




Proposed Submarine Outfall (DP-1)

Proposed expansion and upgrading of the Tai O Sewage Treatment Works

Proposed effluent reuse system for non-potable use toilet flushing and process cleansing (DP-2)

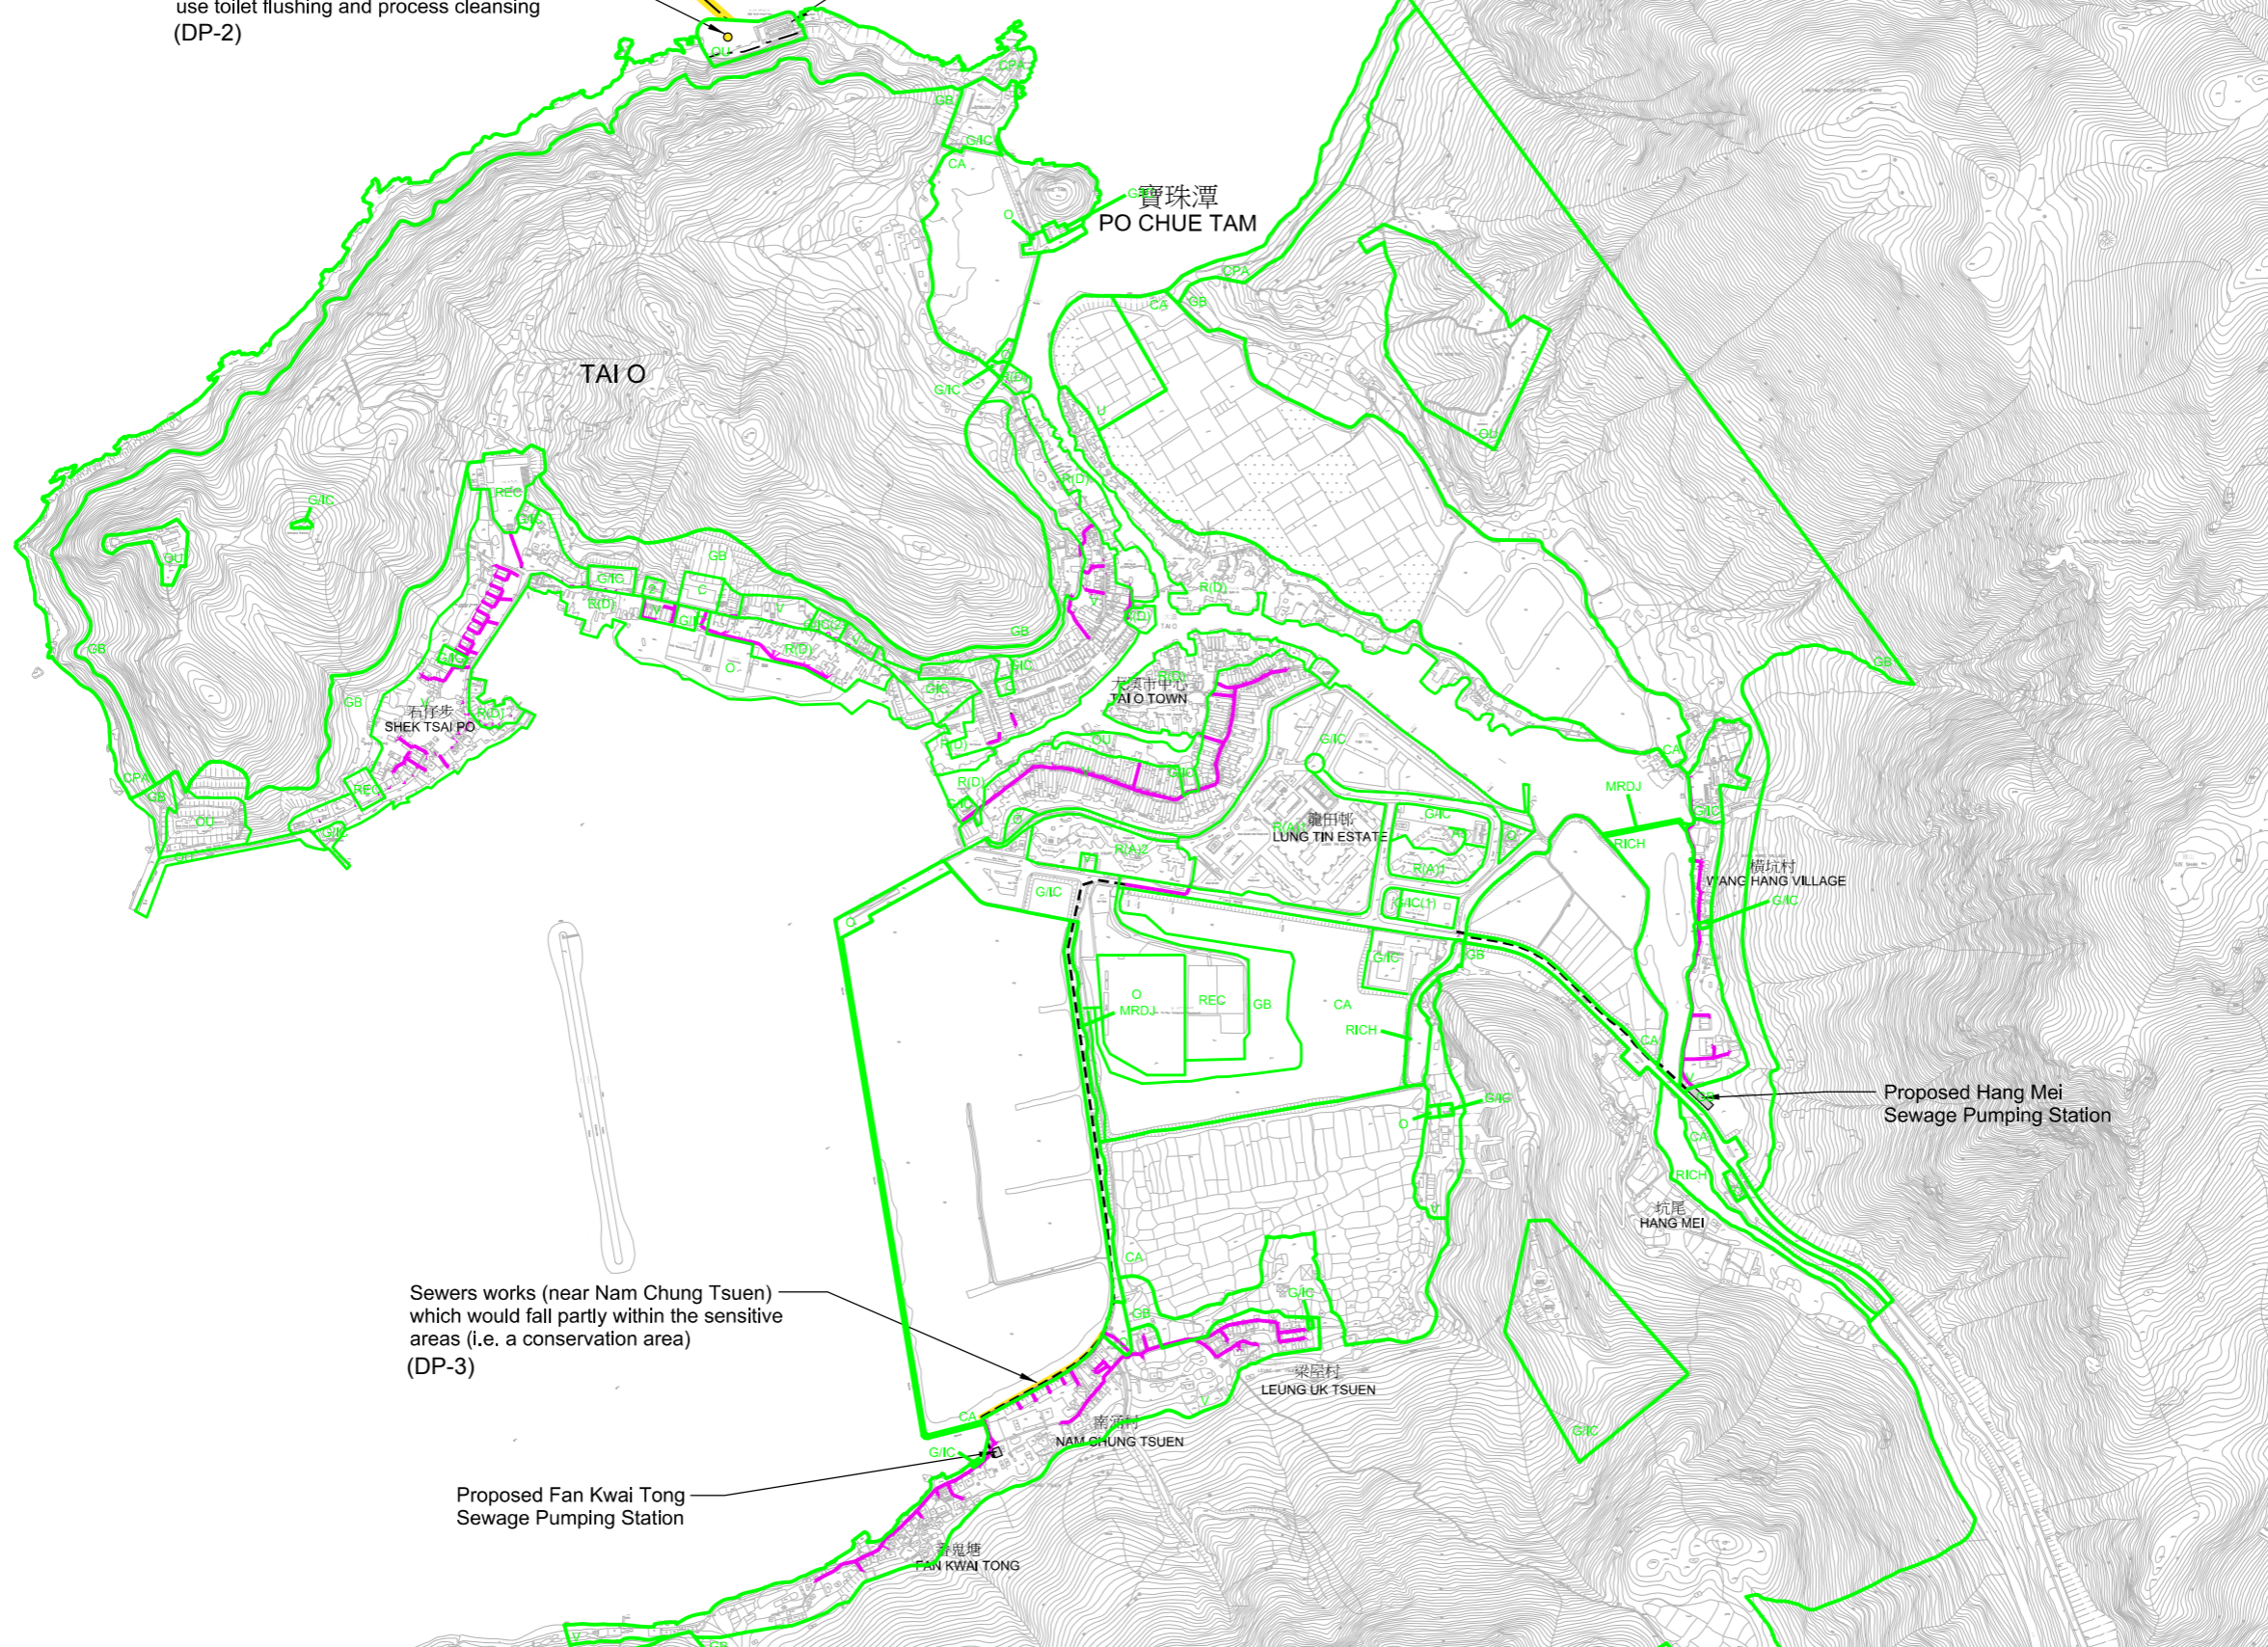

- LEGEND :**
- Proposed Sewer
 - Proposed Rising Main
 - Designated Projects Component (1. Proposed Submarine Outfall; 2. Proposed Sewers works near Nam Chung Tsuen)
 - Designated Projects Component (Proposed effluent reuse system for non-potable use toilet flushing and process cleansing)
 - OZP Zoning

PRINTED BY: c:\work\2016_09\08\2016_13\26\21 FILENAME: F:\CHINA\GIS\Project\4572 - Cheung Chau & Tai O Sewerage\Deliverables\Environmental Impact Assessment\Tai O EIA\Current\20160624\Appendix\Amendment\Appendix 11.6.dgn



Agreement No. CE 15/2010 (DS)
 Upgrading of Cheung Chau and Tai O Sewerage Collection, Treatment and Disposal Facilities - Design and Construction
 Outlying Islands Sewerage Stage 2 -
 Upgrading of Tai O Sewerage Collection, Treatment and Disposal Facilities

| | | | |
|---------|-----------|---|---------------|
| Title : | | Proposed Works in Tai O and Outline Zoning Plan | |
| Date : | July 2016 | Figure : | Appendix 11.6 |