



PRINTED BY: chee@396 14/10/2015 16:07:15
 FILENAME: P:\CHK\GIC\Drawings\1509\1509-1572\Figure 4.9.dgn

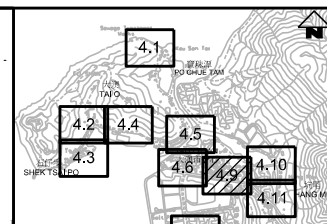

- LEGEND AND ABBREVIATION:**
- Proposed Sewer
 - Proposed Manhole
 - Proposed Rising Main
 - Proposed Tapping Pipe (subject to consultation with owners of houses with topographical problem)
 - Proposed Sewage Pumping Station
 - Label for Noise Sensitive Receiver
 - 300m Study Boundary

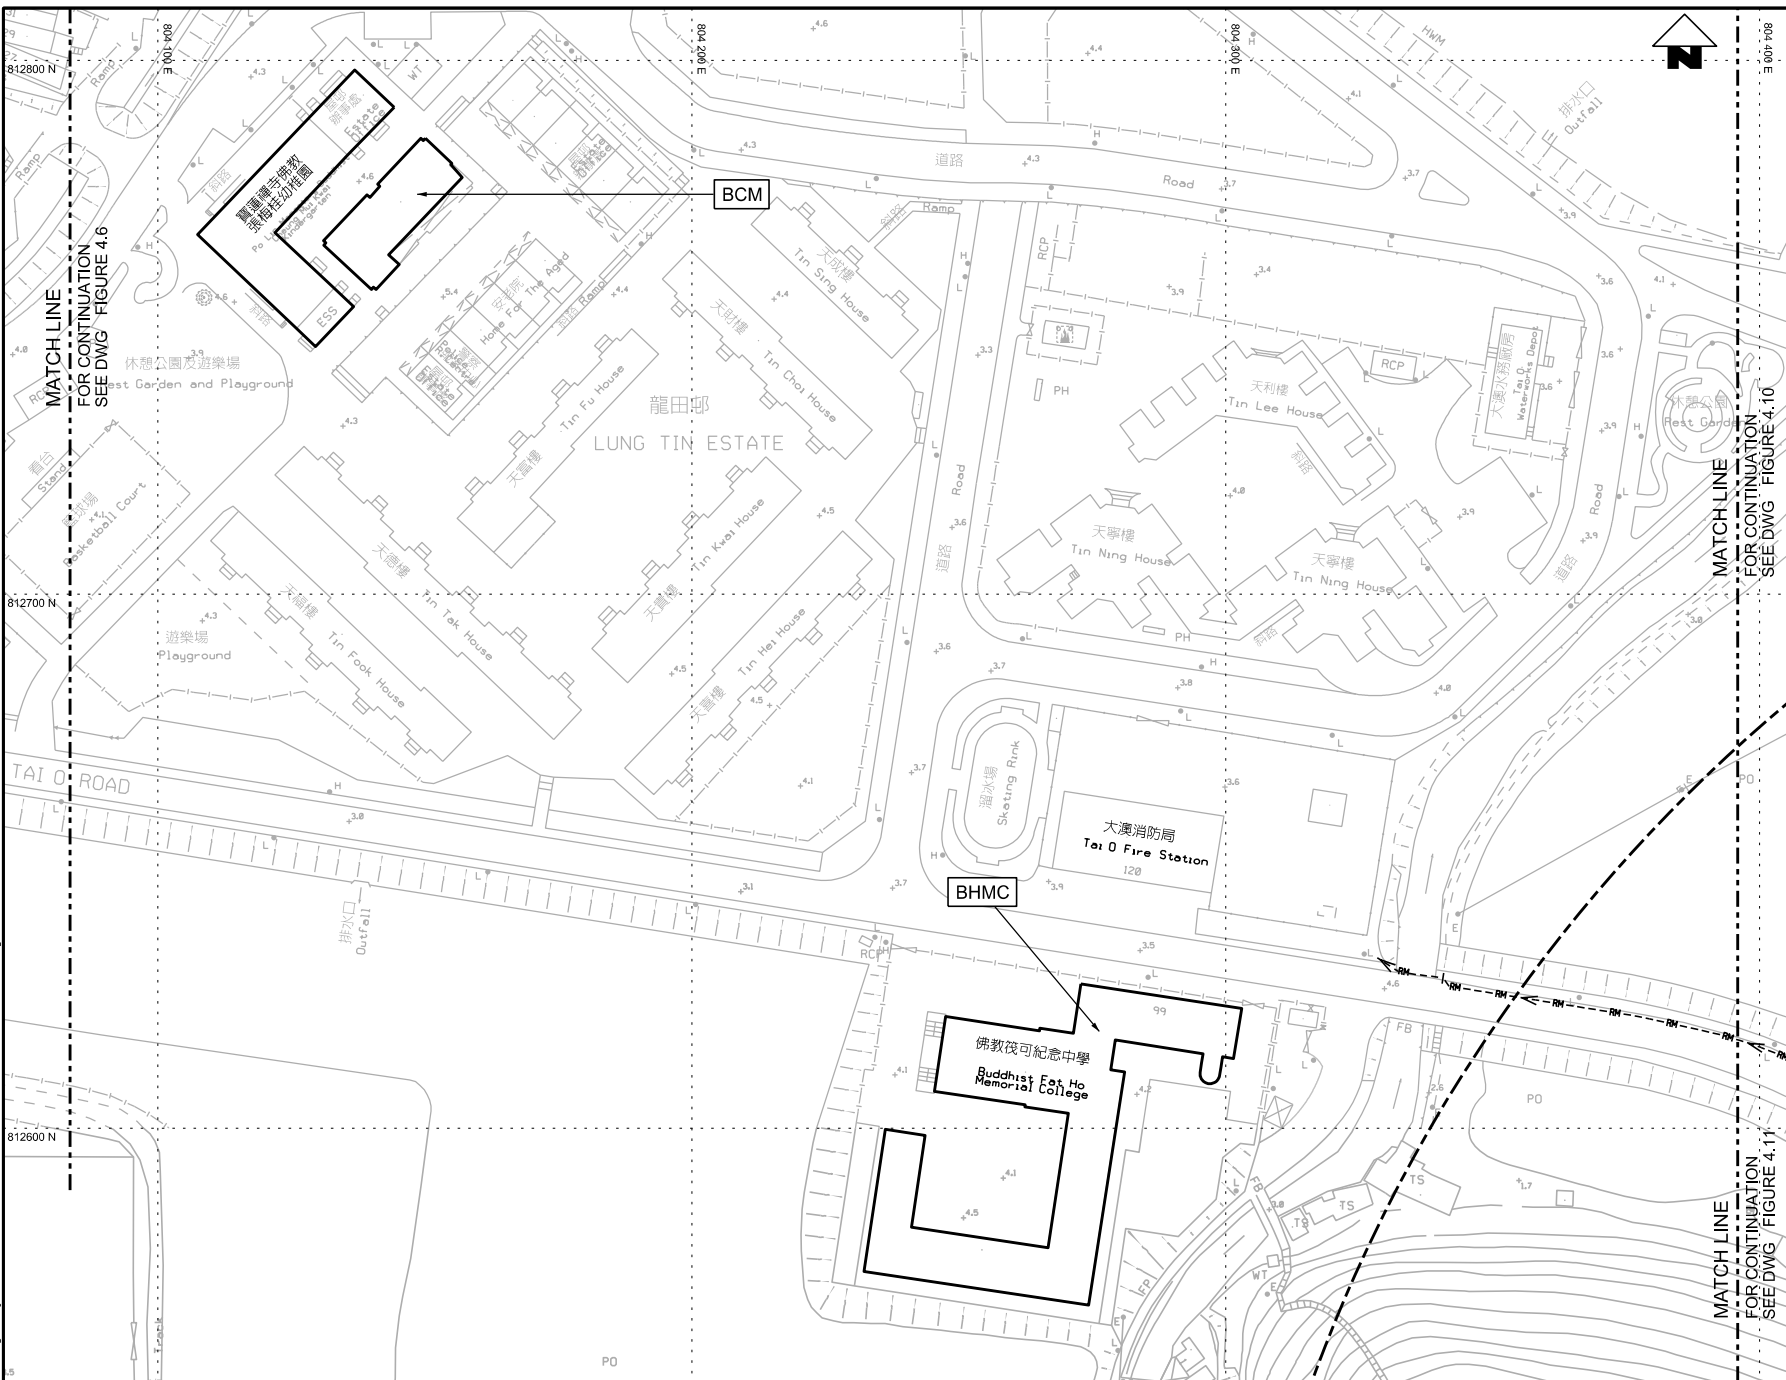

Title:		NOISE SENSITIVE RECEIVERS (Sheet 9 of 11)	
Date:	July 2014	Figure:	4.9