
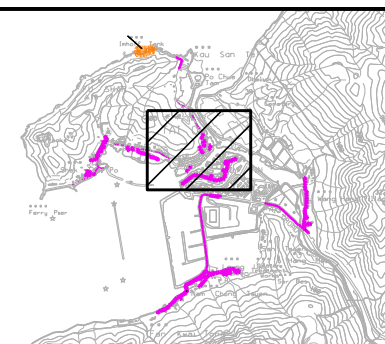


PRINTED BY: chow1748 5/14/2015 4:38:28 PM
 FILENAME: C:\Users\chow1748\Project\Tai O\Section 7 Land Con\VINDCN land con figure\Figure 7.9 DG.dgn

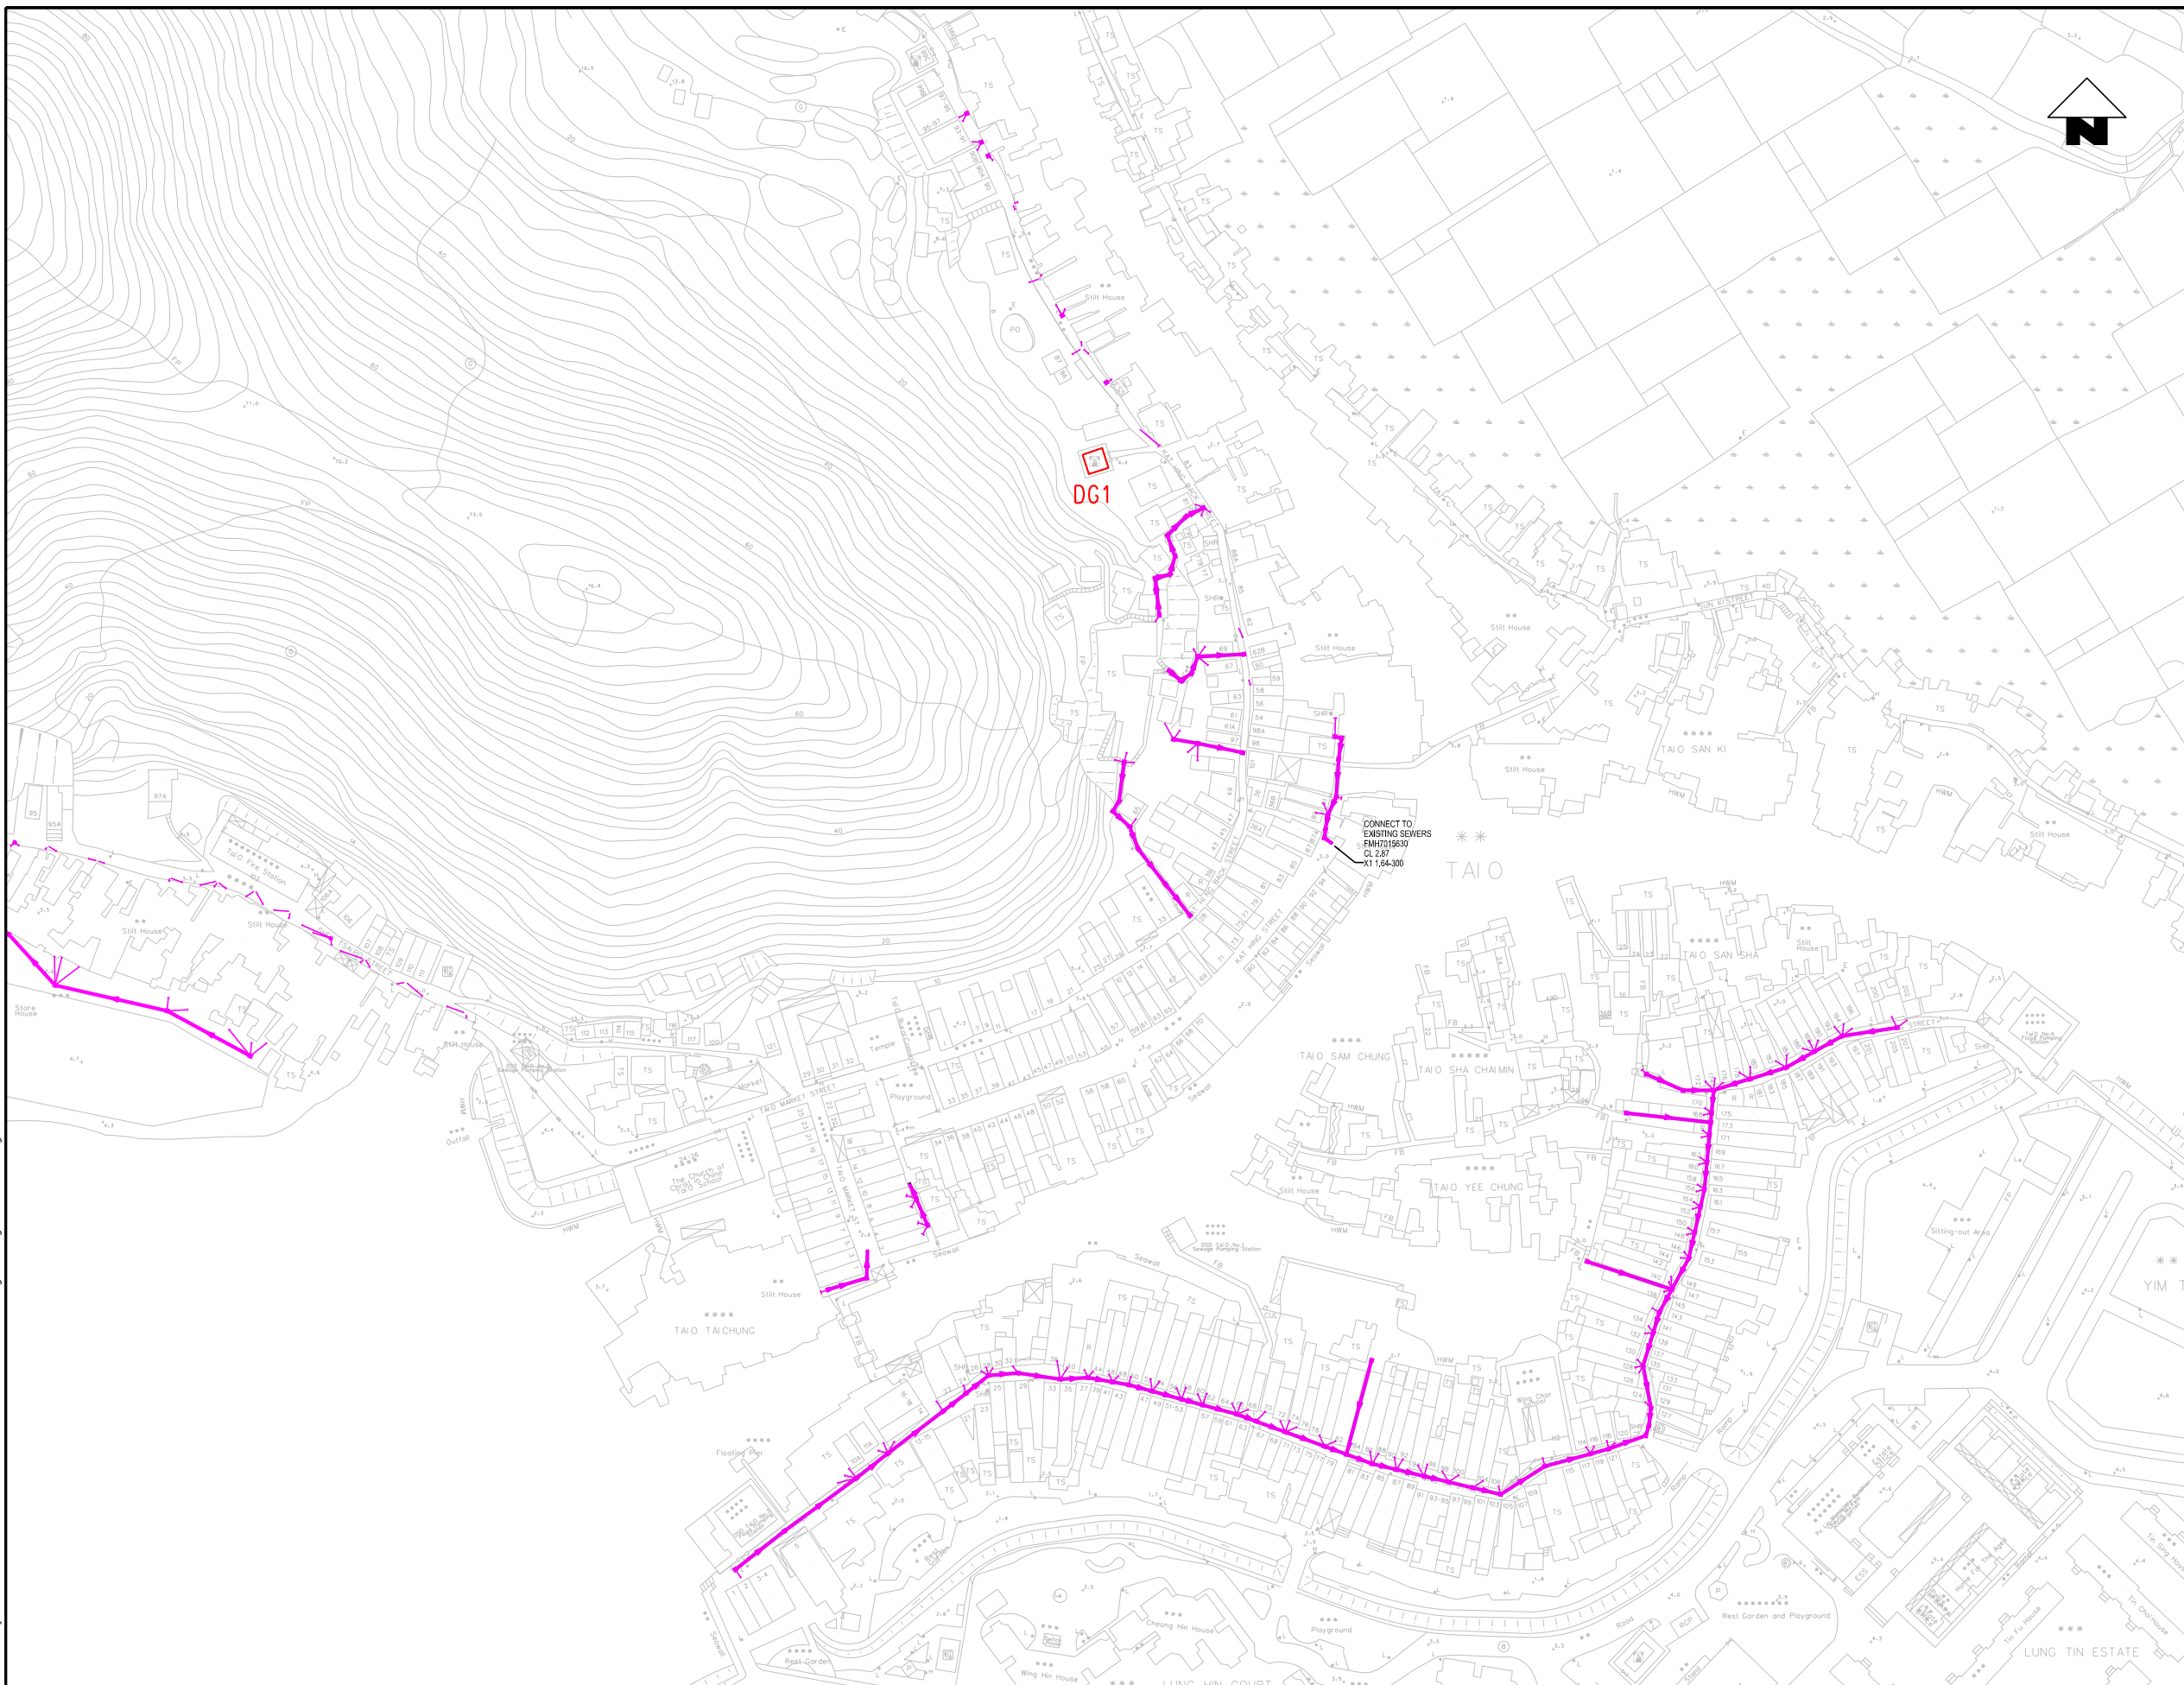

Key Plan

LEGEND AND ABBREVIATION:

- Proposed Sewer
- Proposed Manhole
- Proposed Rising Main
- Proposed Tapping Pipe (subject to consultation with owners of houses with topographical problem)
- Identified Dangerous Goods Stores

DG1

