
 



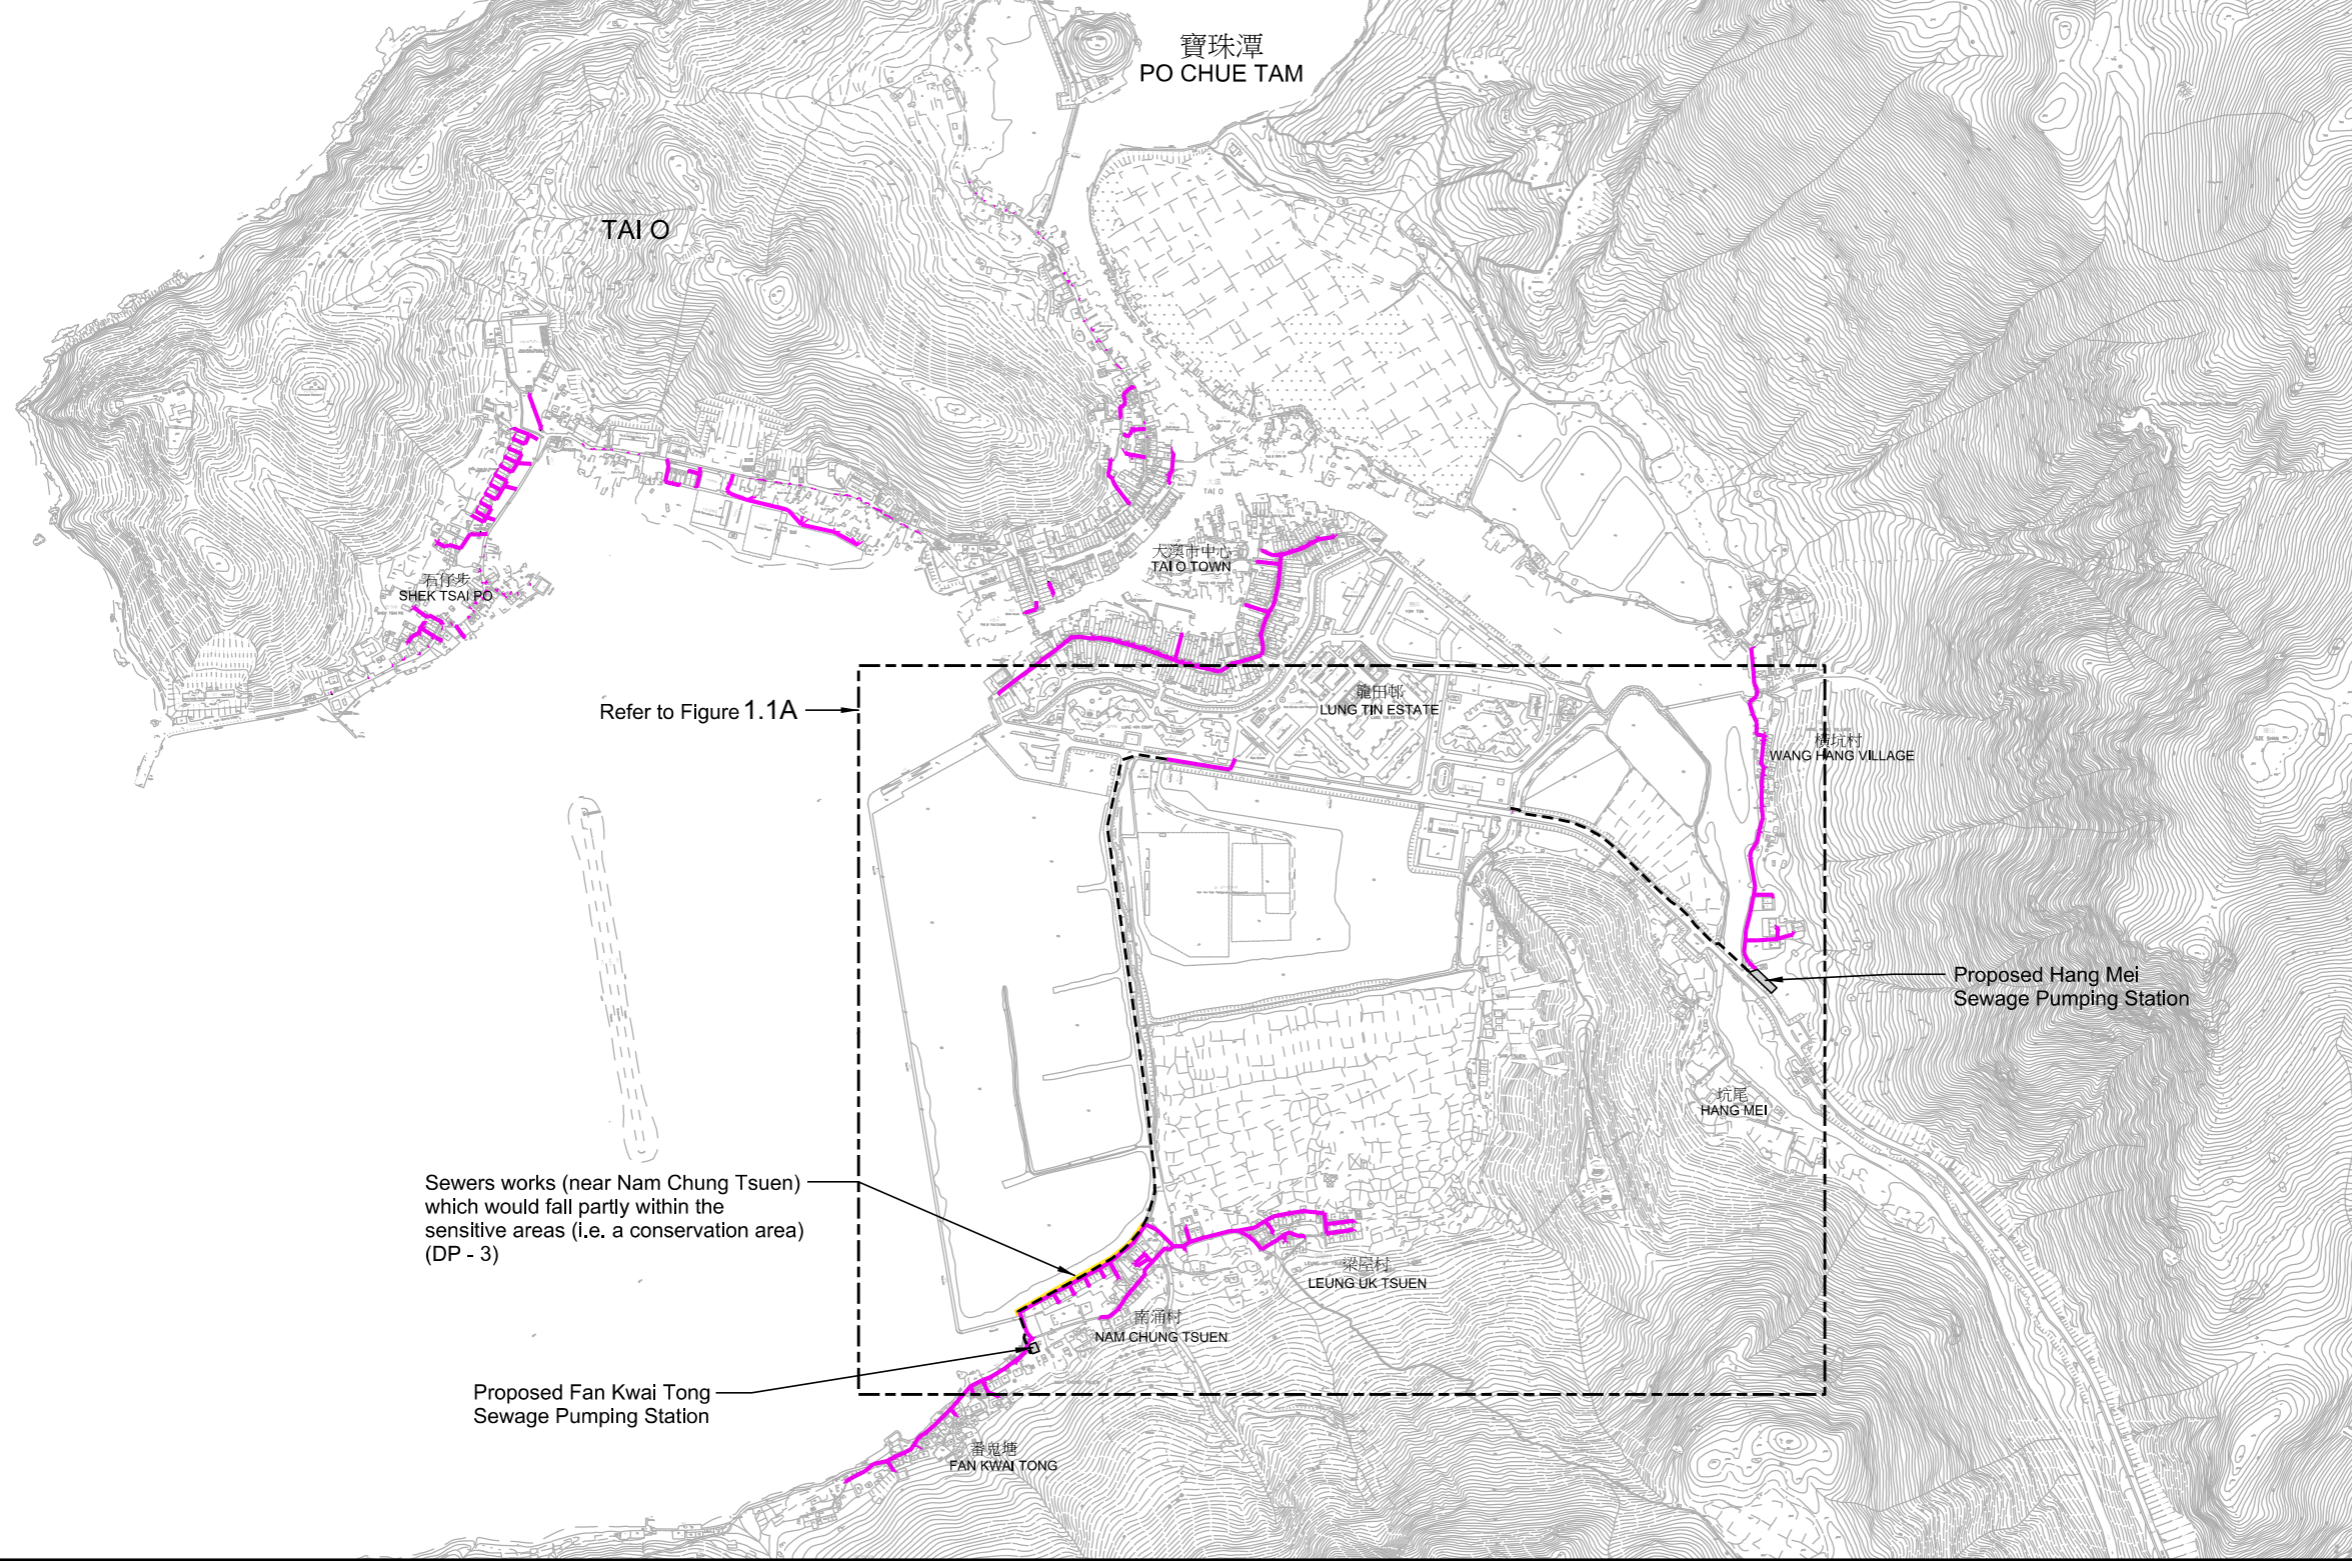


Proposed Submarine Outfall (DP - 1)

Proposed Expansion and Upgrading of the Tai O Sewage Treatment Works

Proposed Treated Effluent Reuse in Tai O STW (DP - 2)

- LEGEND :**
-  Proposed Sewer
  -  Proposed Rising Main
  -  Designated Projects Components
  - DP - 1: Proposed submarine outfall;
  - DP - 2: Proposed Treated Effluent Reuse in Tai O STW;
  - DP - 3: Proposed sewers works near Nam Chung Tsuen



Sewers works (near Nam Chung Tsuen) which would fall partly within the sensitive areas (i.e. a conservation area) (DP - 3)

Proposed Fan Kwai Tong Sewage Pumping Station

Proposed Hang Mei Sewage Pumping Station

PRINTED BY: cheuk306 11/06/2016 09:27:57 FILENAME: F:\CHINA\GIC\Drainage\Projects\4572\FIGURE\EIA-TAI O\4572-EIA-TD-FIG2.1.dgn