


- LEGEND AND ABBREVIATION:
- Proposed Sewer
 - Proposed Manhole
 - Proposed Rising Main
 - Proposed Tapping Pipe (subject to consultation with owners of houses with topographical problem)
 - Proposed Sewage Pumping Station
 - Odour Monitoring Locations
 - 500m Study Boundary

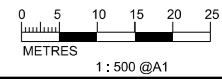


PRINTED BY: cheu8306 8/9/2013 6:24:15 PM
 FILENAME: F:\CHINA\Up\orange_CADD\Project\IS\4572\FIGURE\EA-TAI O\A1 - Sensitive\4572-FIGURE-TO-3-1.dgn




Agreement No. CE 15/2010 (DS)
 Upgrading of Cheung Chau and Tai O Sewerage Collection, Treatment and Disposal Facilities - Design and Construction
Outlying Islands Sewerage Stage 2 -
 Upgrading of Tai O Sewerage Collection, Treatment and Disposal Facilities

Title :	Odour Monitoring Locations (Sheet 1 of 3)		
Date :	MAY 2015	Figure :	2.1

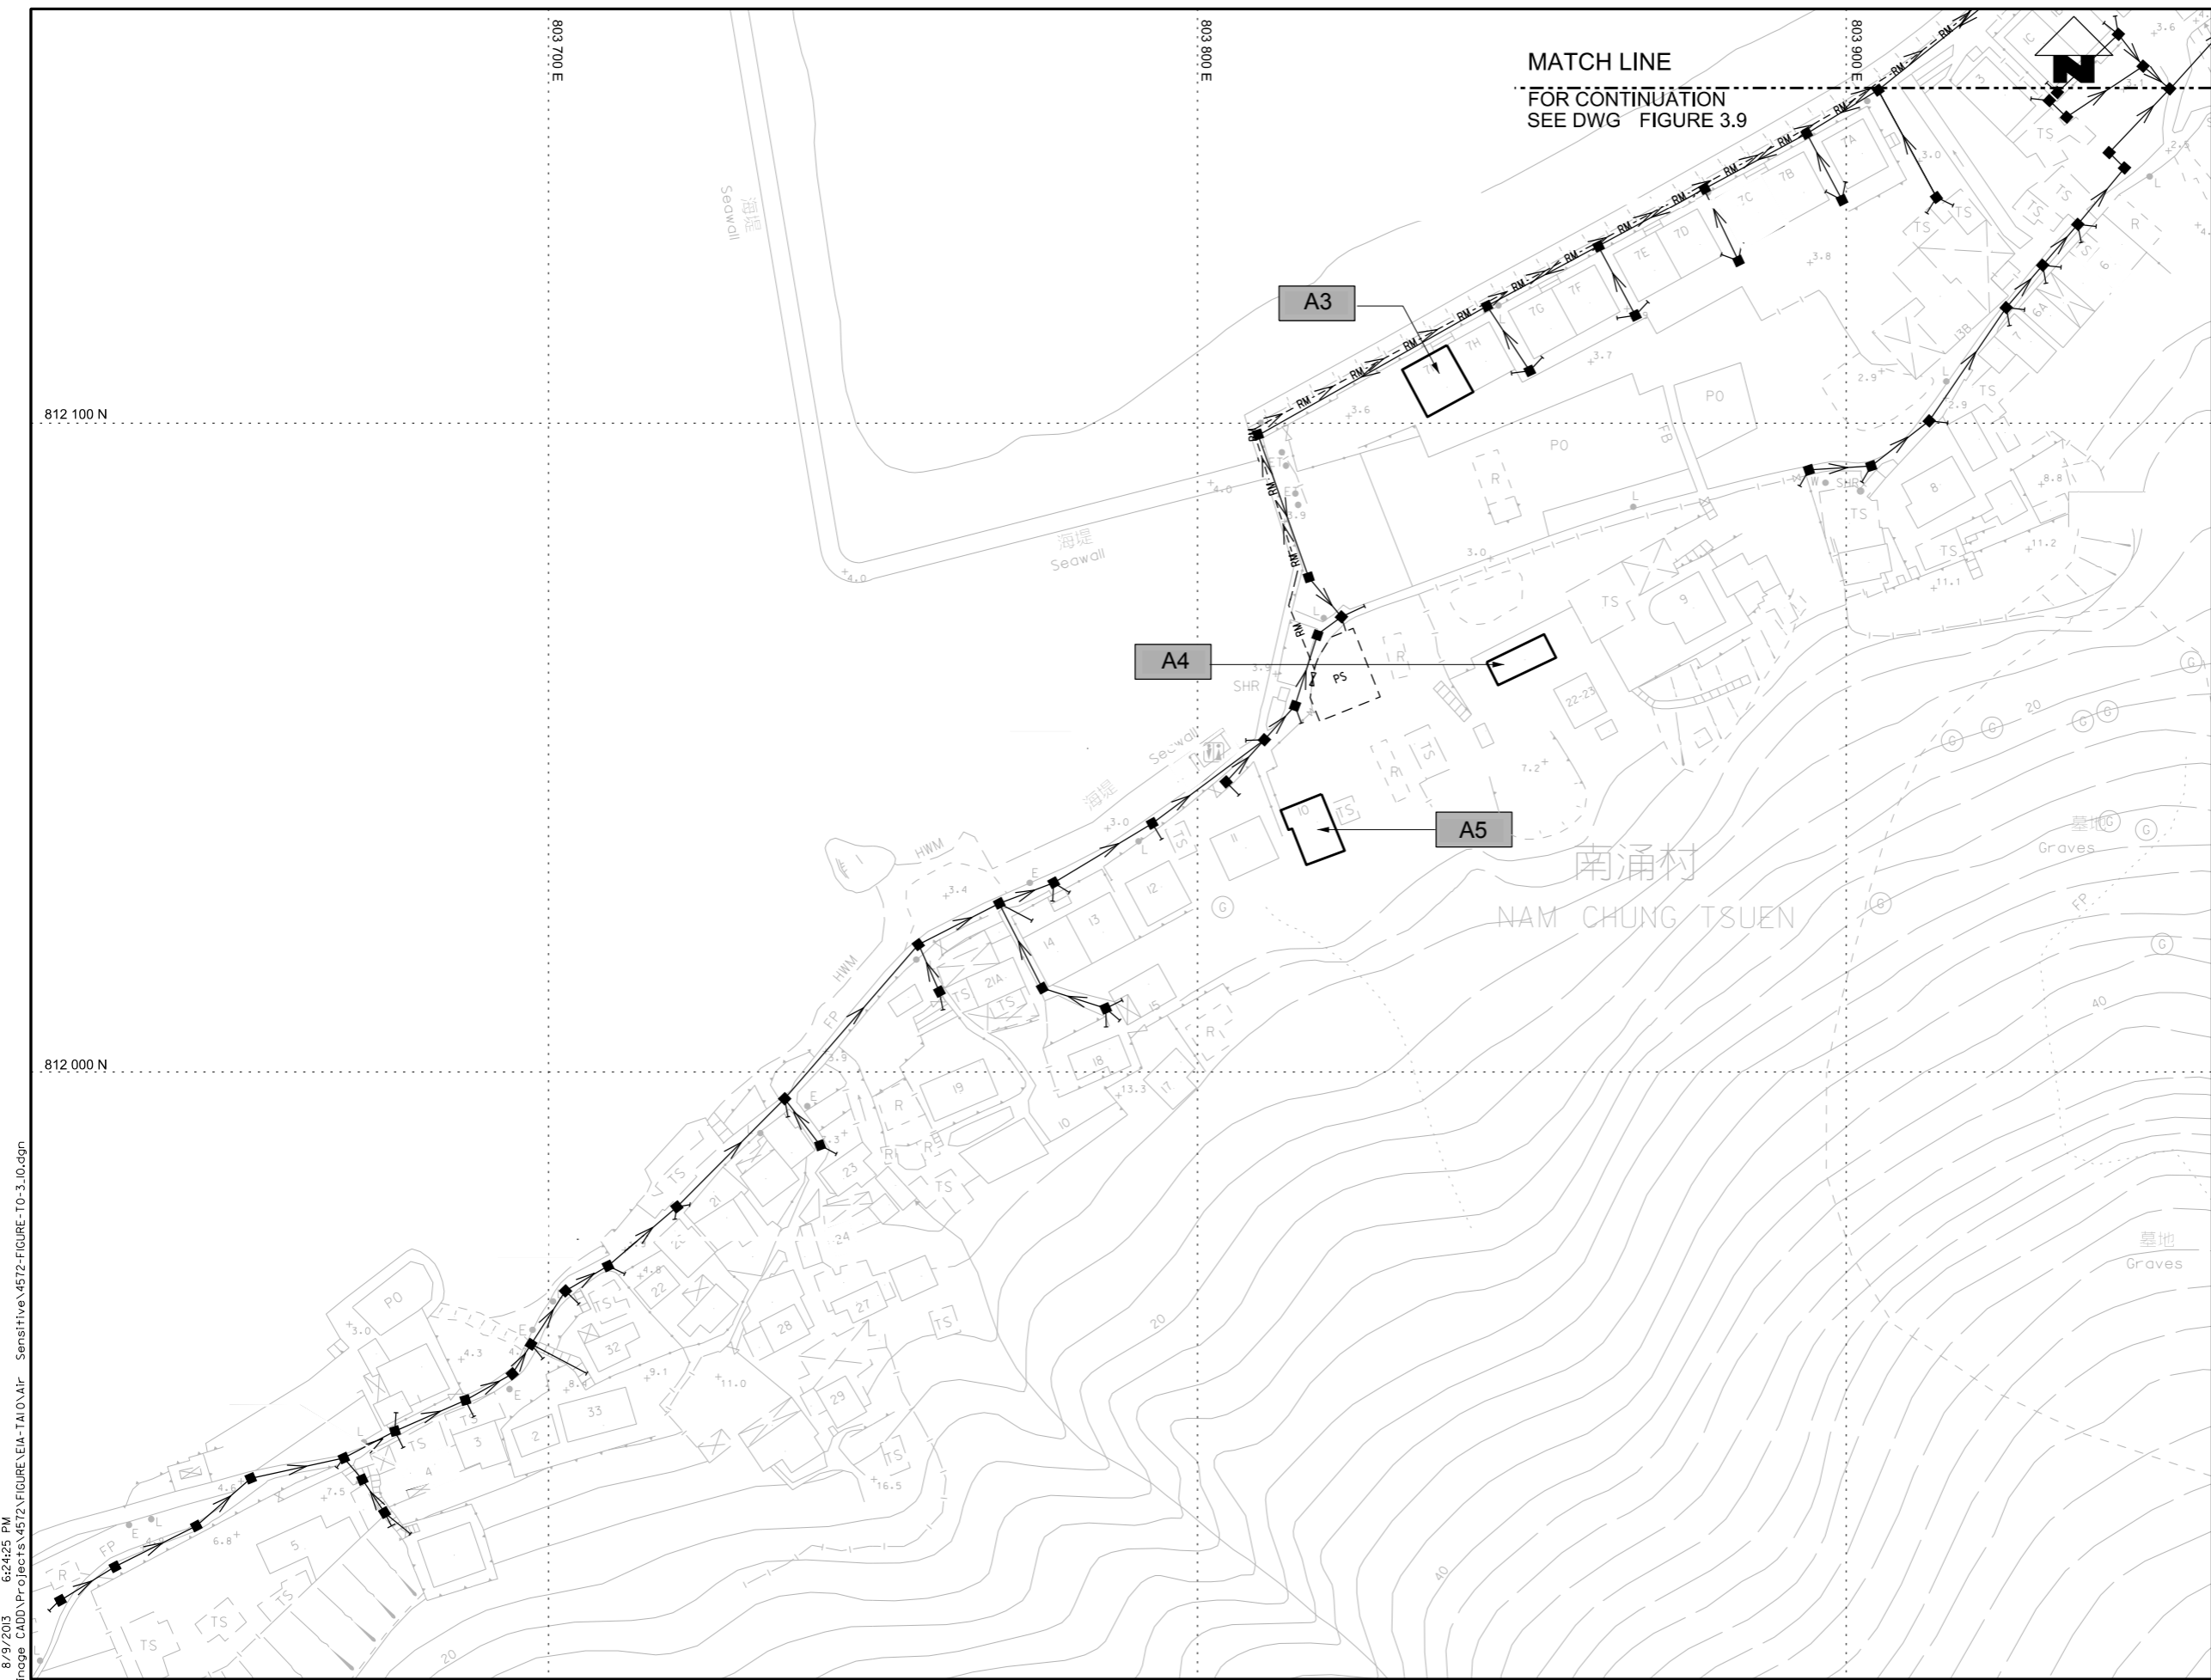

- LEGEND AND ABBREVIATION:
- Proposed Sewer
 - Proposed Manhole
 - Proposed Rising Main
 - Proposed Tapping Pipe (subject to consultation with owners of houses with topographical problem)
 - Proposed Sewage Pumping Station
 - Odour Monitoring Locations
 - 500m Study Boundary

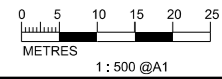


PRINTED BY: cheu8306 8/9/2013 6:24:25 PM
 FILENAME: F:\CHINA\UP\orange_CADD\Project\54572\FIGURE\EA-TAI O\AIR_Sensitive\4572-FIGURE-TO-3.10.dgn

Agreement No. CE 15/2010 (DS)
 Upgrading of Cheung Chau and Tai O Sewerage Collection, Treatment and Disposal Facilities - Design and Construction
Outlying Islands Sewerage Stage 2 -
 Upgrading of Tai O Sewerage Collection, Treatment and Disposal Facilities

Title :	Odour Monitoring Locations (Sheet 2 of 3)		
Date :	MAY 2015	Figure :	2.2

PRINTED BY: cheu8306 8/9/2013 6:24:29 PM
 FILENAME: F:\CHINA\UP\orange_CADD\Project\54572\FIGURE\EA-TAI\A1\ - Sensitive\4572-FIGURE-T0-3-14.dgn

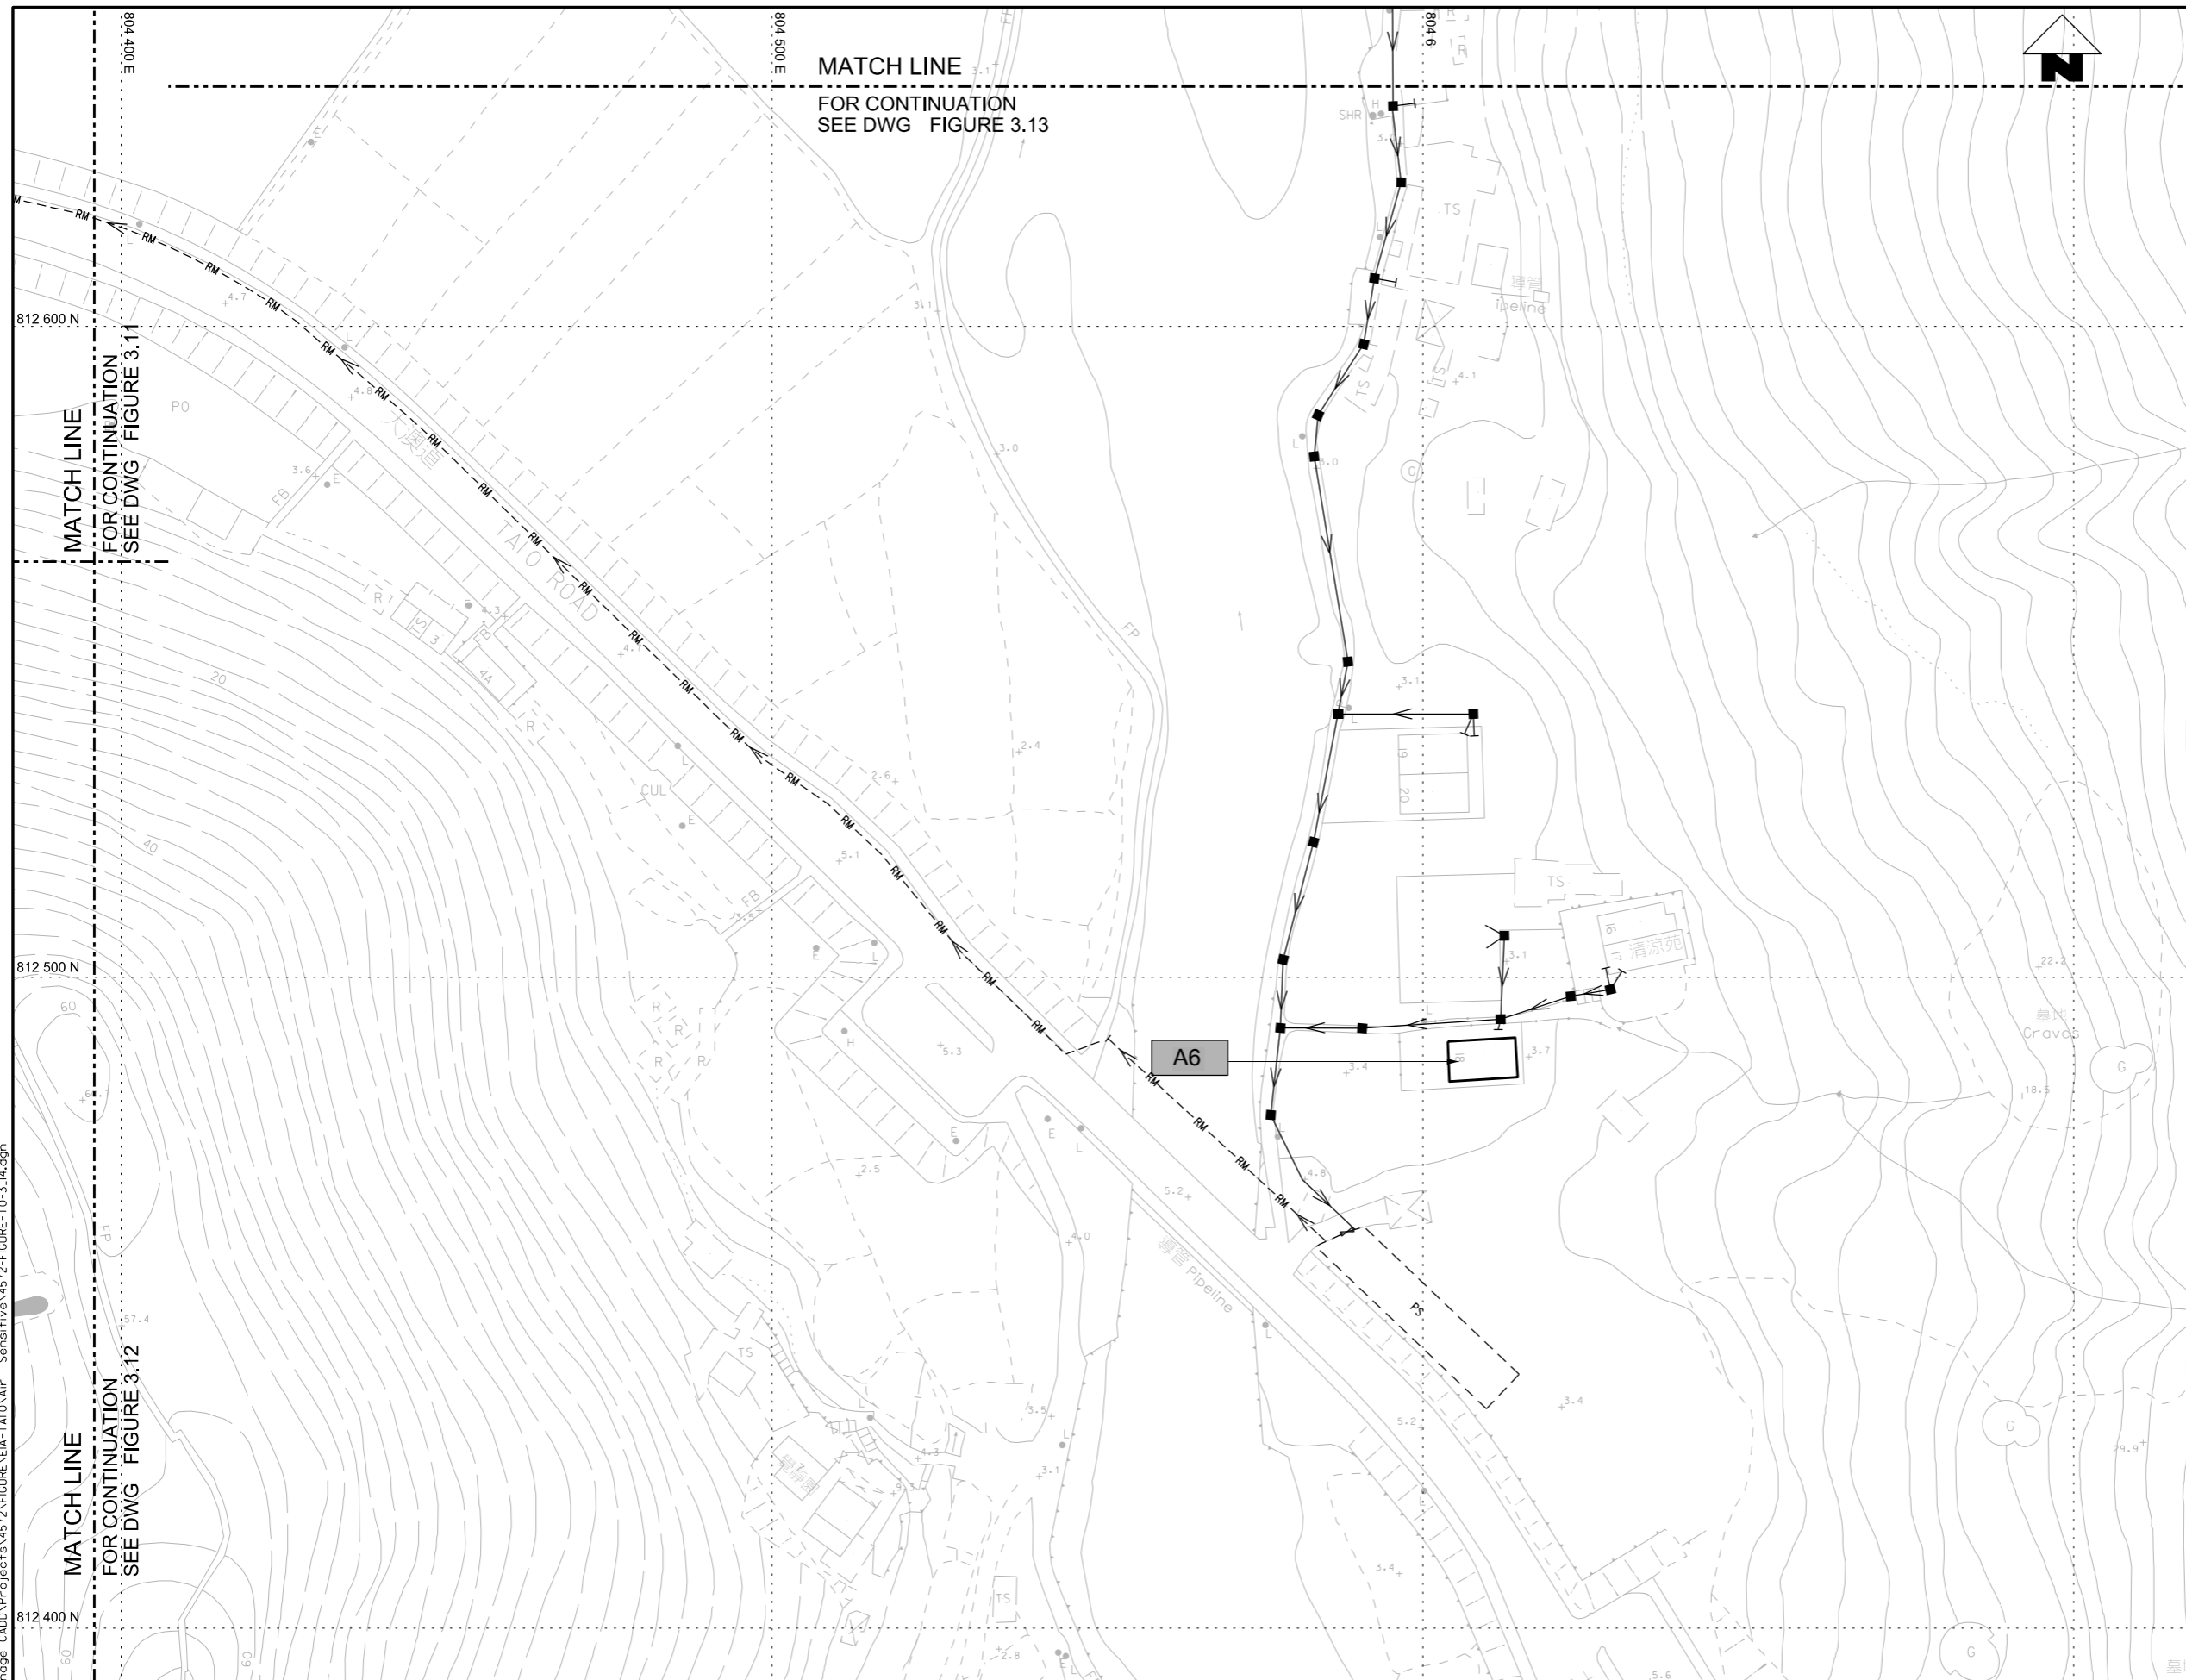

- LEGEND AND ABBREVIATION:
- Proposed Sewer
 - Proposed Manhole
 - Proposed Rising Main
 - Proposed Tapping Pipe (subject to consultation with owners of houses with topographical problem)
 - Proposed Sewage Pumping Station
 - Odour Monitoring Locations
 - 500m Study Boundary



MATCH LINE
 FOR CONTINUATION
 SEE DWG FIGURE 3.11

MATCH LINE
 FOR CONTINUATION
 SEE DWG FIGURE 3.12

MATCH LINE
 FOR CONTINUATION
 SEE DWG FIGURE 3.13

812 400 N

812 500 N

804 400 E

804 500 E

804 6



Agreement No. CE 15/2010 (DS)
 Upgrading of Cheung Chau and Tai O Sewerage Collection, Treatment and Disposal Facilities - Design and Construction
 Outlying Islands Sewerage Stage 2 -
 Upgrading of Tai O Sewerage Collection, Treatment and Disposal Facilities

Title :

Date :

Odour Monitoring Locations
 (Sheet 3 of 3)

Figure :

MAY 2015

2.3