


PRINTED BY: cheu8306 8/9/2013 6:24:29 PM
 FILENAME: F:\CHINA\UP\orange_CADD\Project\54572\FIGURE\EA-TAI\0\Air_Sensitive\4572-FIGURE-T0-3-14.dgn

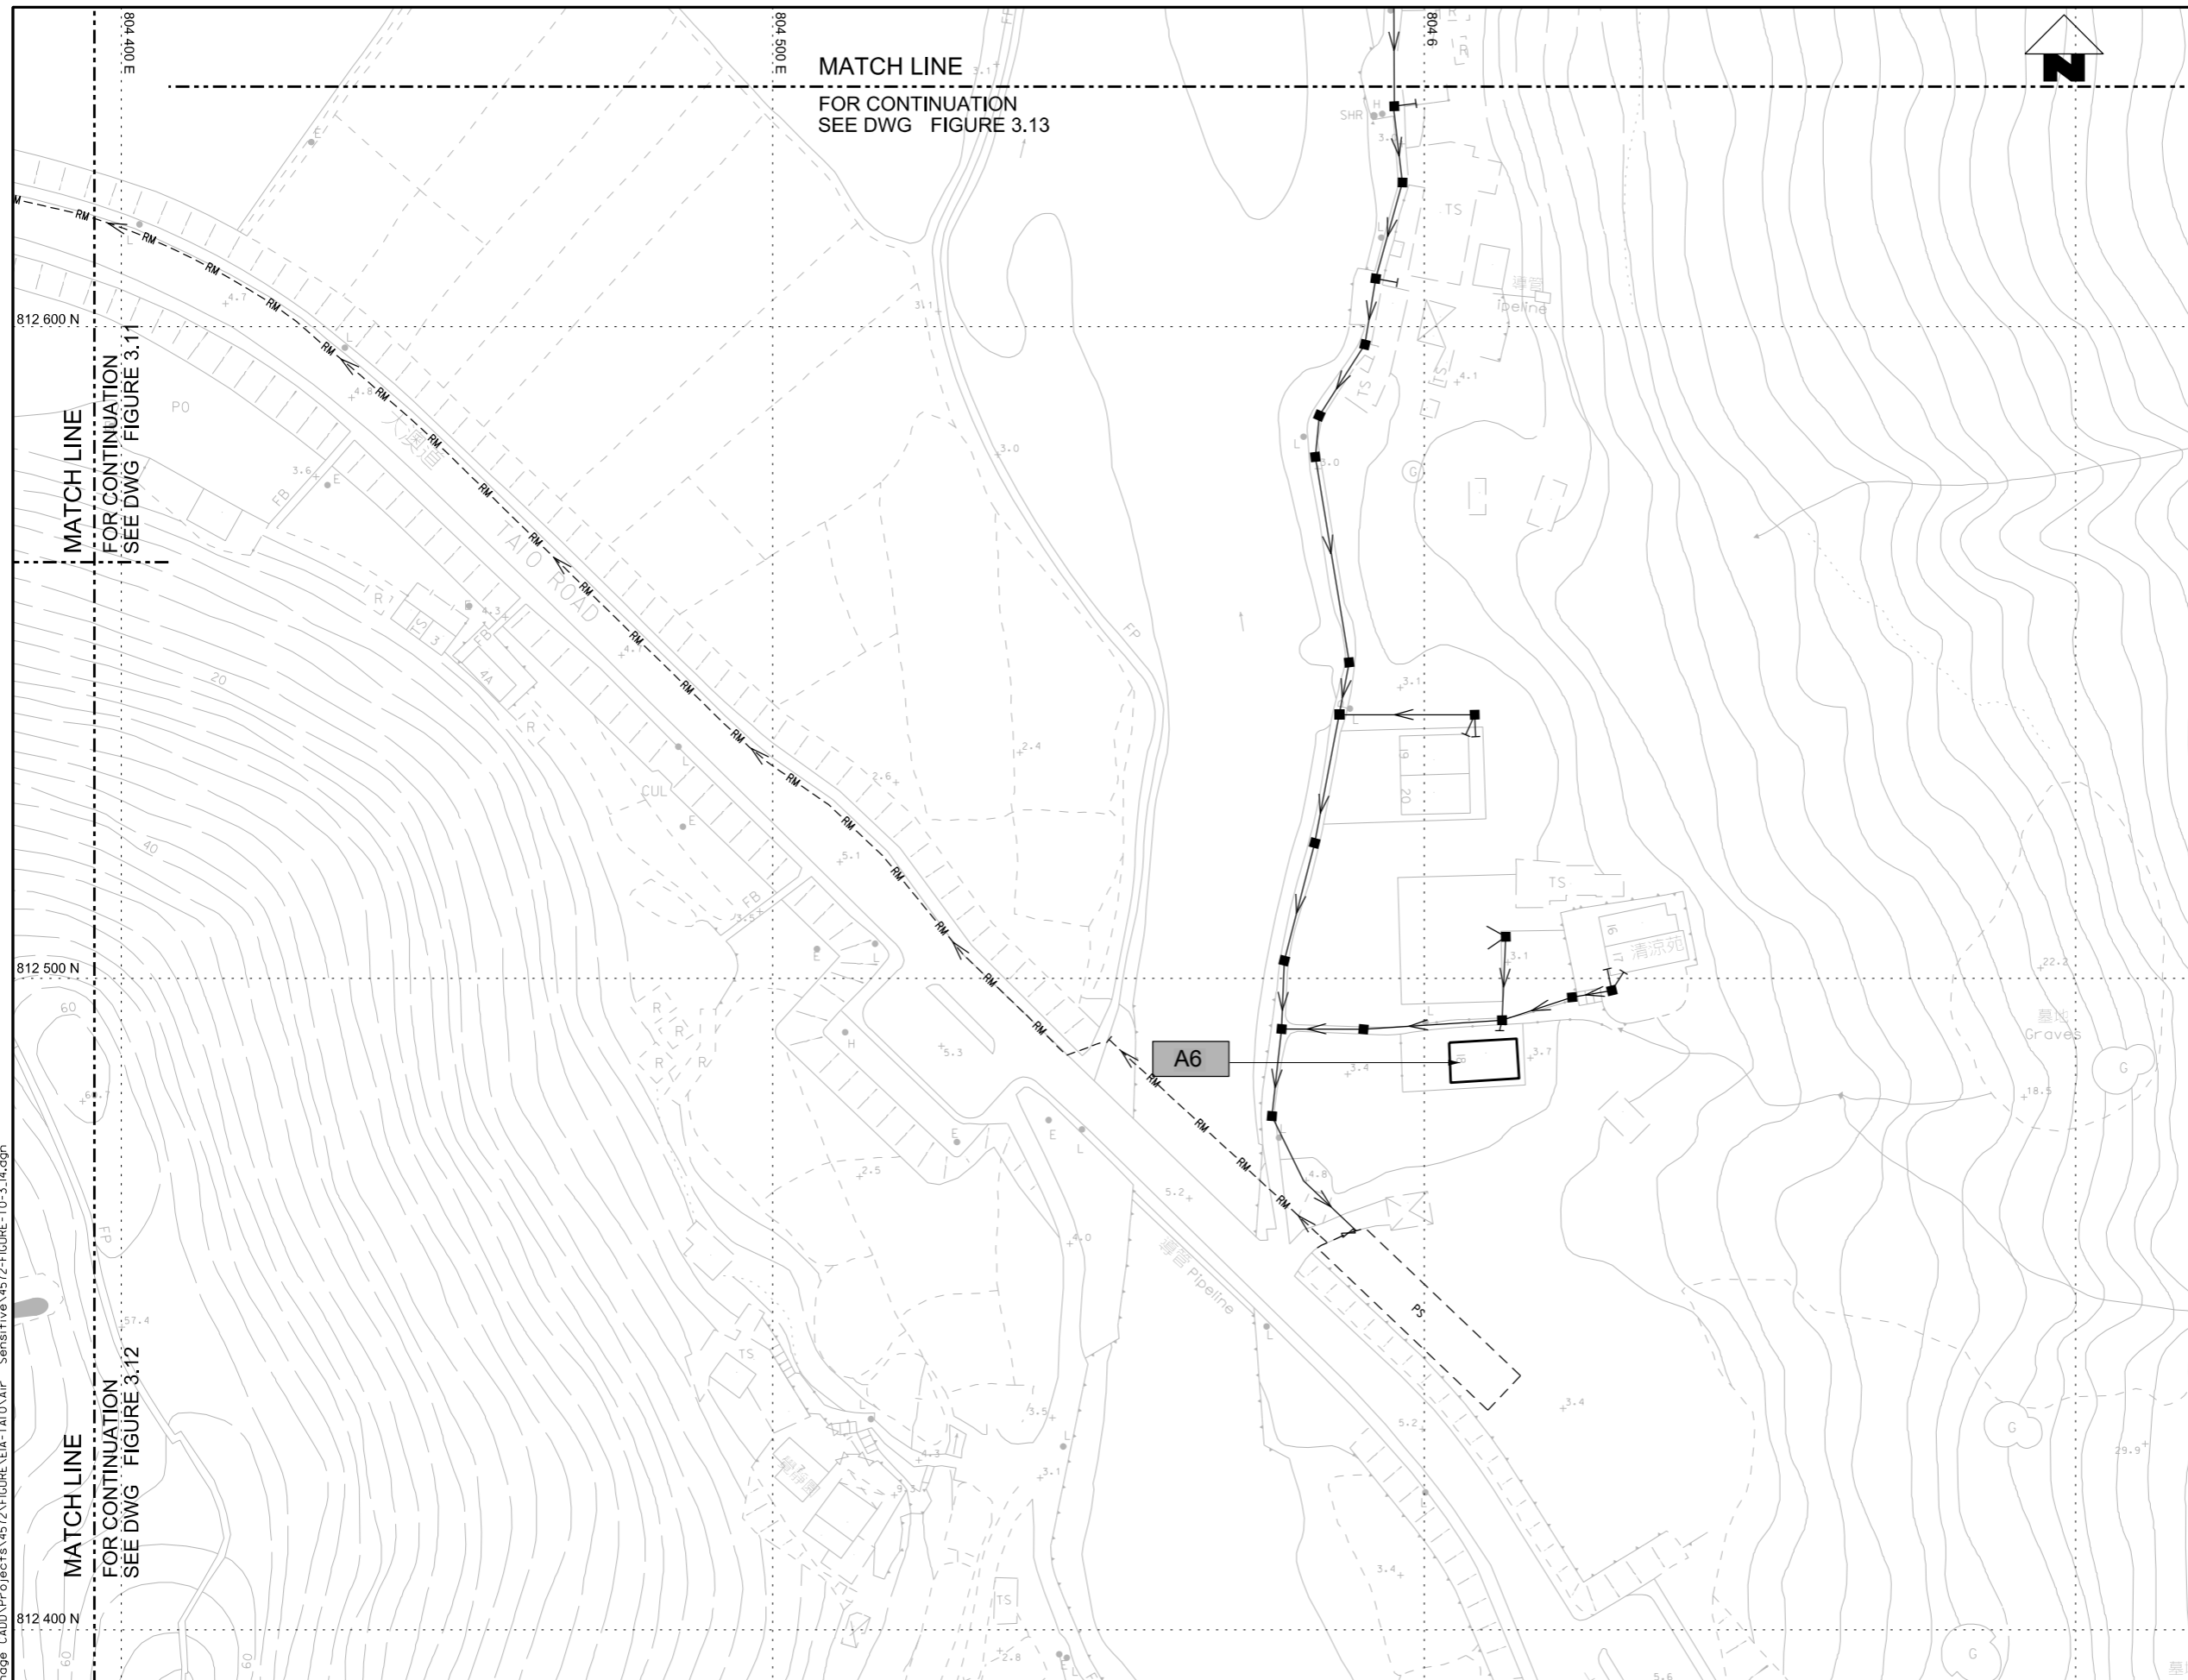


MATCH LINE
 FOR CONTINUATION
 SEE DWG FIGURE 3.13

MATCH LINE
 FOR CONTINUATION
 SEE DWG FIGURE 3.11

MATCH LINE
 FOR CONTINUATION
 SEE DWG FIGURE 3.12

- LEGEND AND ABBREVIATION:
- Proposed Sewer
 - Proposed Manhole
 - Proposed Rising Main
 - Proposed Tapping Pipe
(subject to consultation with owners
of houses with topographical problem)
 - Proposed Sewage Pumping Station
 - Odour Monitoring Locations
 - 500m Study Boundary

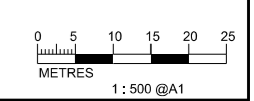

Agreement No. CE 15/2010 (DS)
 Upgrading of Cheung Chau and Tai O Sewerage Collection, Treatment and Disposal Facilities - Design and Construction
 Outlying Islands Sewerage Stage 2 -
 Upgrading of Tai O Sewerage Collection, Treatment and Disposal Facilities

Title :	Odour Monitoring Locations (Sheet 3 of 3)		
Date :	MAY 2015	Figure :	2.3