




Proposed Submarine Outfall (DP - 1)

Proposed Expansion and Upgrading of the Tai O Sewage Treatment Works

Proposed Treated Effluent Reuse in Tai O STW (DP - 2)

- LEGEND :**
- Proposed Sewer
 - - - - Proposed Rising Main
 - Designated Projects Components
 - DP - 1 : Proposed submarine outfall;
 - DP - 2 : Proposed treated effluent reuse in Tai O STW;
 - DP - 3 : Proposed sewers works near Nam Chung Tsuen

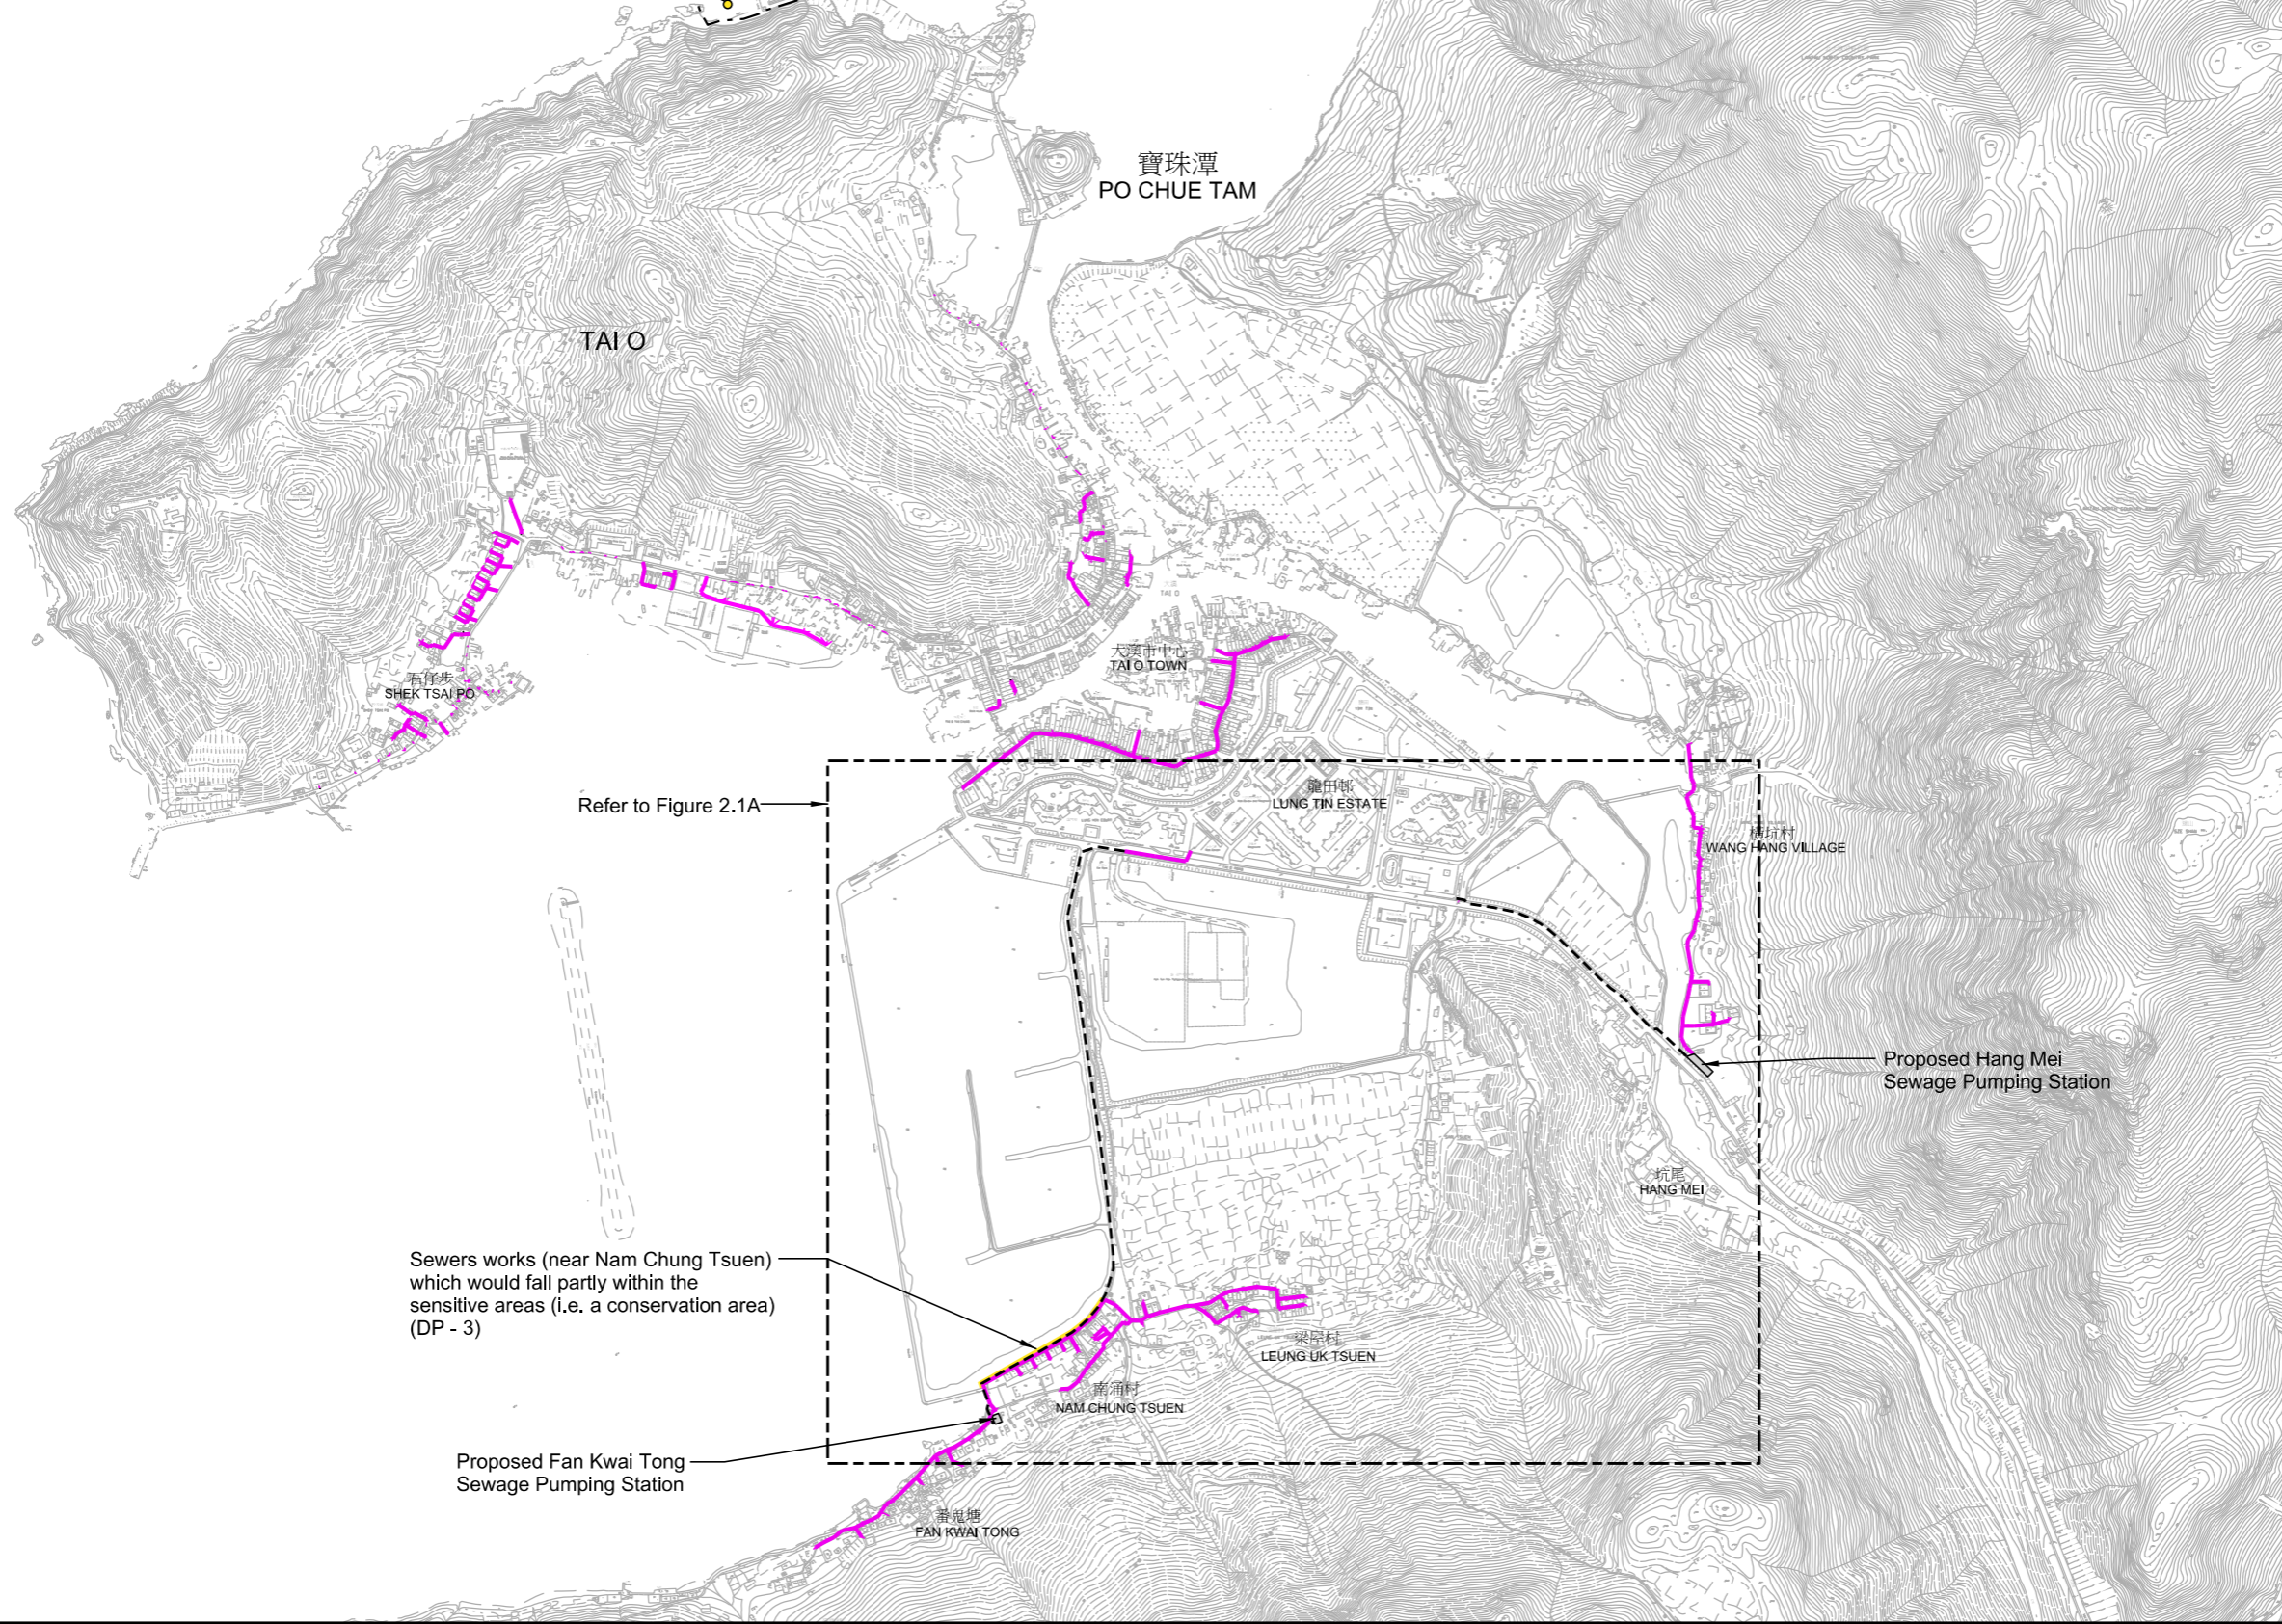

PRINTED BY: cheub306 11/06/2016 09:27:57 FILENAME: F:\CHINA\GIC\Drainage\Projects\4572\FIGURE\EIA-TAI O\4572-EIA-TD-FIG2.1.dgn