



| Abbreviation | Scientific Name | Size | Minimum DBH | Minimum Spacing | Quantity |
|--------------|--|----------------|-------------|-----------------|----------|
| CEL. SIN. | <i>Celtis sinensis</i> | Heavy Standard | 100mm | 5m | 3 |
| FIC. MIC. | <i>Ficus microcarpa</i> | Heavy Standard | 100mm | 5m | 2 |
| MAC. TAN. | <i>Macaranga tanarius</i> var. <i>tomentosa</i> | Heavy Standard | 100mm | 5m | 7 |
| PAN. TEC. | <i>Pandanus tectorius</i> | Heavy Standard | 100mm | 4m | 10 |
| STE. LAN. | <i>Sterculia lanceolata</i> | Heavy Standard | 100mm | 5m | 2 |
| Total | | | | | 24 |

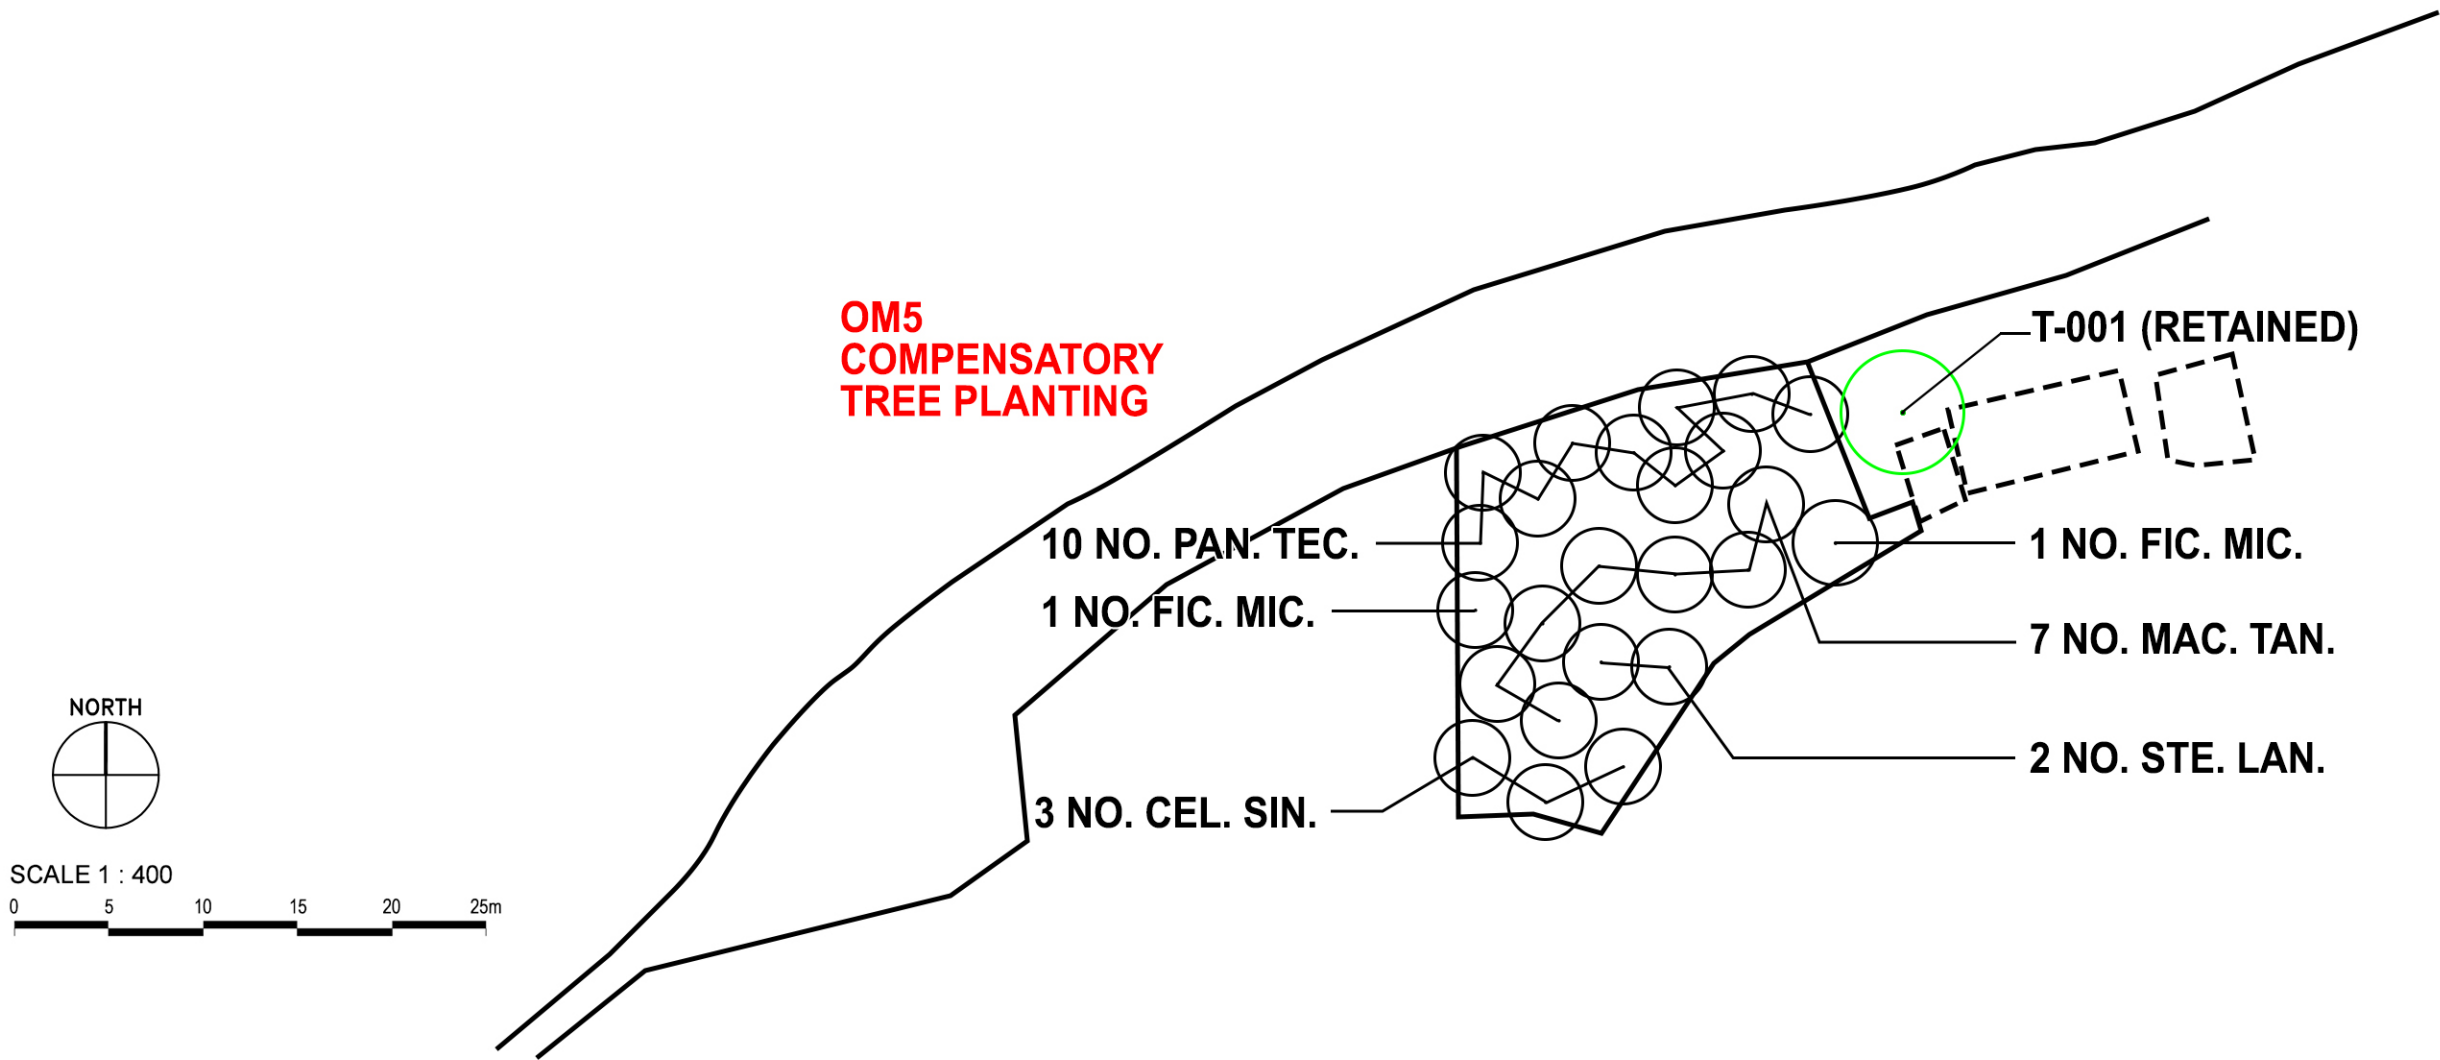

| | | | | | | | | |
|---------------|------|-------------|----------|------------|-------------|--|-------------|--|
| | | | | | | Job Title | Drawing No. | <div>  </div> |
| | | | | | | Agreement No. CE 41/2013 (EP) Port Shelter Sewerage, Stage 3 | 10.19b | |
| | | | | | | - Sewerage Works at Po Toi O Environmental Impact Assessment | | |
| | | | | | | Studies - Investigation | | |
| | | | | | | Drawing Title | Scale | |
| | | | | | | LANDSCAPE AND VISUAL MITIGATION PLAN - | 1:400 | |
| | | | | | | SUBMARINE OUTFALL, OPERATION STAGE | | |
| Amendment No. | Date | Description | Drawn by | Checked by | Approved by | Drawn by | Job. No. | |
| | | | | | | PL | CTCL1 | |
| | | | | | | Checked by | | |
| | | | | | | KB | | |
| | | | | | | Approved by | | |
| | | | | | | TO | | |
| | | | | | | Date | | |
| | | | | | | 2016-7-25 | | |