
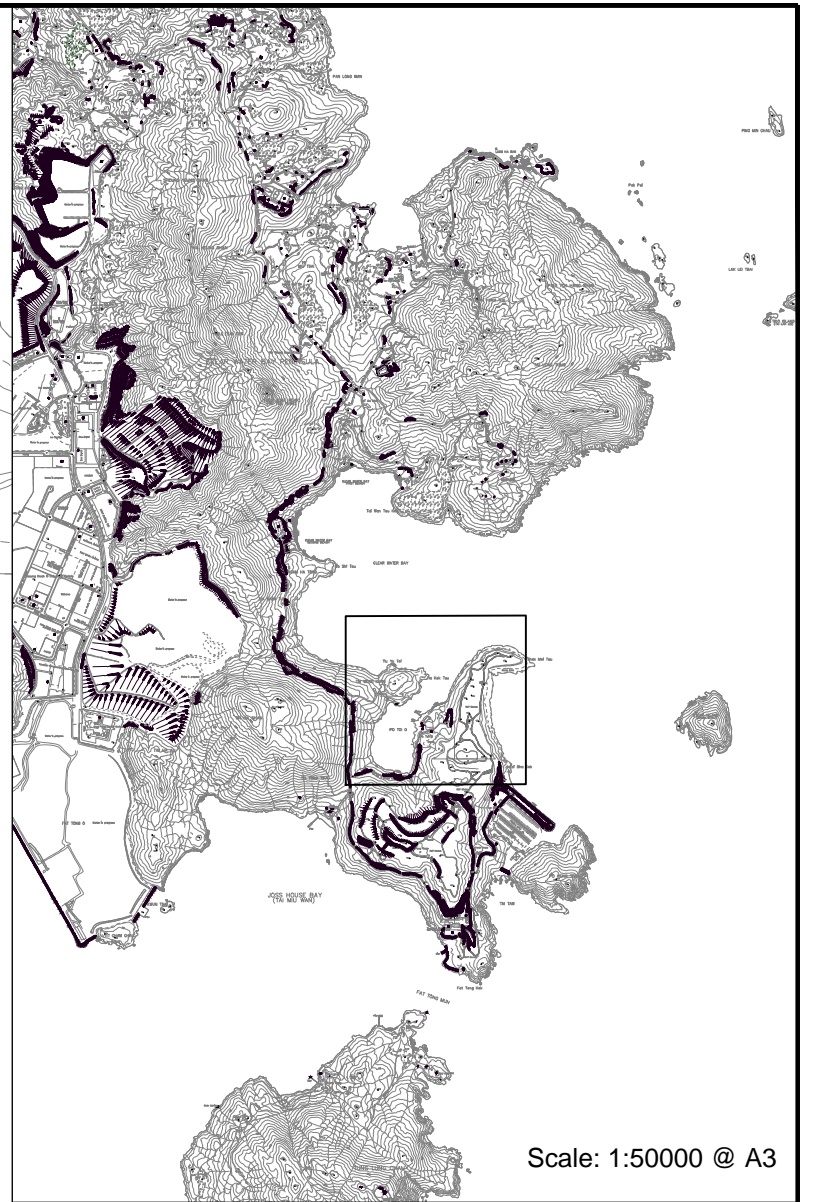


0m 50m 100m 200m

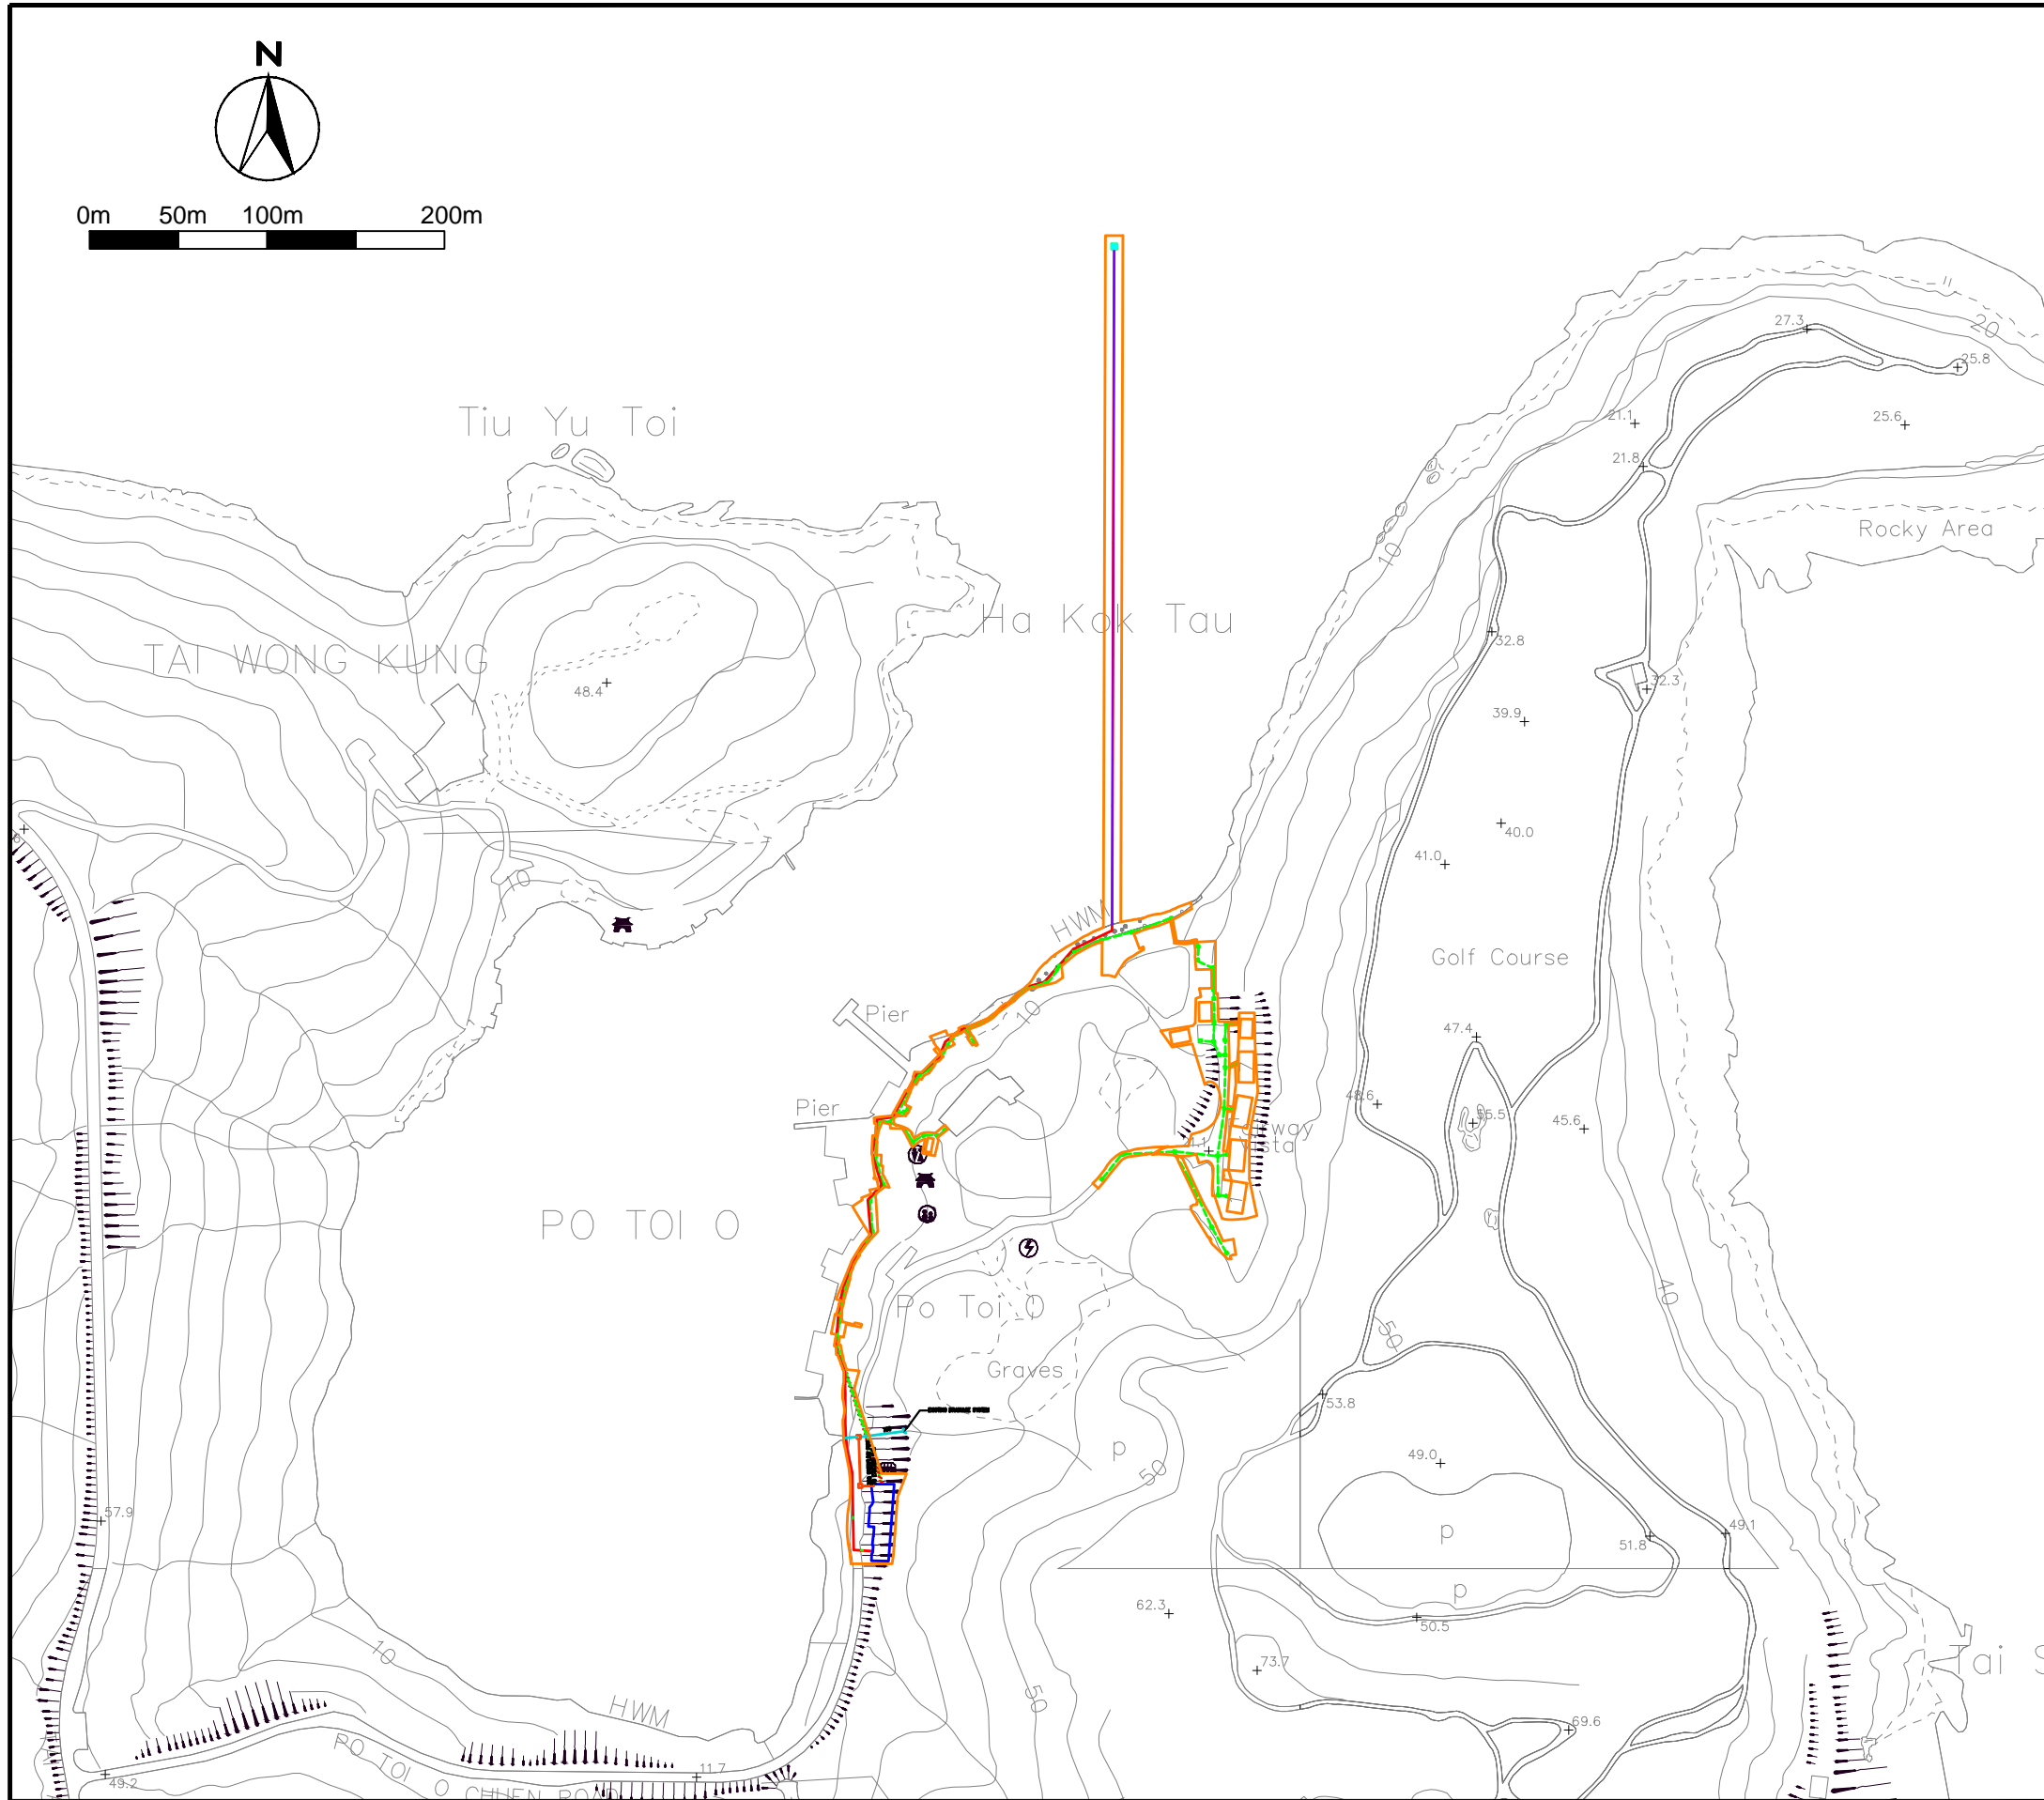

Scale: 1:50000 @ A3

LEGEND


- Proposed Work Boundary
- Proposed Sewer and Manhole
- Proposed Rising Main
- / / / / / Proposed Sewer by Trenchless Method
- Proposed Sewage Treatment Plant
- Proposed Submarine Outfall
- Proposed Diffuser



Agreement No. CE 41/2013 (EP) Port Shelter Sewerage, Stage 3 – Sewerage Works at Po Toi O
 Environmental Impact Assessment Studies - Investigation

Layout Plan of Proposed Sewerage Works in Po Toi O

SCALE	1:4000 @ A3	DATE	Oct 15
CHECK	B.C.	DRAWN	H.T.
JOB No.	IA13070	FIGURE No.	1-1A
		REV	2

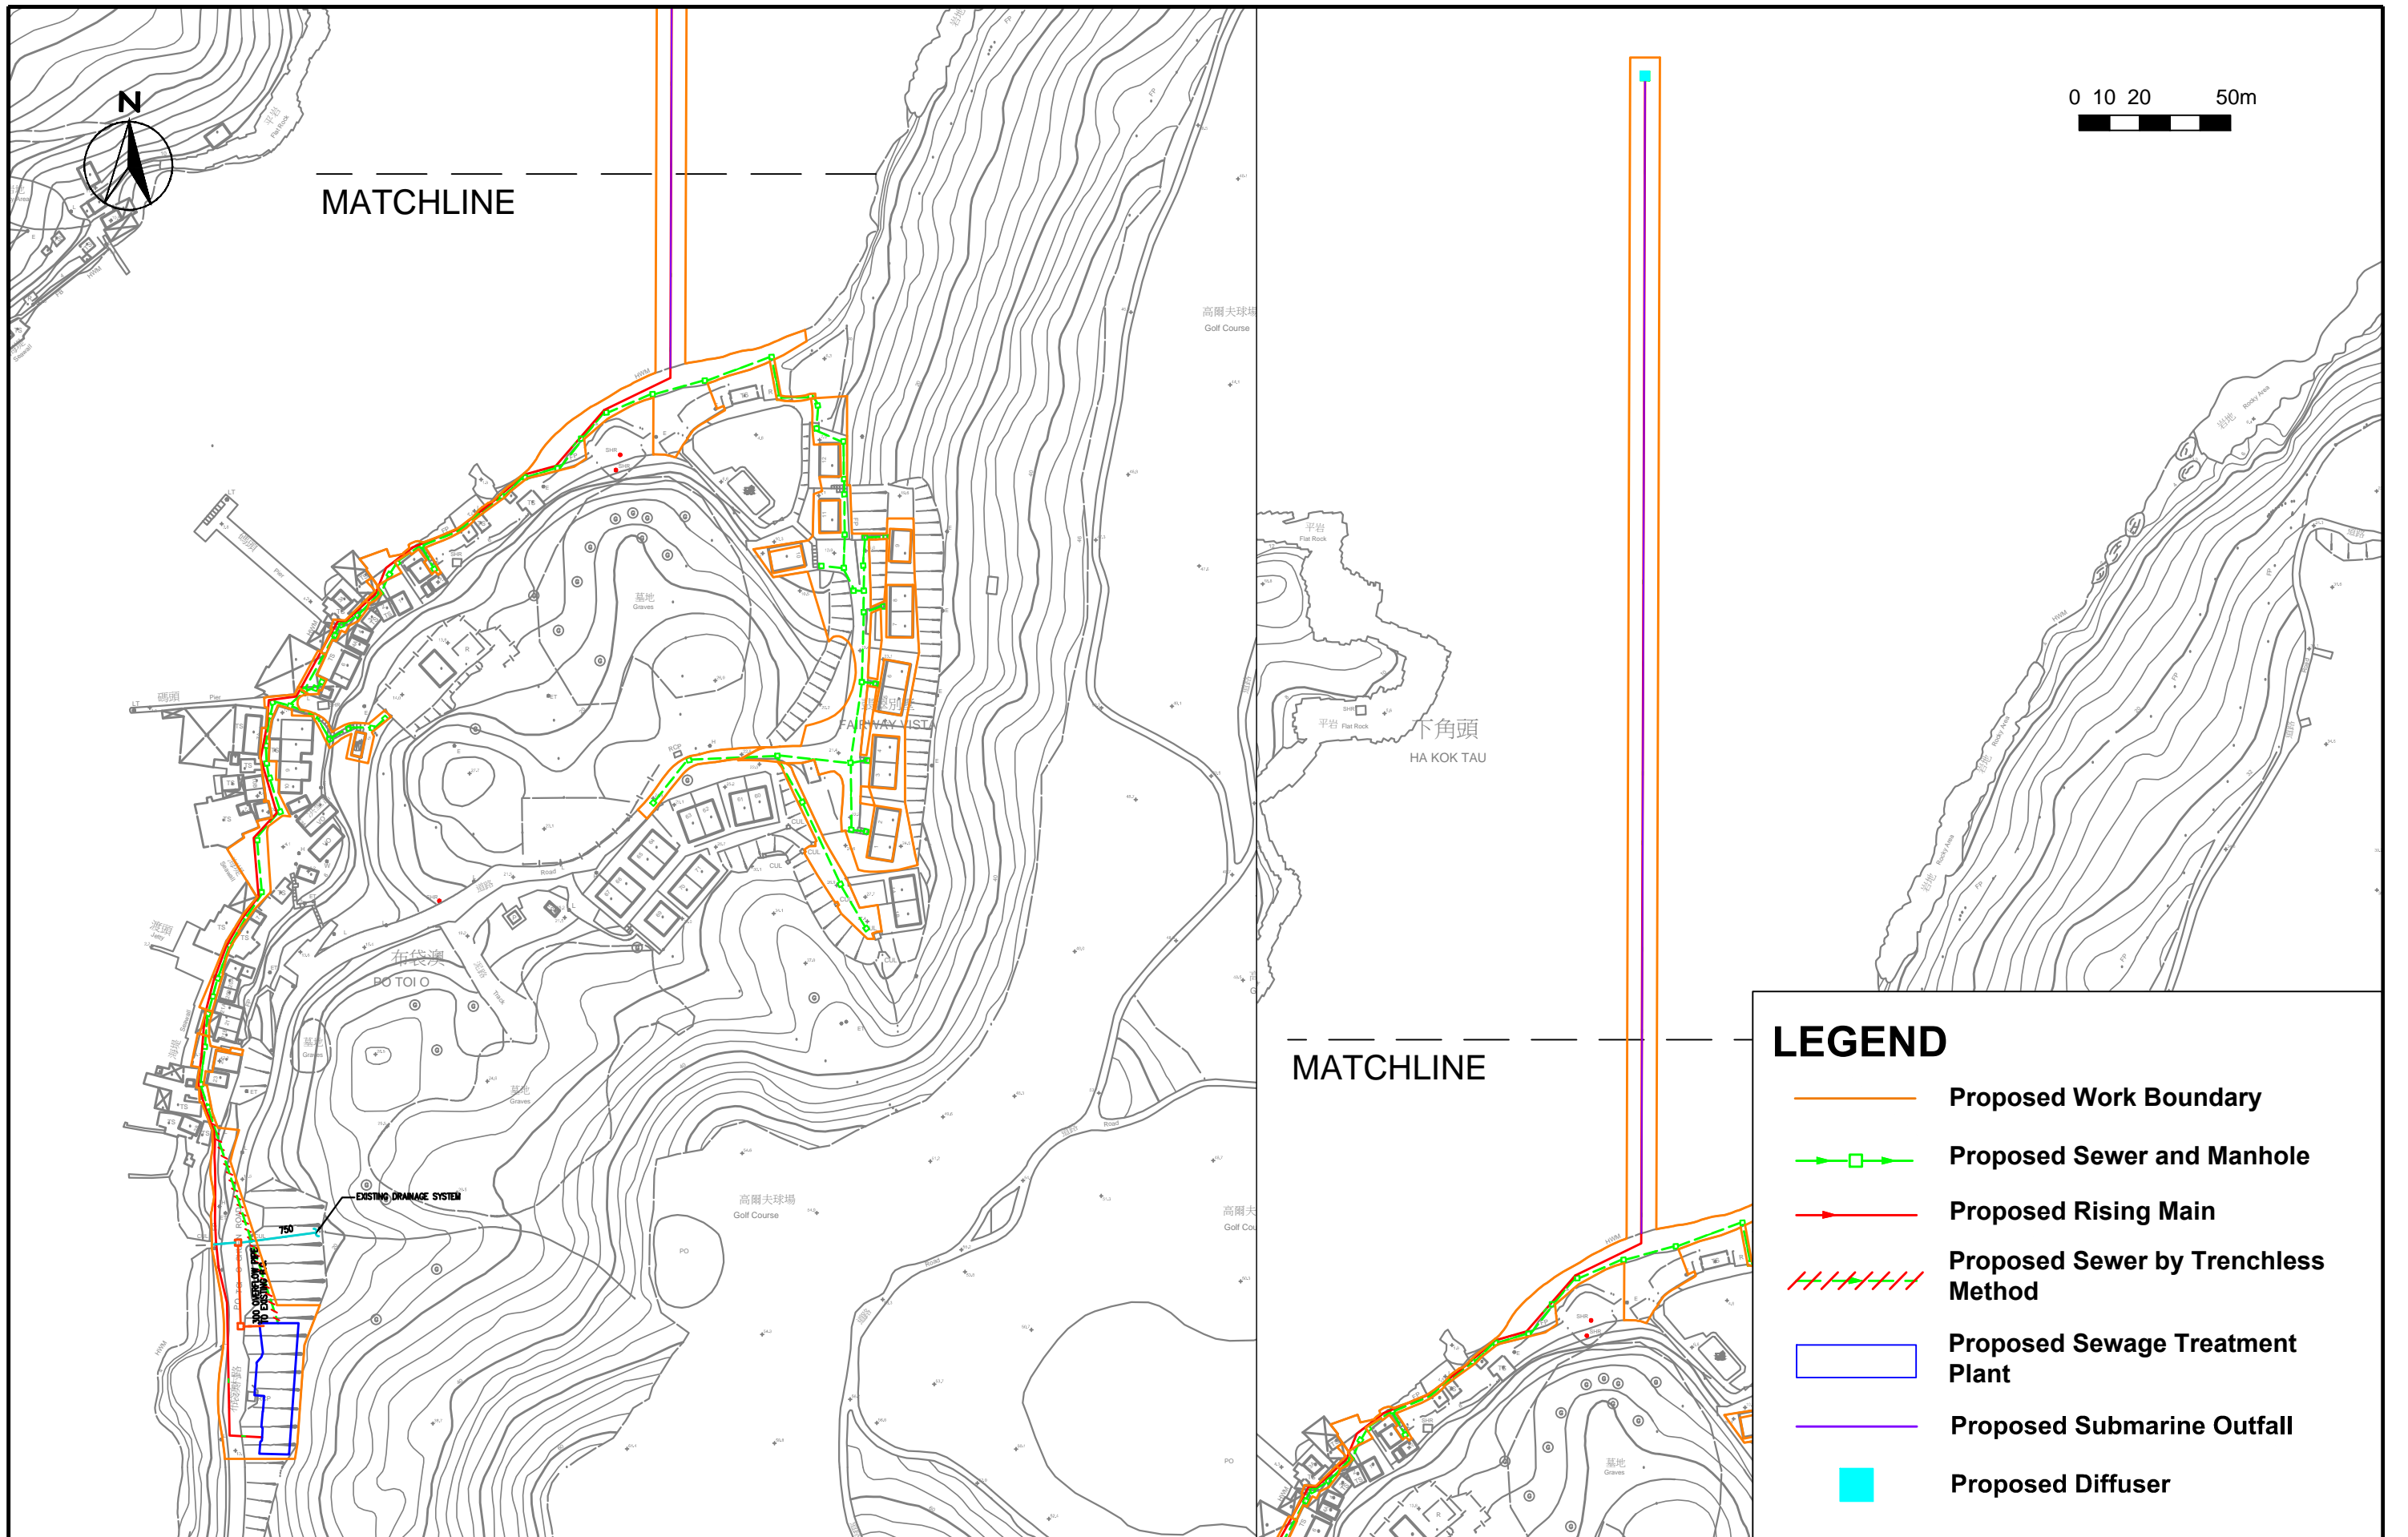

SCALE	1:2000 @ A3	DATE	Oct 15	
CHECK	B.C.	DRAWN	H.T.	
JOB No.	IA13070	FIGURE No.	1-1B	REV 2