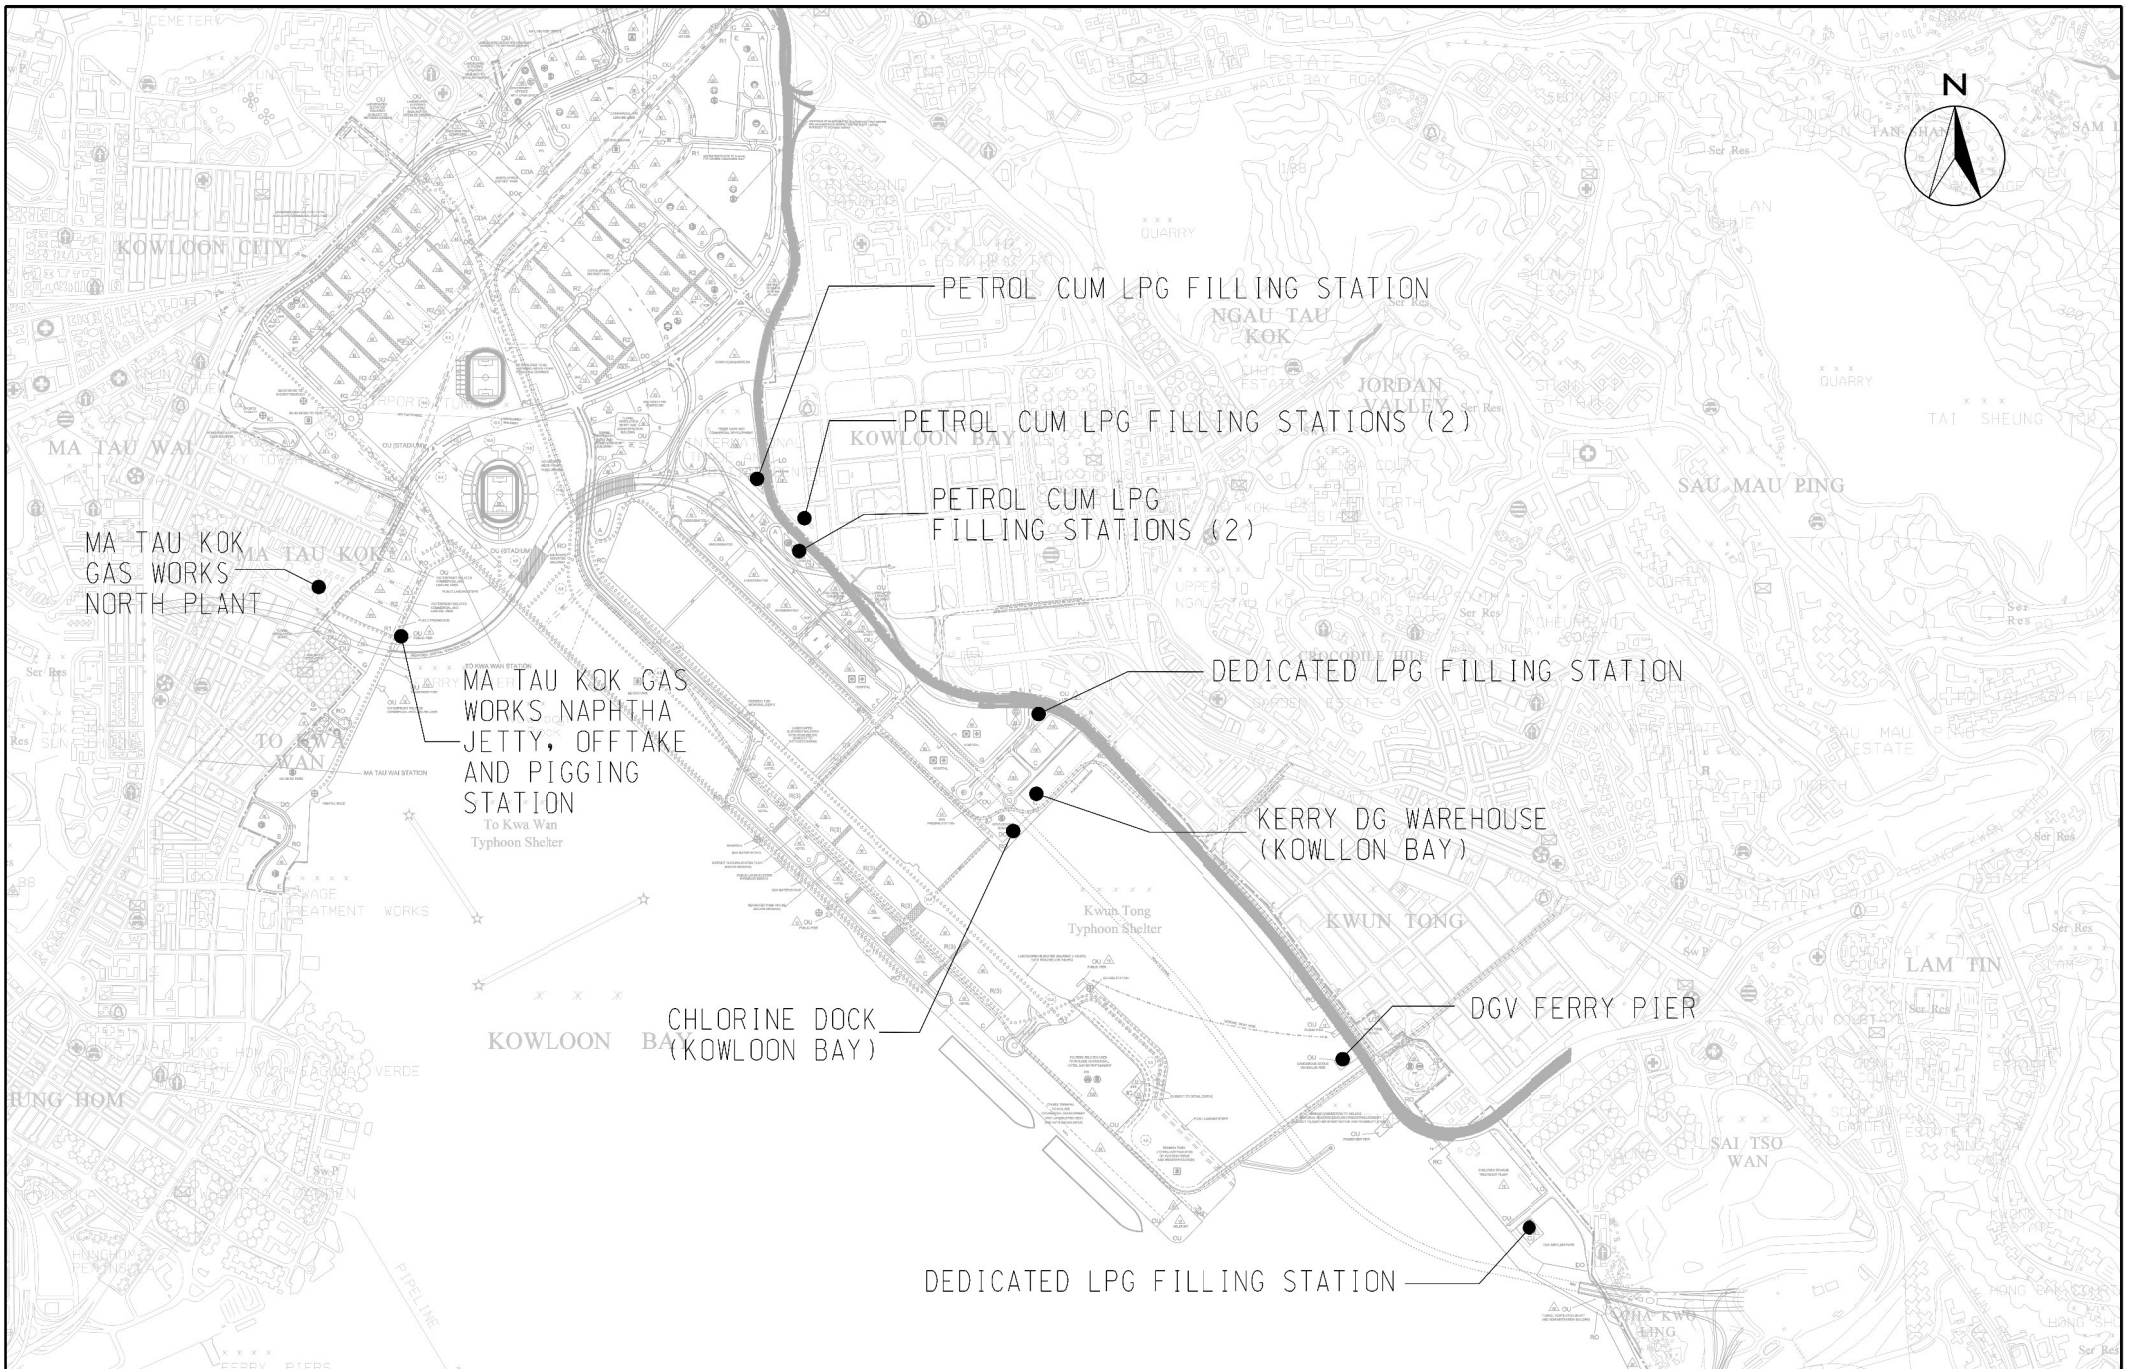

Appendix 4.2

The Locations of Hazardous Facilities



MAUNSELL | AECOM

Maunsell Consultants Asia Ltd

AGREEMENT NO. CE 35/2006 (CE)
 KAI TAK DEVELOPMENT ENGINEERING STUDY CUM DESIGN AND
 CONSTRUCTION OF ADVANCE WORKS- INVESTIGATION, DESIGN AND CONSTRUCTION

LOCATIONS OF IDENTIFIED HAZARDOUS FACILITIES

SCALE	A3 1:15000	DATE	MAY 2008
CHECK	TCYC	DRAWN	ALFA
JOB No.	60022503	DRAWING No.	11.1.1 -