


- LEGEND:**
- - - STUDY AREA BOUNDARY
 - PROPOSED TREES
 - ▬ SHRUBS
 - ▨ CYCLE TRACK
 - MITIGATION MEASURE

ID NO.	LANDSCAPE / VISUAL MITIGATION MEASURE
OM1	GREENING OF WALKWAYS, RAMPS AND DECKS
OM2	GREEN ROOFS AND VERTICAL GREENING
OM3	COMPENSATORY TREE PLANTING
OM4	RESPONSIVE BUILDING DESIGN
OM5	INTEGRATION OF DEVELOPMENT BOUNDARIES
OM6	INTEGRATION WITH DINING COVE AND WATERFRONT PROMENADE
OM7	LIGHT PENETRATION UNDER DECK
OM8	URBAN PARK
OM9	BESPOKE AMENITY AREA LIGHTING

FIG 11-5-8: INDICATIVE LANDSCAPE MASTER PLAN WITH POTENTIAL MITIGATION MEASURES

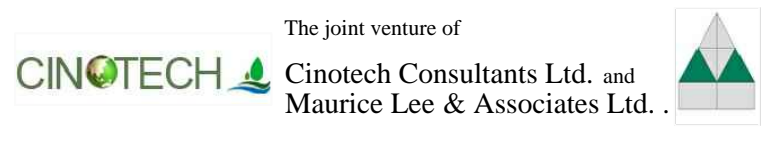

Drafting by	RW	05/16
Designed by	RW	05/16
Checked by	ML	05/16
Approved by	ML	05/16

SCALE: N.T.S.

PROJECT: Kai Tak Multi-purpose Sports Complex	
DRAWING NO: Figure 11-5-8	REV: -