


Legend

- 500m Study Area
- Project Boundary
- CKR Alignment

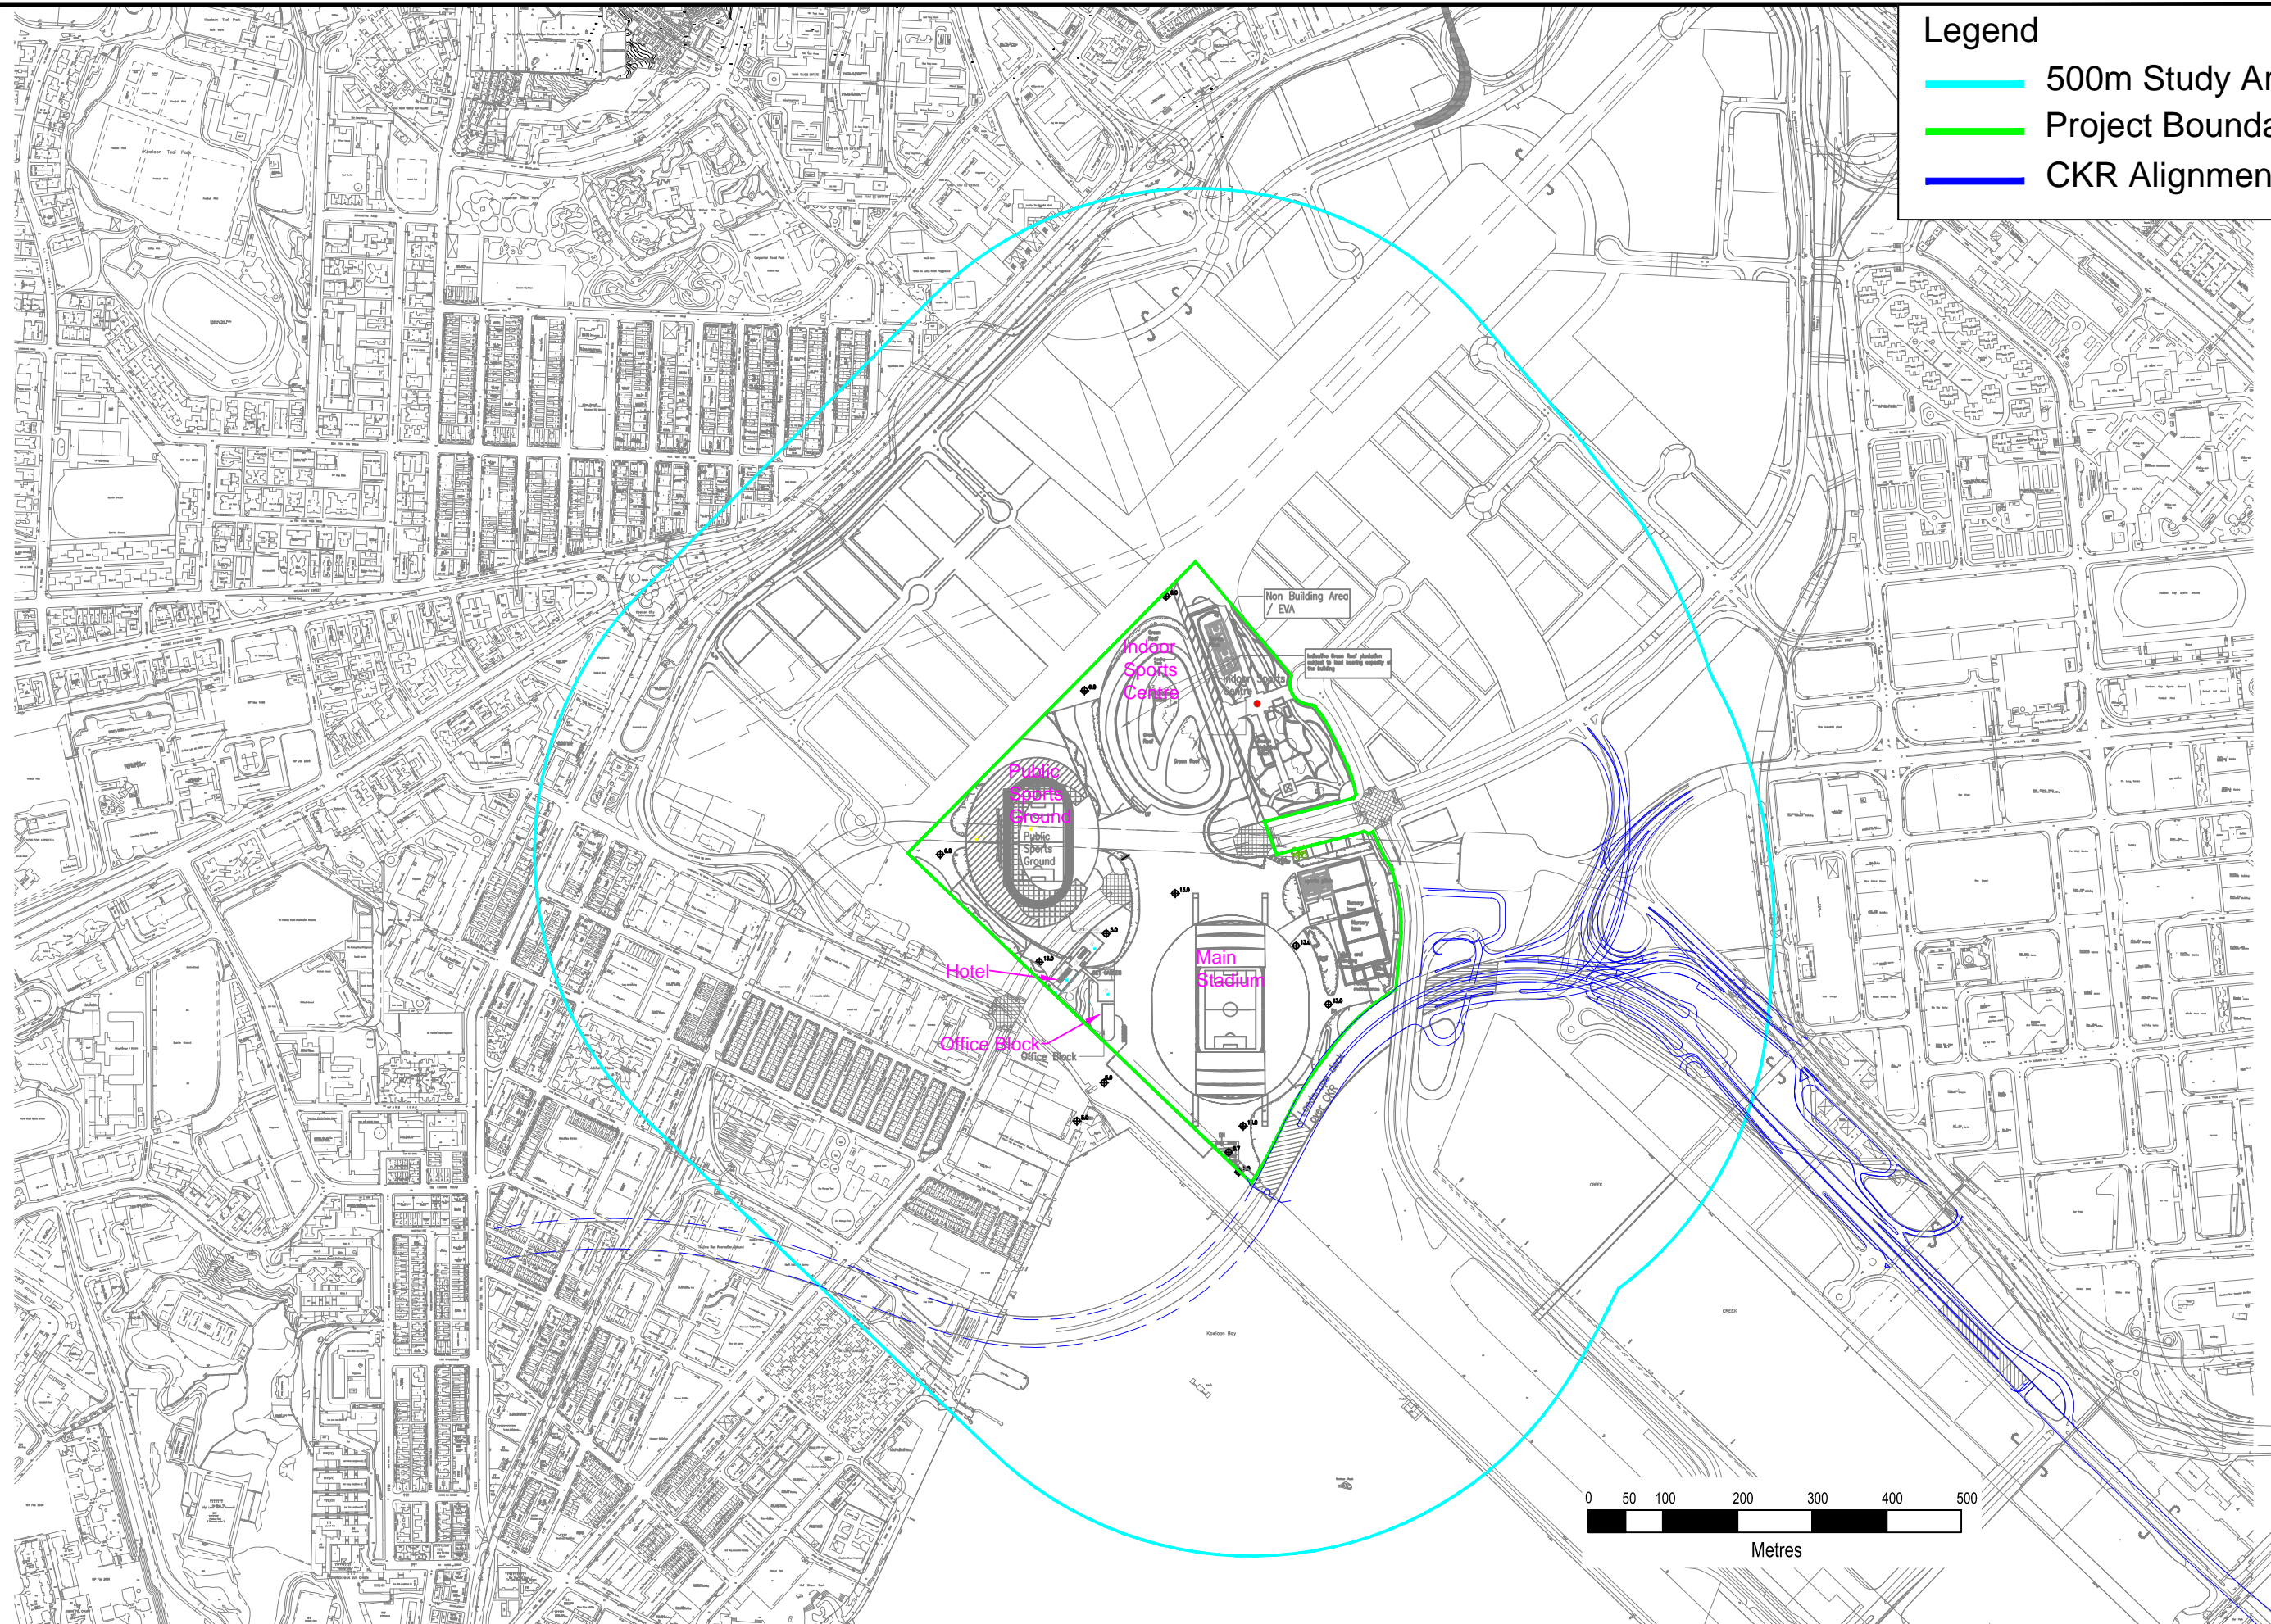

The joint venture of
CINOTECH Cinotech Consultants Ltd. and
 Maurice Lee & Associates Ltd.



Drafting by	KT	06/15
Designed by	KT	06/15
Checked by	KS	06/15
Approved by	KS	06/15

SCALE: AS SHOWN

PROJECT: Kai Tak Multi-purpose Sports Complex
 TITLE: Study Area and Project Boundary

DRAWING NO:
 Figure 3-1

REV:
 0