



LEGEND

- Existing ASRs
- Planned ASRs

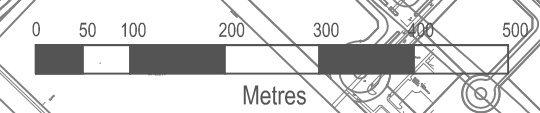

The joint venture of
CINOTECH Cinotech Consultants Ltd. and
 Maurice Lee & Associates Ltd.

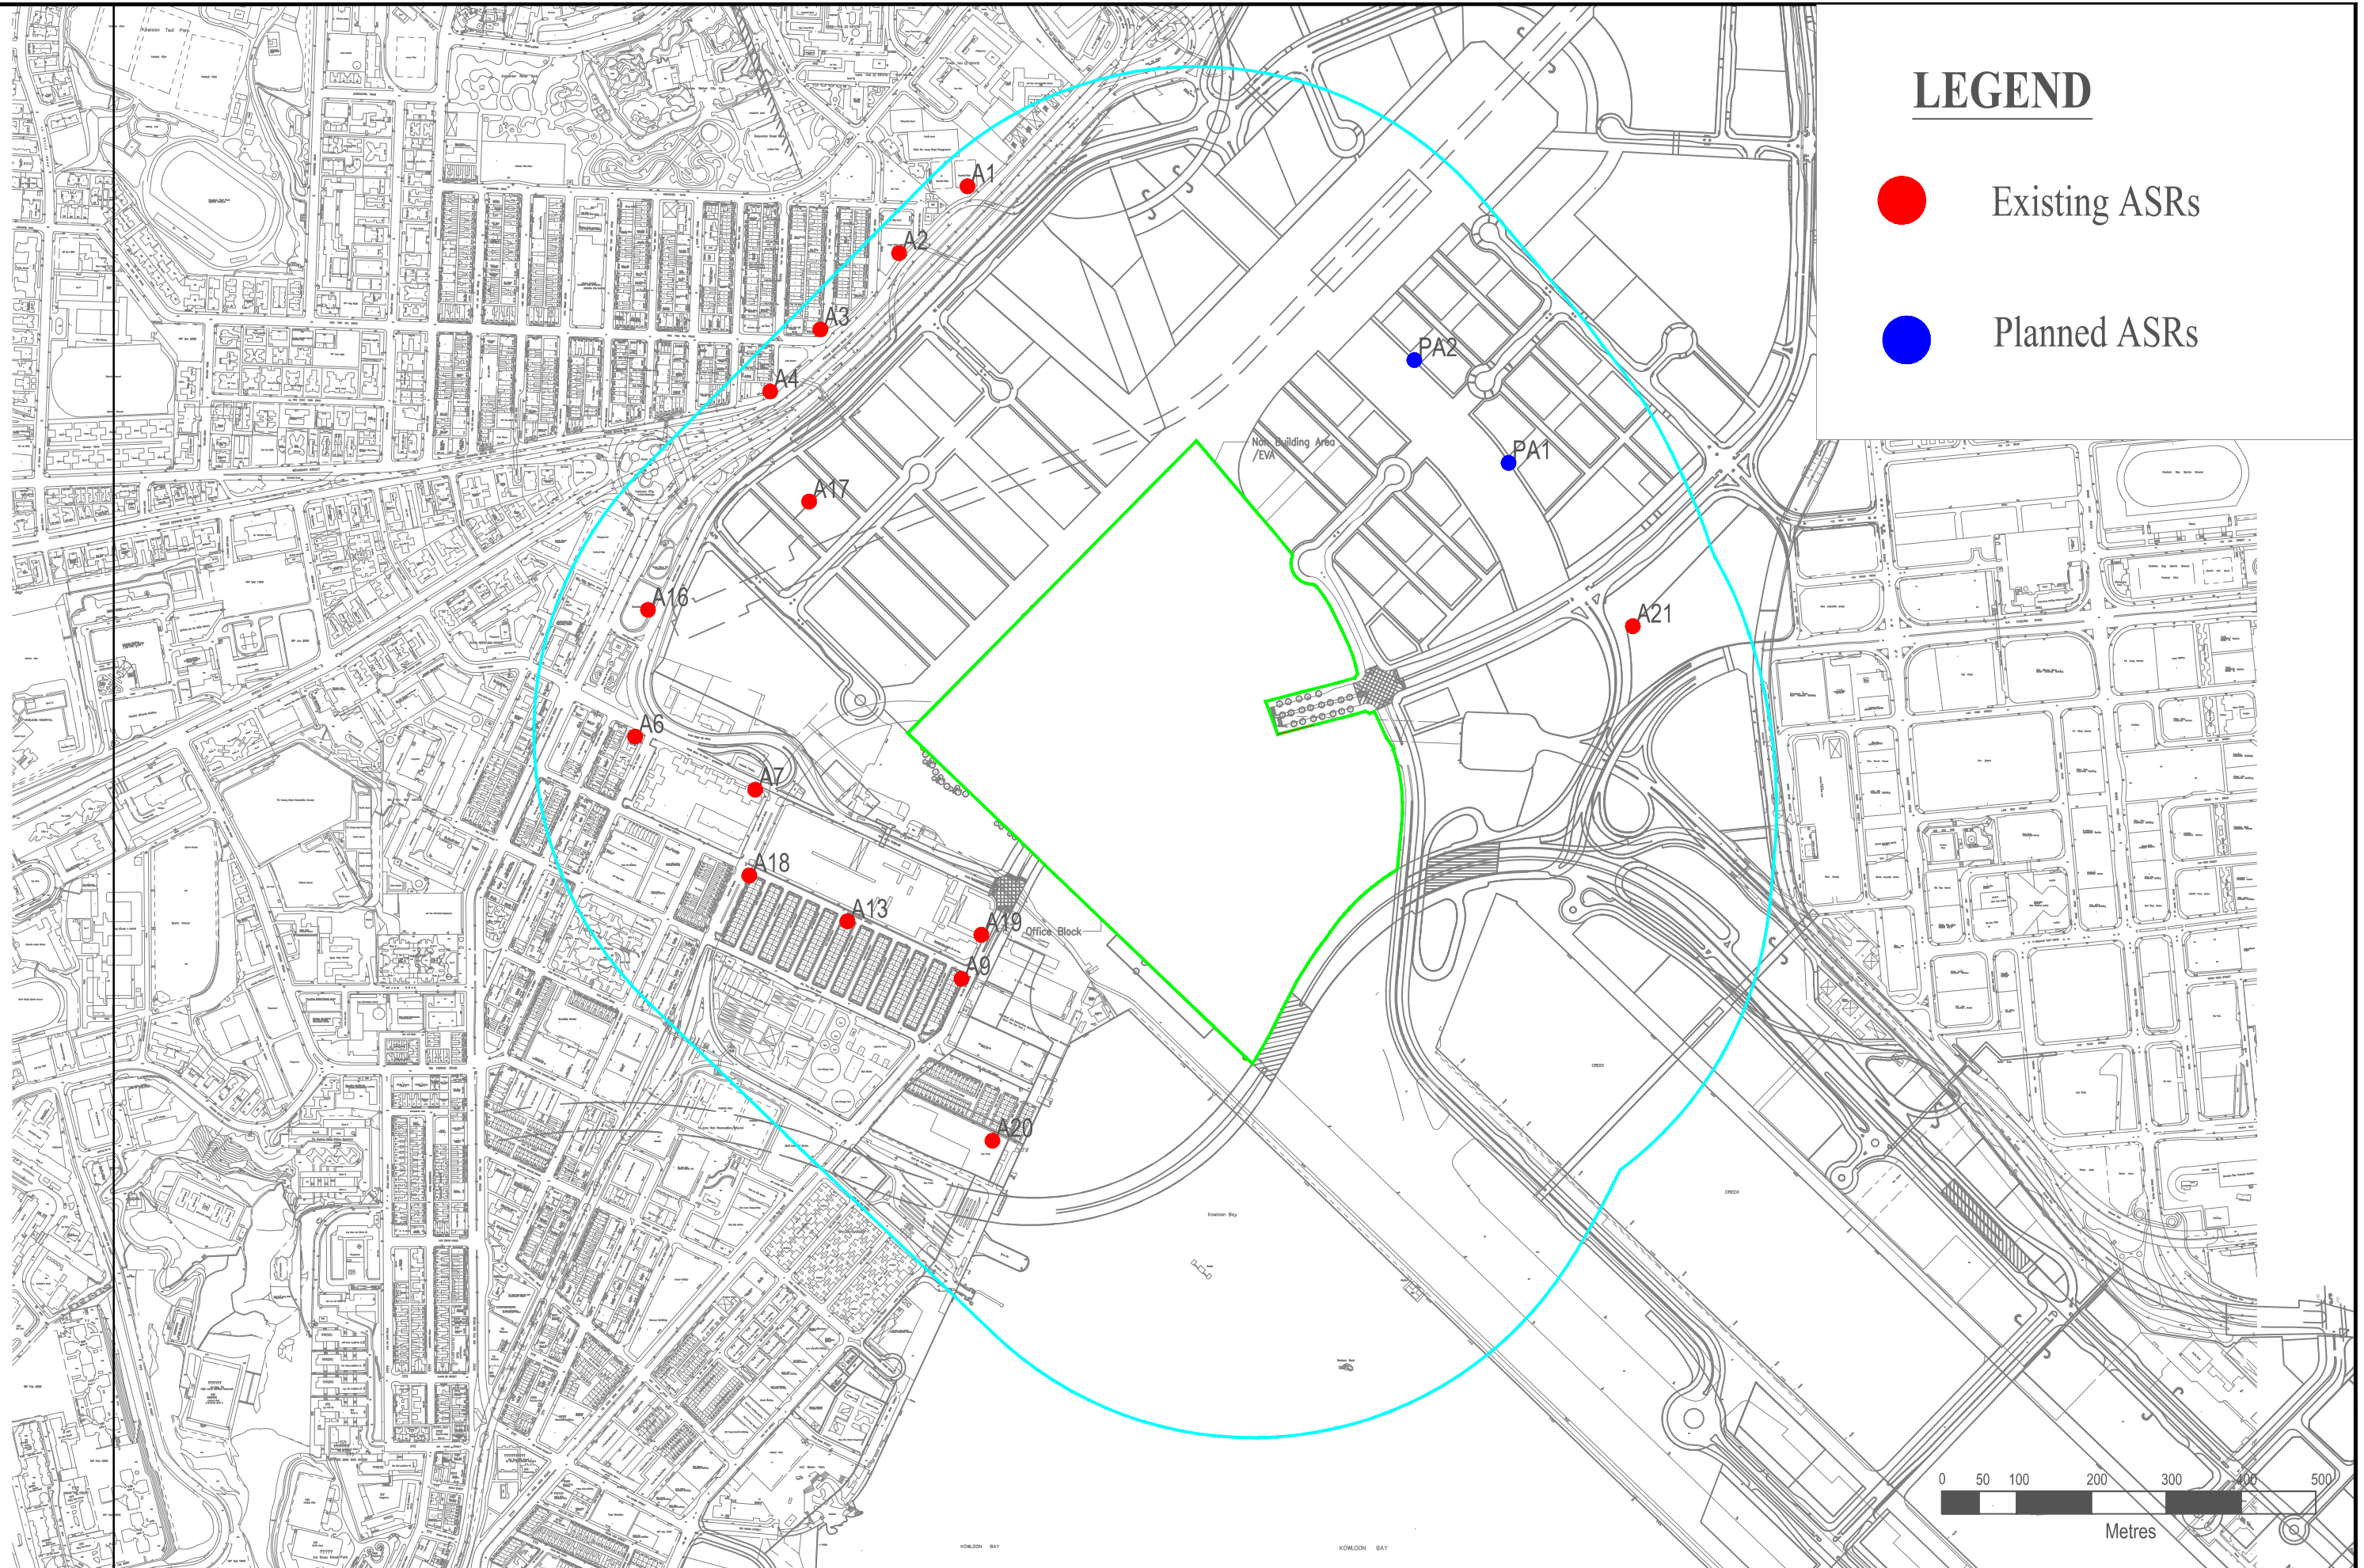

Drafting by	JM	05/16
Designed by	JM	05/16
Checked by	KS	05/16
Approved by	HF	05/16

SCALE: AS SHOWN

PROJECT : Kai Tak Multi-purpose Sports Complex
 TITLE : Locations of Air Sensitive Receivers during Construction Phase

DRAWING NO: Figure 3-2A

REV: -