


# LEGEND

- Existing ASRs
- Planned ASRs

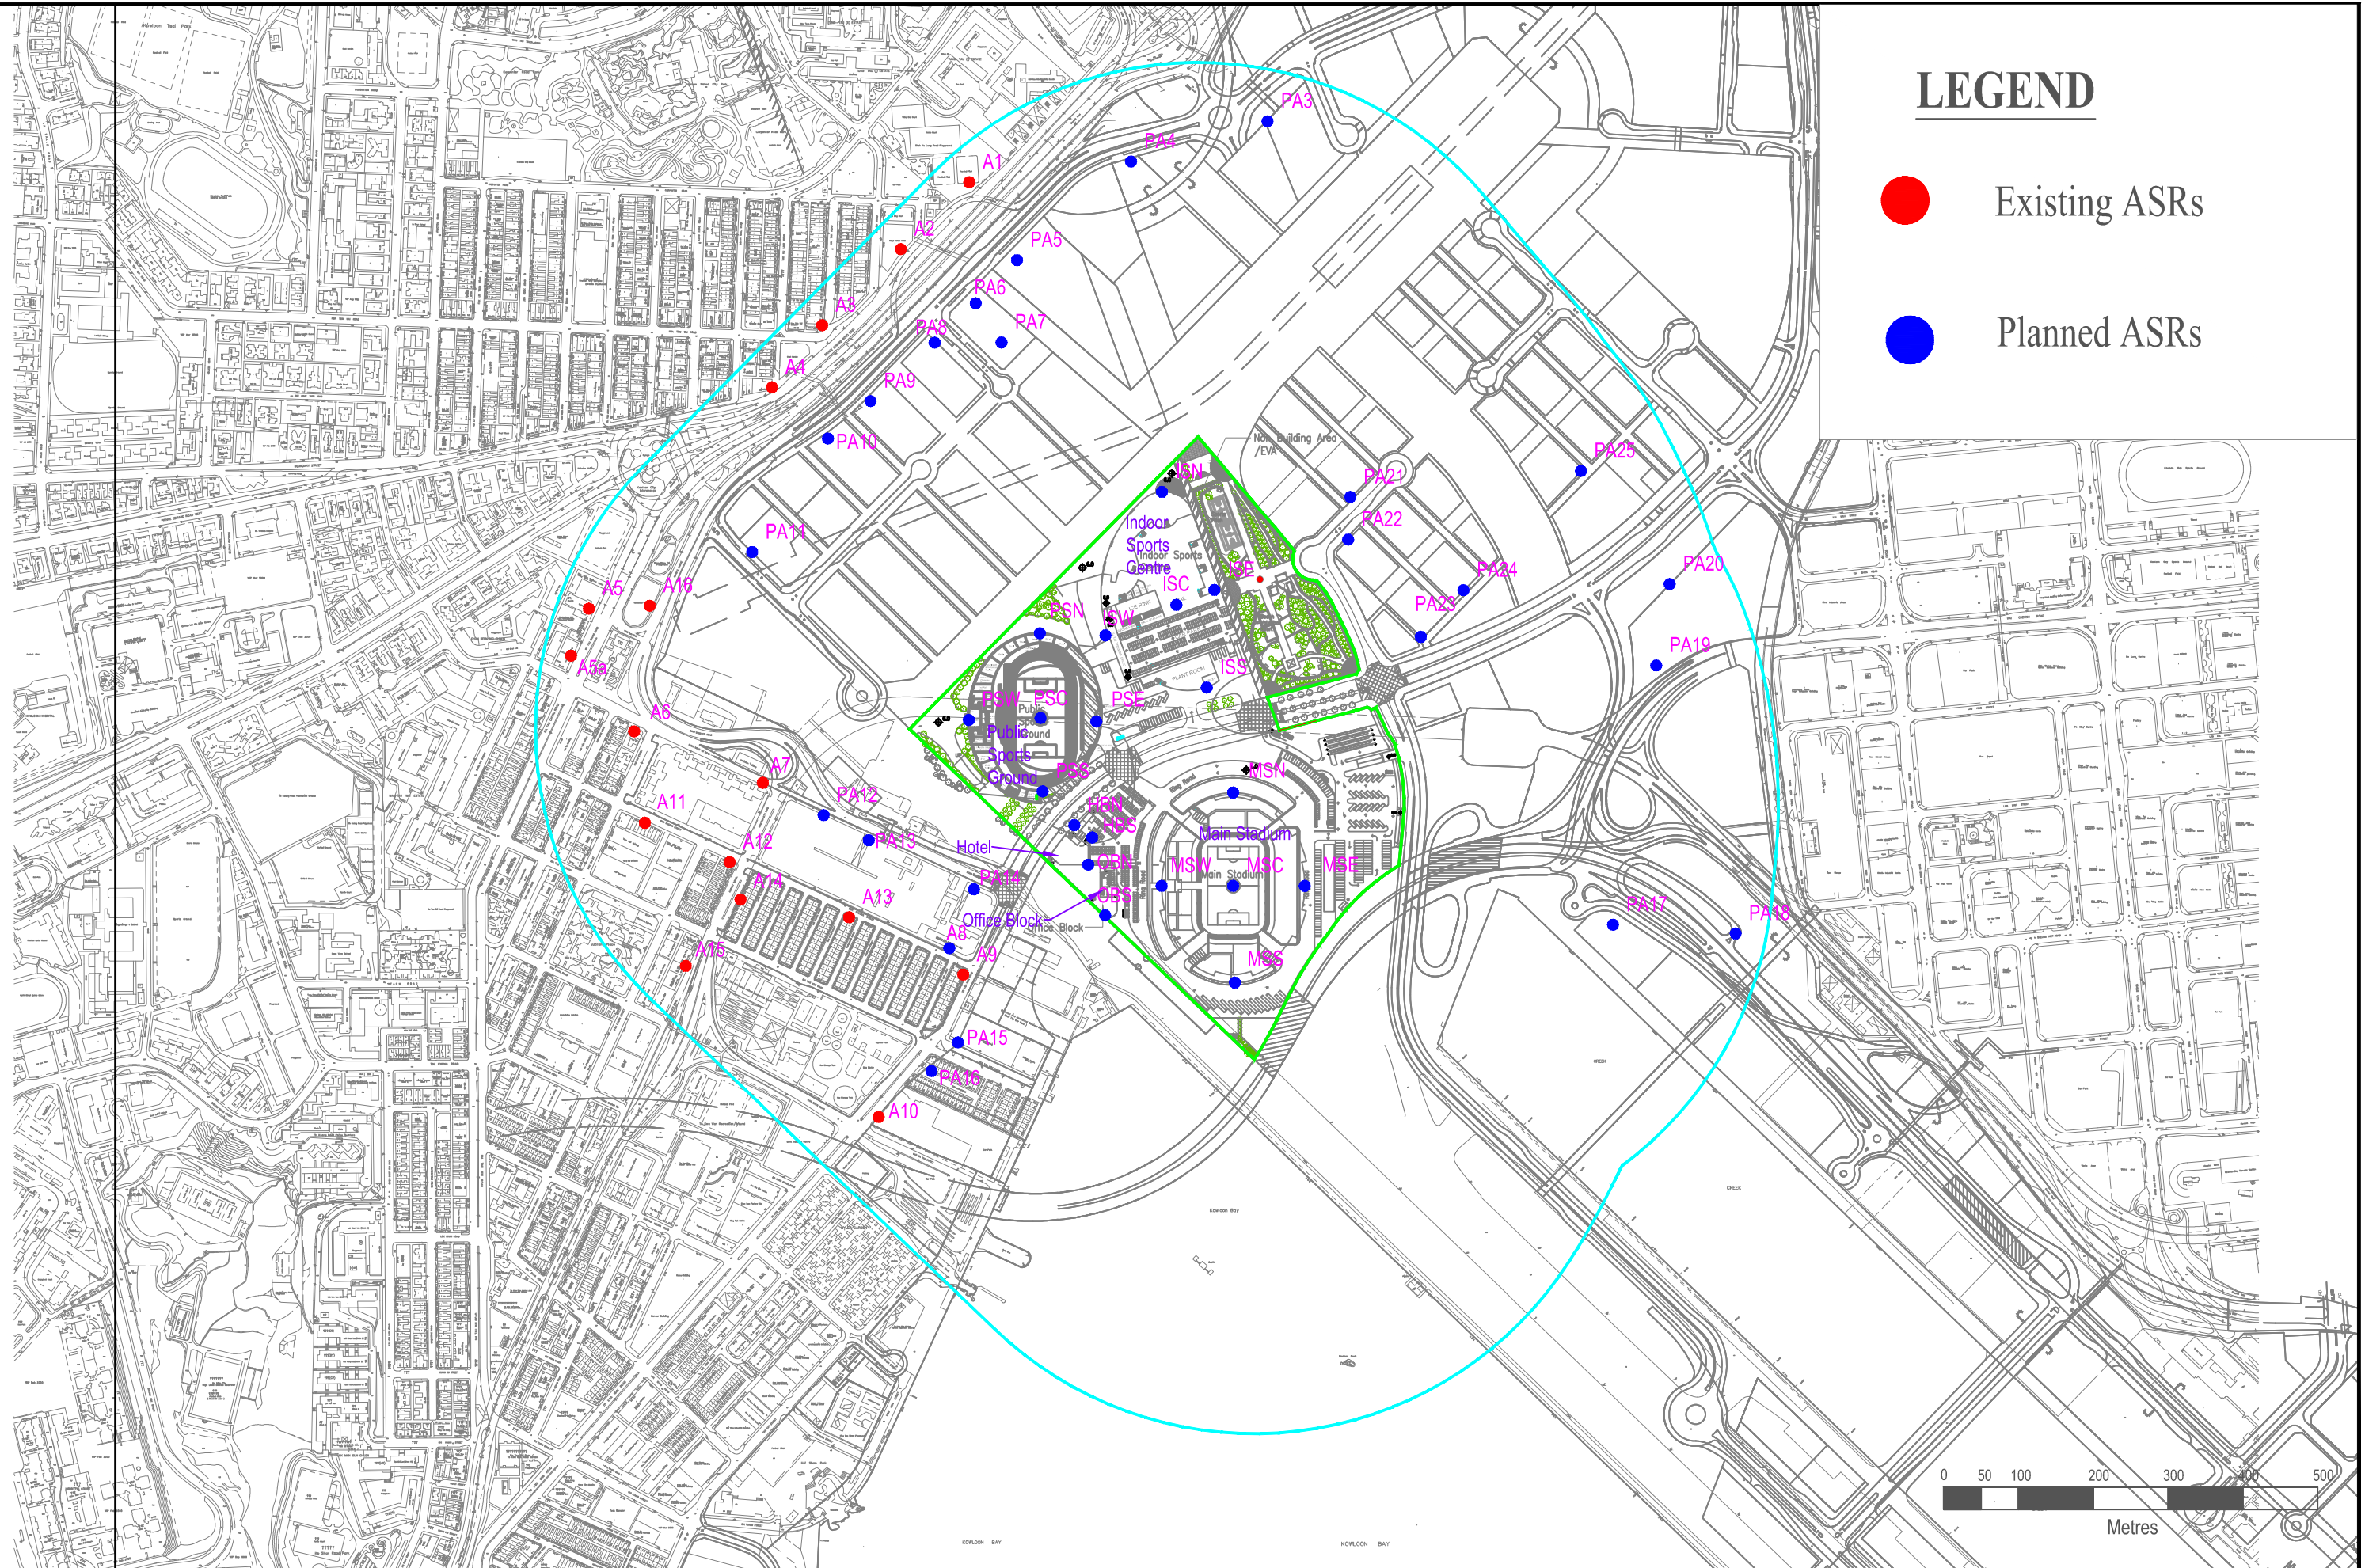

The joint venture of  
**CINOTECH** Cinotech Consultants Ltd. and  
 Maurice Lee & Associates Ltd.



Drafting by	JM	05/16
Designed by	JM	05/16
Checked by	KS	05/16
Approved by	HF	05/16

SCALE: AS SHOWN

PROJECT : Kai Tak Multi-purpose Sports Complex	
TITLE : Locations of Air Sensitive Receivers during Operational Phase	
DRAWING NO:	REV:
Figure 3-2B	-