

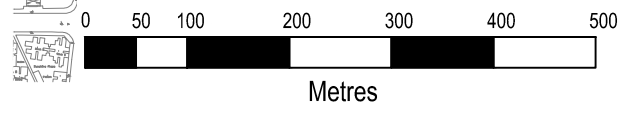


LEGEND:

- Industrial Chimneys
- Portals/Ventilation Buildings

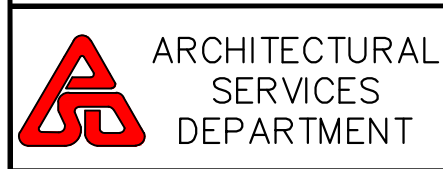

To Kwa Wan Typhoon Shelter

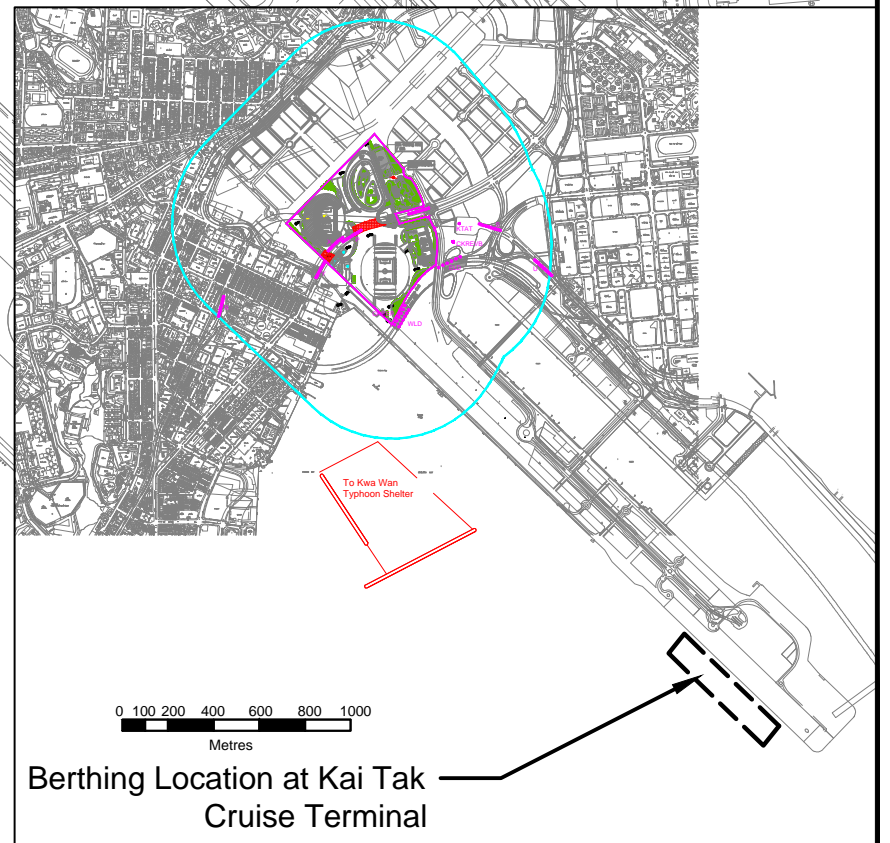

Drafting by	KT	06/15
Designed by	KT	06/15
Checked by	KS	06/15
Approved by	KS	06/15

SCALE: AS SHOWN

PROJECT: Kai Tak Multi-purpose Sports Complex	
TITLE: Locations of Portals, Ventilation Buildings, Industrial Chimneys and Typhoon Shelter	
DRAWING NO:	REV:
Figure 3-4	0