


Without Project

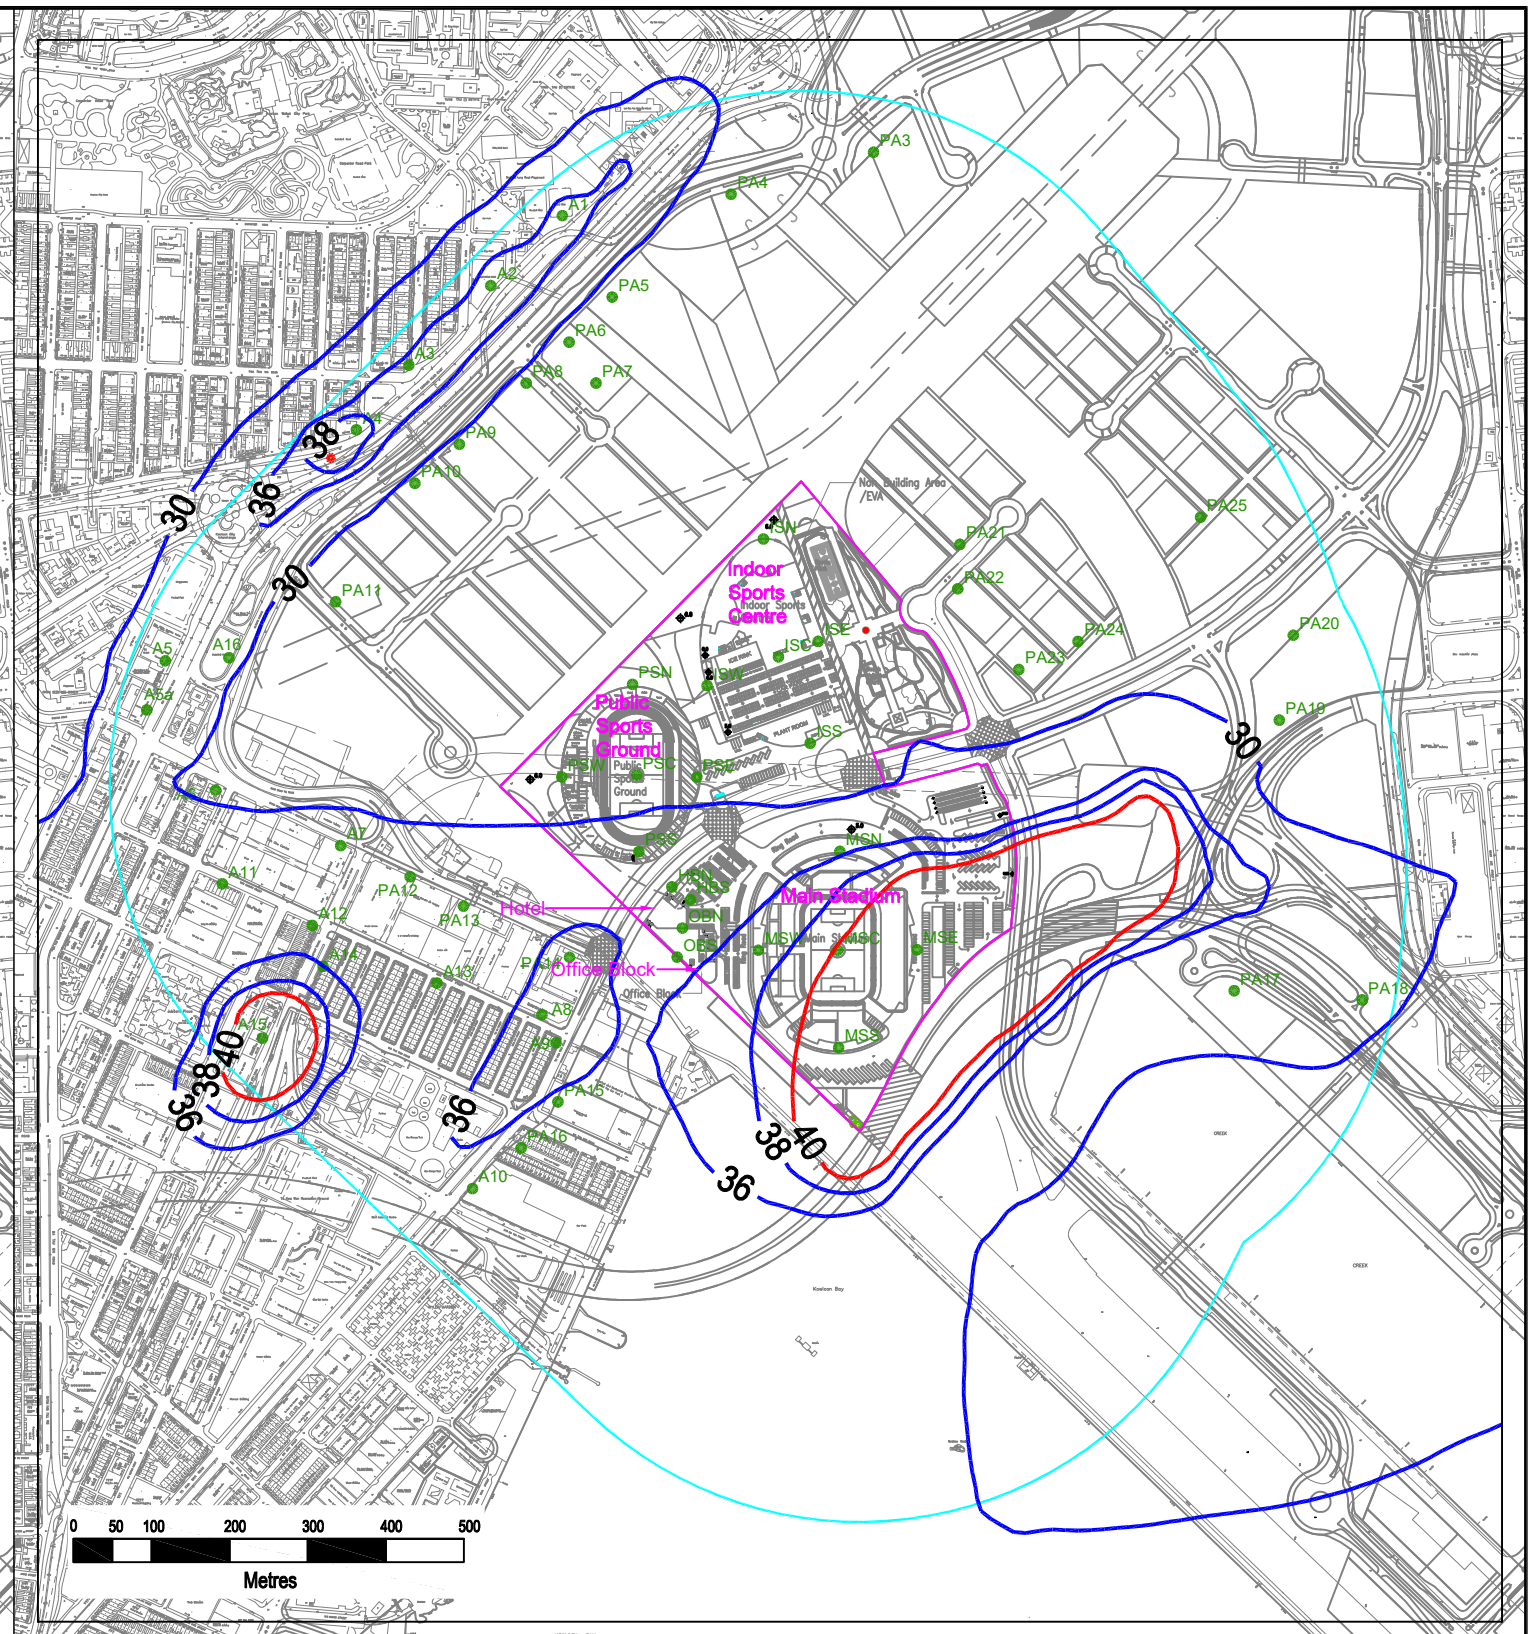

With Project and 60 Days Full Event

Legend



Project Site



Study Area



Air Sensitive Receiver



The joint venture of
Cinotech Consultants Ltd. and
Maurice Lee & Associates Ltd.



Sub-Consultant
MVA
BYSTRY GROUP

Drafting by	HT	05/16
Designed by	—	—
Checked by	KW	05/16
Approved by	KS	05/16

SCALE: AS SHOWN

PROJECT: Kai Tak Multi-purpose Sports Complex
TITLE: Annual NO₂ concentration at 5mAG for "Without Project" and "With Project and 60 Days Full Event" Scenarios in 2036

DRAWING NO:
Figure 3-6P

REV:
0