
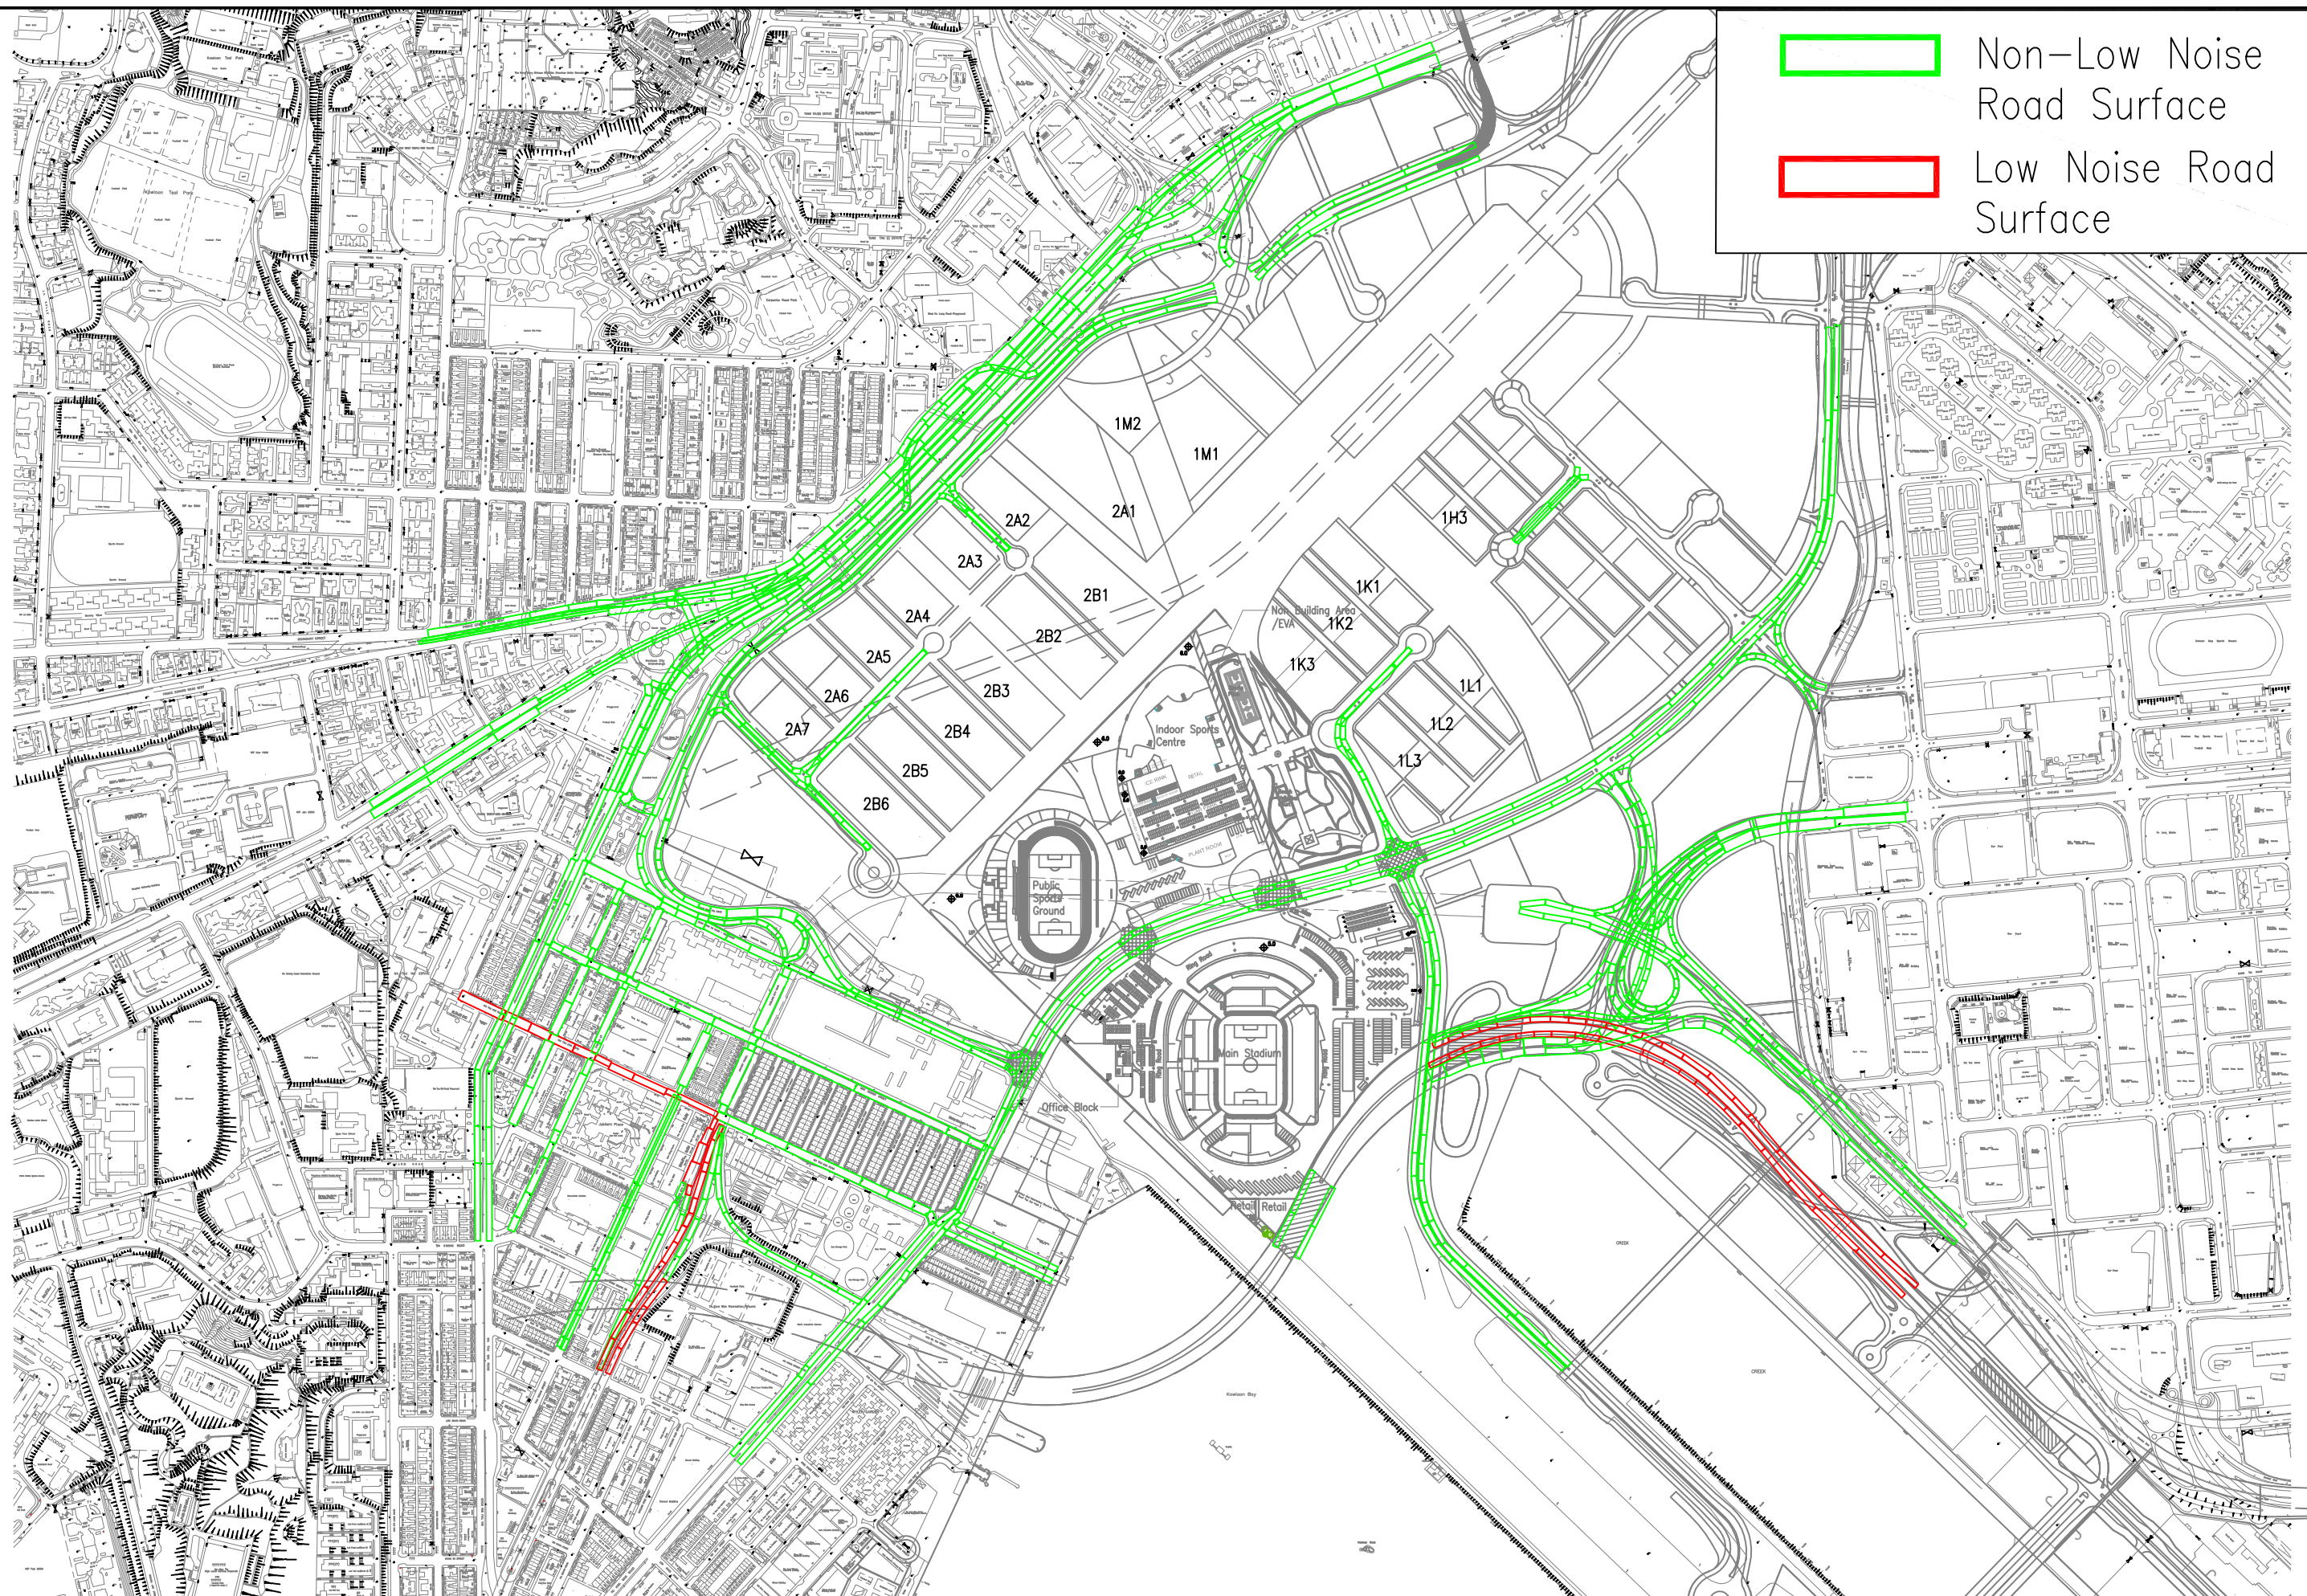


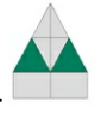

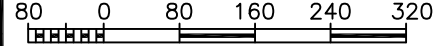
 Non-Low Noise Road Surface
 Low Noise Road Surface



 ARCHITECTURAL SERVICES DEPARTMENT	The joint venture of  CINOTECH Cinotech Consultants Ltd. and  Maurice Lee & Associates Ltd.	Sub-Consultant  MVA <small>SYSTRA GROUP</small>	Drafting by	CC	4/16	SCALE: 1:8000 @ A3 SIZE 	PROJECT: Kai Tak Multi-purpose Sports Complex
			Designed by	CC	4/16		TITLE: Road Surface Type for the Traffic Noise Model
			Checked by	KS	4/16		DRAWING NO:
			Approved by	HF	4/16		Figure 5-9
							REV:
							-