


Figure 7-1-2: MASTER LAYOUT PLAN OF MPSC AT +13.00 mPD (SCALE 1:4000)

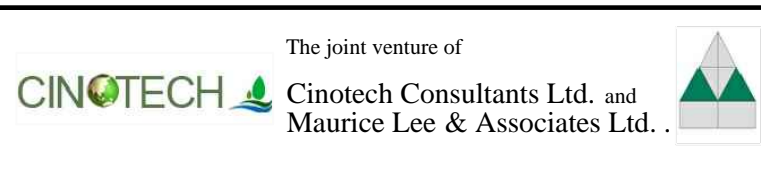

Drafting by	SH	08/16
Designed by	MicL	08/16
Checked by	ML	08/16
Approved by	ML	08/16

SCALE: 1:4000 @ A3 SIZE

PROJECT: Kai Tak Multi-purpose Sports Complex	
DRAWING NO: Figure 7-1-2	REV: -