

LEGEND:

----- MPSC SITE BOUNDARY

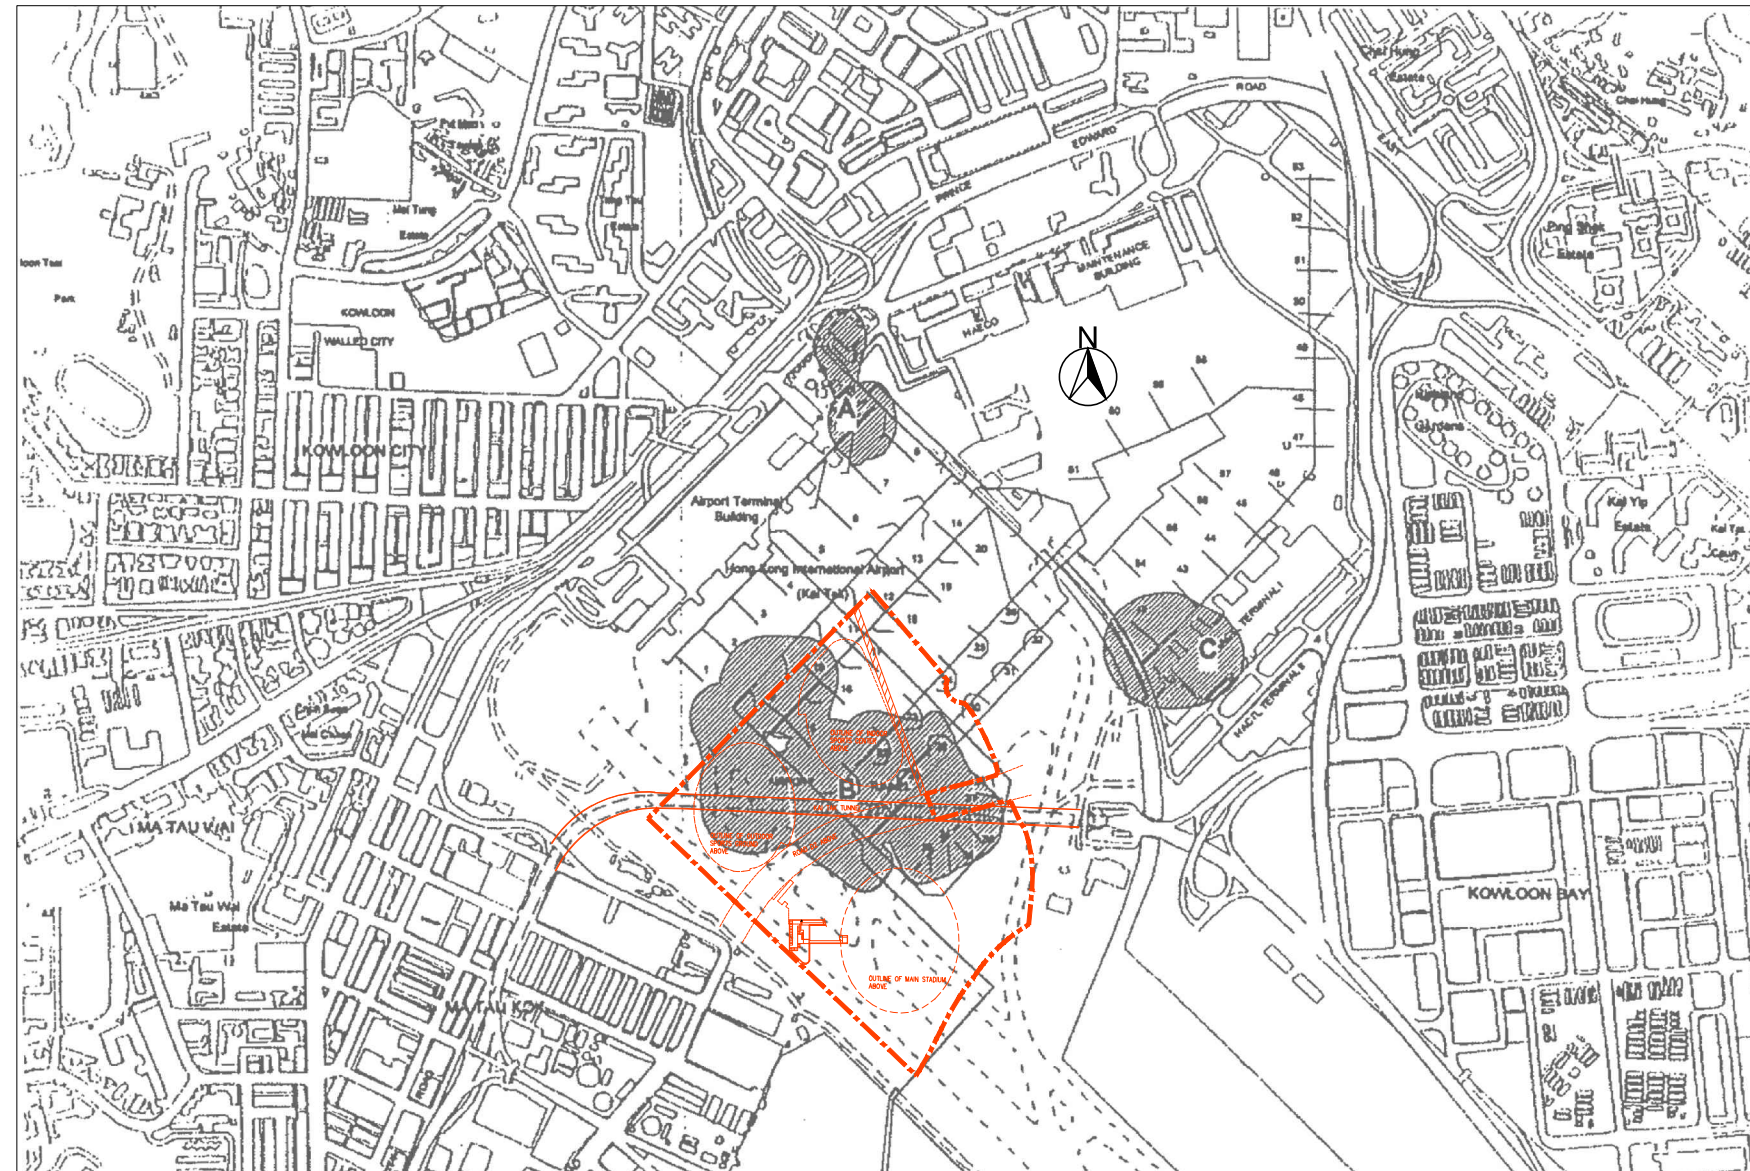


Figure 9-3: OVERLAYING LAYOUT PLAN OF MPSC ON OVERALL REMEDIATION AREA OF NAKTA EIA (SCALE 1:13000)

SOURCE: KAI TAK AIRPORT NORTH APRON DECOMMISSIONING EIA
 AUTHOR: MAUNSELL CONSULTANTS ASIA LTD



Drafting by	SH	08/16
Designed by	MicL	08/16
Checked by	ML	08/16
Approved by	ML	08/16

SCALE: 1:13000 @ A3 SIZE
100 0 100 200 300 400 500m

PROJECT:	Kai Tak Multi-purpose Sports Complex
DRAWING NO:	Figure 9-3
REV:	-