


ISO A1 594mm x 841mm
 Approved:
 Checked:
 Designer:
 Project Management Initials:
 Pld File by: ANHL
 PATH: E:\projects\60222570\drawing\center\0a1\TR19A_057.dgn

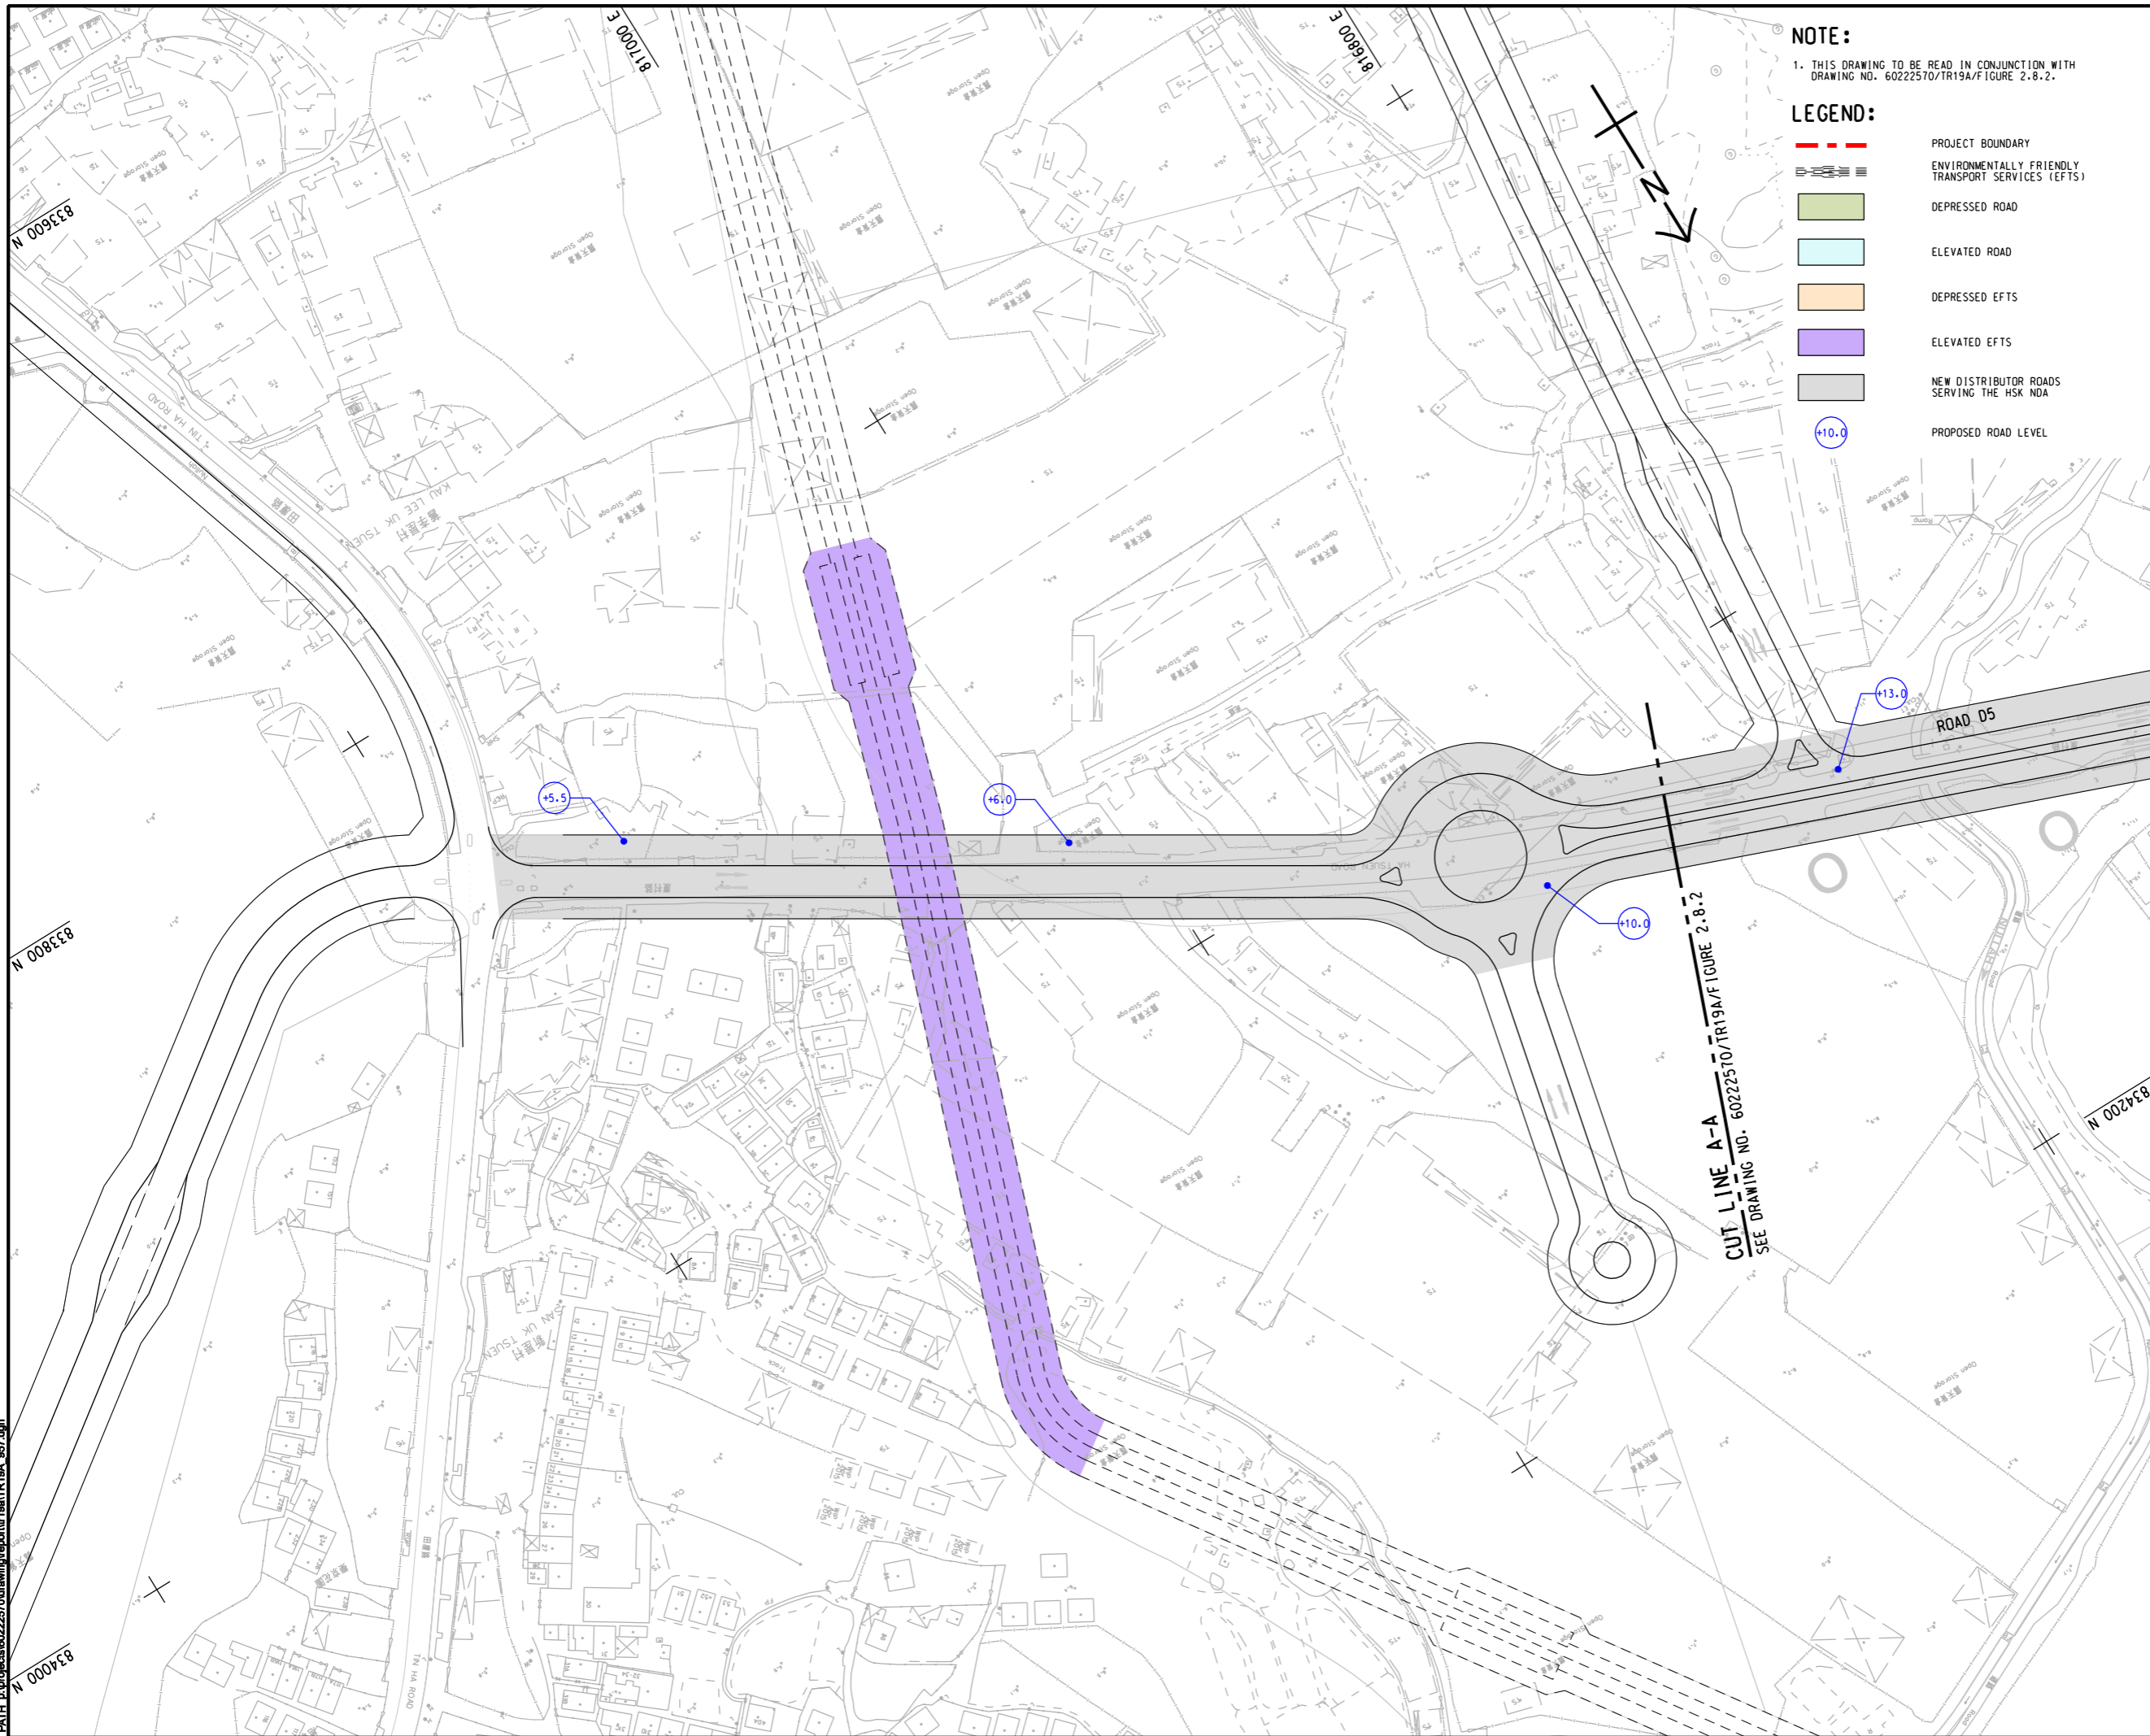

NOTE:
 1. THIS DRAWING TO BE READ IN CONJUNCTION WITH DRAWING NO. 60222570/TR19A/FIGURE 2.8.2.

- LEGEND:**
- PROJECT BOUNDARY
 - ENVIRONMENTALLY FRIENDLY TRANSPORT SERVICES (EFTS)
 - DEPRESSED ROAD
 - ELEVATED ROAD
 - DEPRESSED EFTS
 - ELEVATED EFTS
 - NEW DISTRIBUTOR ROADS SERVING THE HSK NDA
 - (10.0) PROPOSED ROAD LEVEL

AECOM

PROJECT
 HUNG SHUI KIU NEW DEVELOPMENT AREA PLANNING AND ENGINEERING STUDY - INVESTIGATION

CLIENT
 土木工務拓展署
 Civil Engineering and Development Department

CONSULTANT
 工務顧問公司
 AECOM Asia Company Ltd.
 www.aecom.com

SUB-CONSULTANTS
 分判工務顧問公司

規劃署
 Planning Department

ISSUE/REVISION


IR	DATE	DESCRIPTION	CHK

STATUS
 預備

SCALE
 比例: A3 1:2000

DIMENSION UNIT
 尺寸單位: METRES

KEY PLAN A3 1:20000

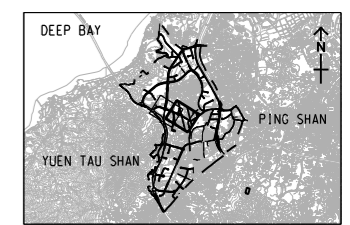

PROJECT NO.
 項目編號: 60222570

AGREEMENT NO.
 協議編號: CE2/2011 (CE)

SHEET TITLE
 圖紙名稱: GENERAL LAYOUT OF NEW DISTRIBUTOR ROAD (ROAD D5)


SHEET NUMBER
 圖紙編號: 60222570/TR19A/FIGURE 2.8.1

SHEET 1 OF 2

This drawing has been prepared for the use of AECOM's client. It may not be used, modified, reproduced or relied upon by third parties, except as required by law. AECOM accepts no responsibility, and denies any liability whatsoever, for any party that uses or relies on this drawing without AECOM's express written consent. Do not scale this document. All measurements must be obtained from the related dimensions.

ISO A1 594mm x 841mm
 Approved:
 Checked:
 Designer:
 Project Management Initials:

Pld File by: ANHL
 PATH: E:\projects\60222570\drawing\pcenter\0a1\TR19A_056.dgn

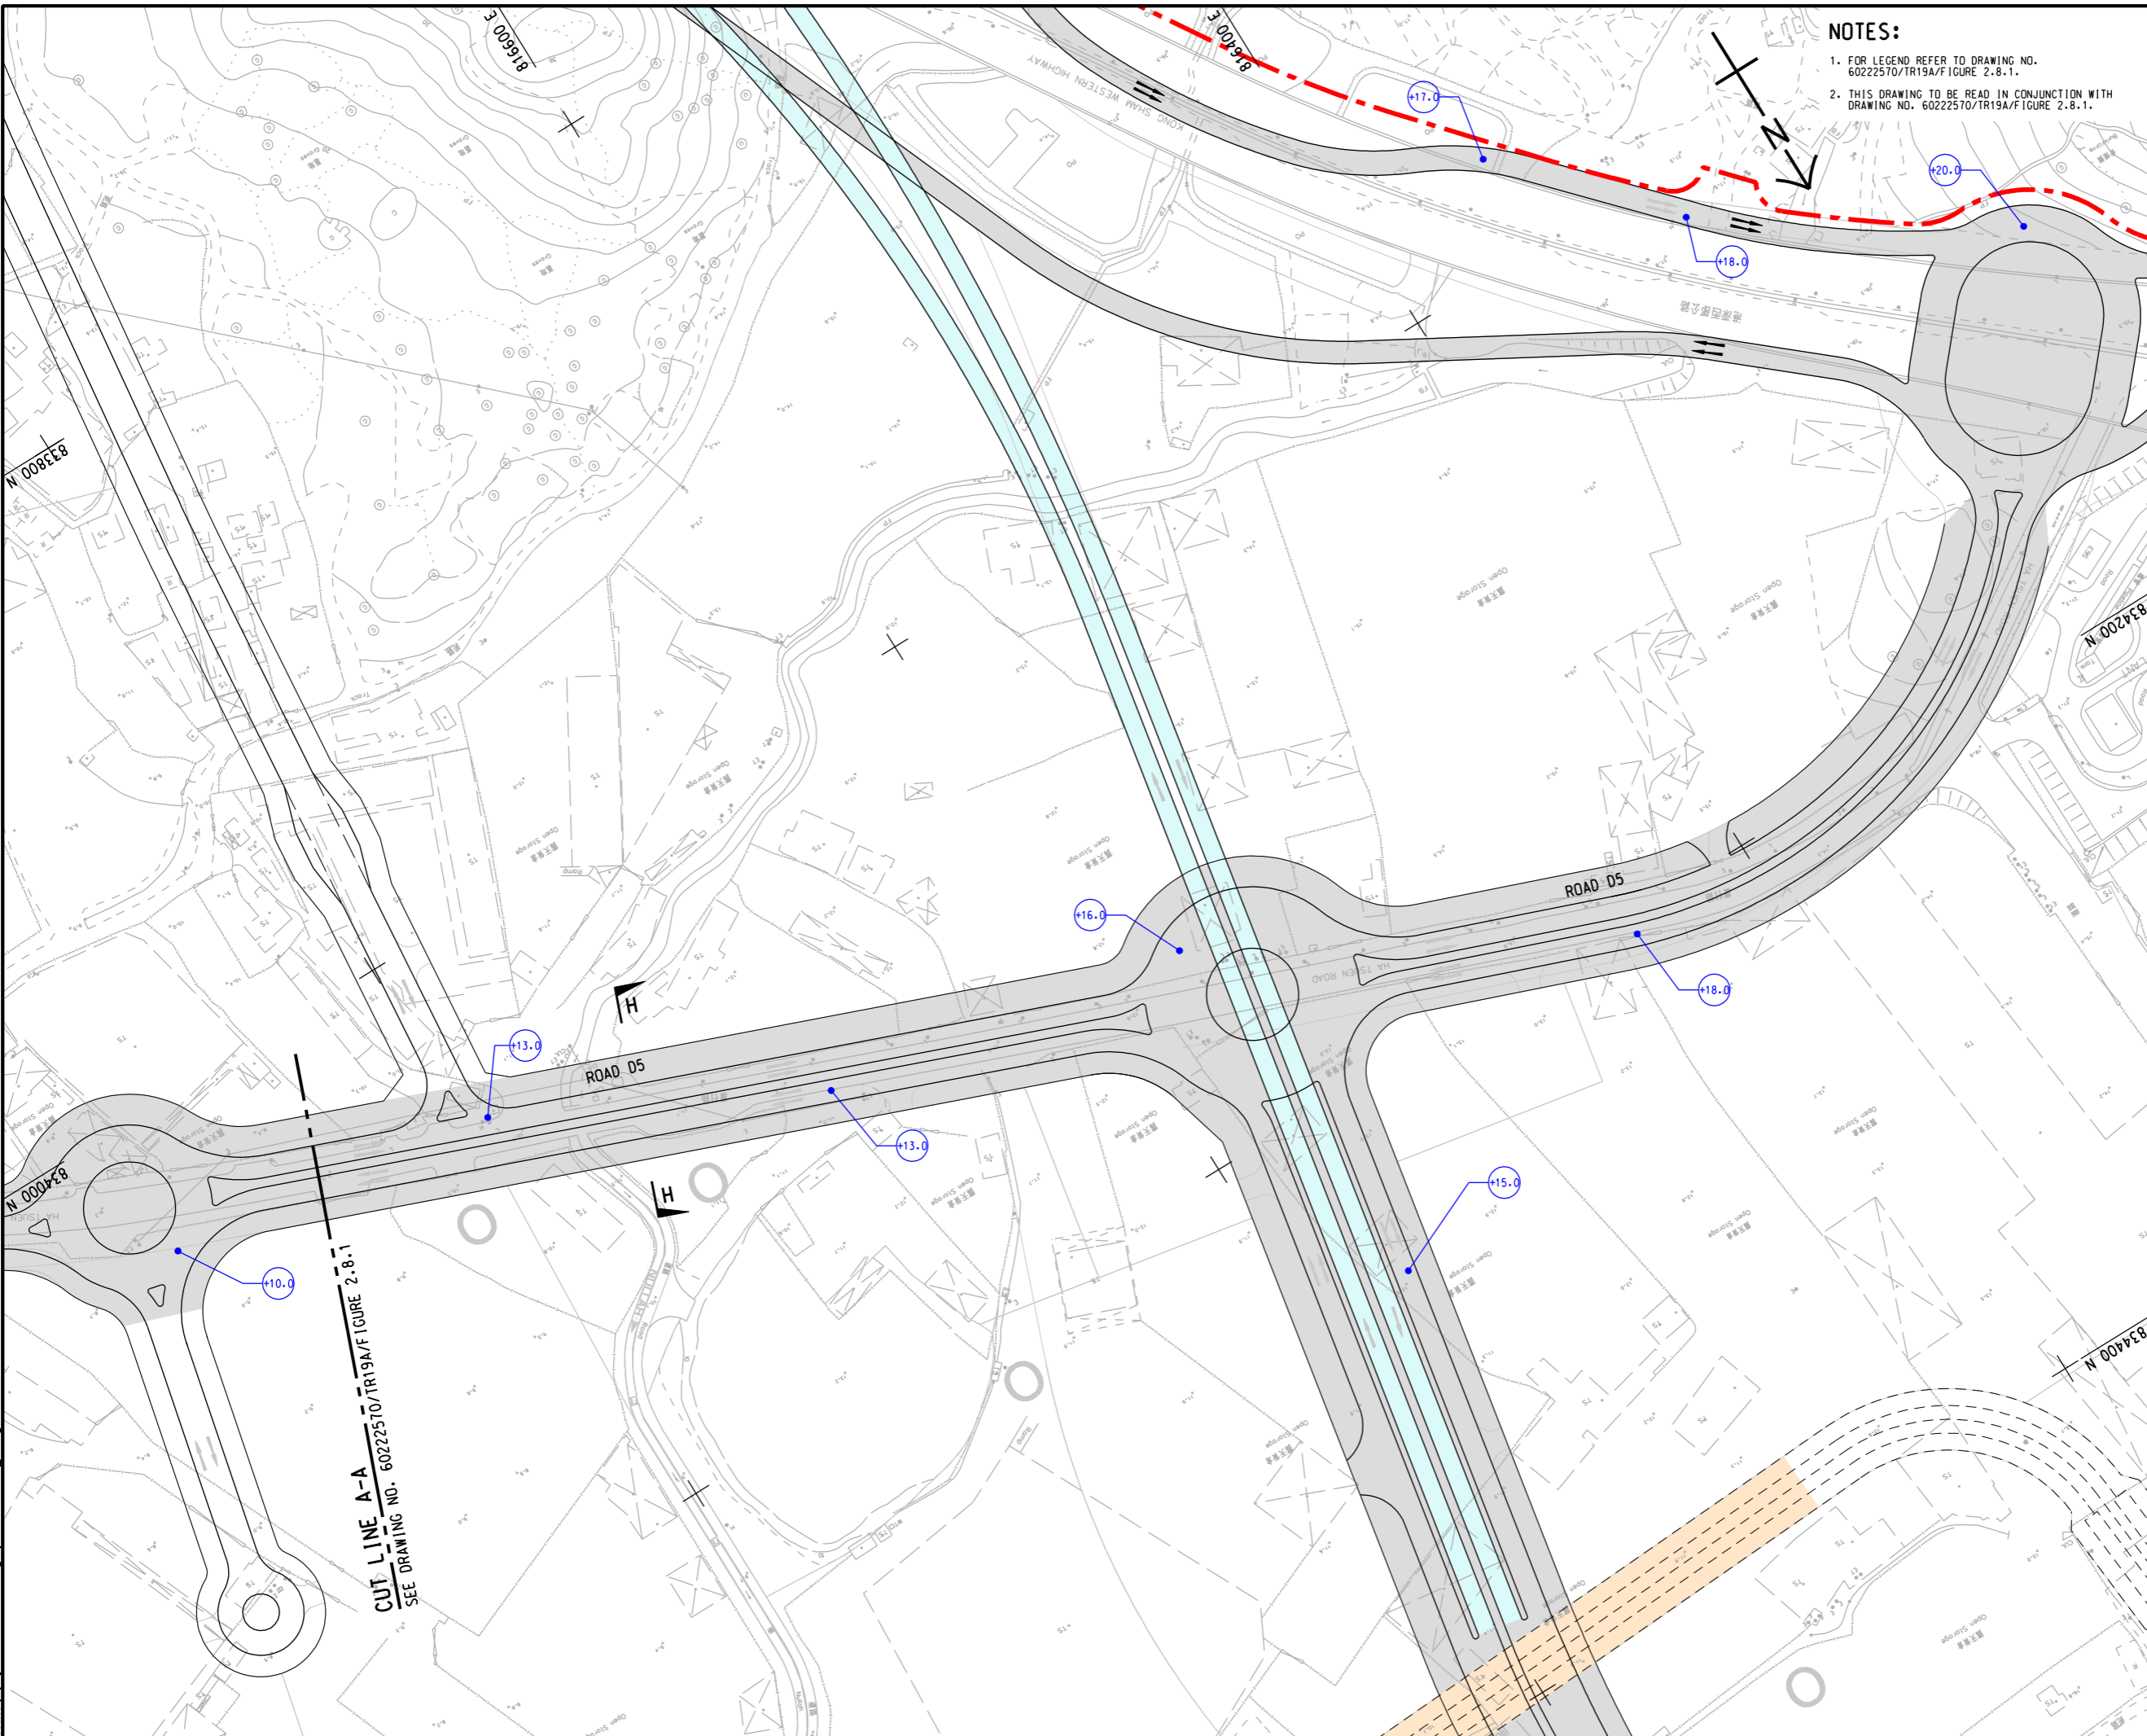

NOTES:

1. FOR LEGEND REFER TO DRAWING NO. 60222570/TR19A/FIGURE 2.8.1.
2. THIS DRAWING TO BE READ IN CONJUNCTION WITH DRAWING NO. 60222570/TR19A/FIGURE 2.8.1.



PROJECT

HUNG SHUI KIU NEW DEVELOPMENT AREA PLANNING AND ENGINEERING STUDY - INVESTIGATION

CLIENT



CONSULTANT

AECOM Asia Company Ltd.
 www.aecom.com

SUB-CONSULTANTS

ISSUE/REVISION

NO.	DATE	DESCRIPTION	CHK.

STATUS


SCALE

A3 1 : 2000

DIMENSION UNIT

METRES

KEY PLAN

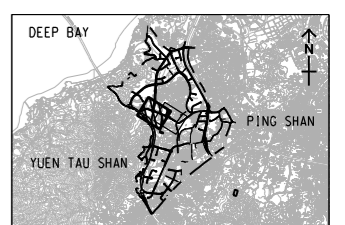

PROJECT NO.

60222570

AGREEMENT NO.

CE2/2011 (CE)

SHEET TITLE

GENERAL LAYOUT OF NEW DISTRIBUTOR ROAD (ROAD D5)

SHEET 2 OF 2

SHEET NUMBER

60222570/TR19A/FIGURE 2.8.2

This drawing has been prepared for the use of AECOM's client. It may not be used, modified, reproduced or relied upon by third parties, except as agreed by AECOM or as required by law. AECOM accepts no responsibility, and denies any liability whatsoever, for any party that uses or relies on this drawing without AECOM's express written consent. Do not scale this document. All measurements must be obtained from the stated dimensions.