


Pld File by: ANH; PATH: E:\projects\60222570\drawing\paper\0a\TR19A_063.dgn
 Project Management Initials: Designer: Checked: Approved: ISO A1 594mm x 841mm

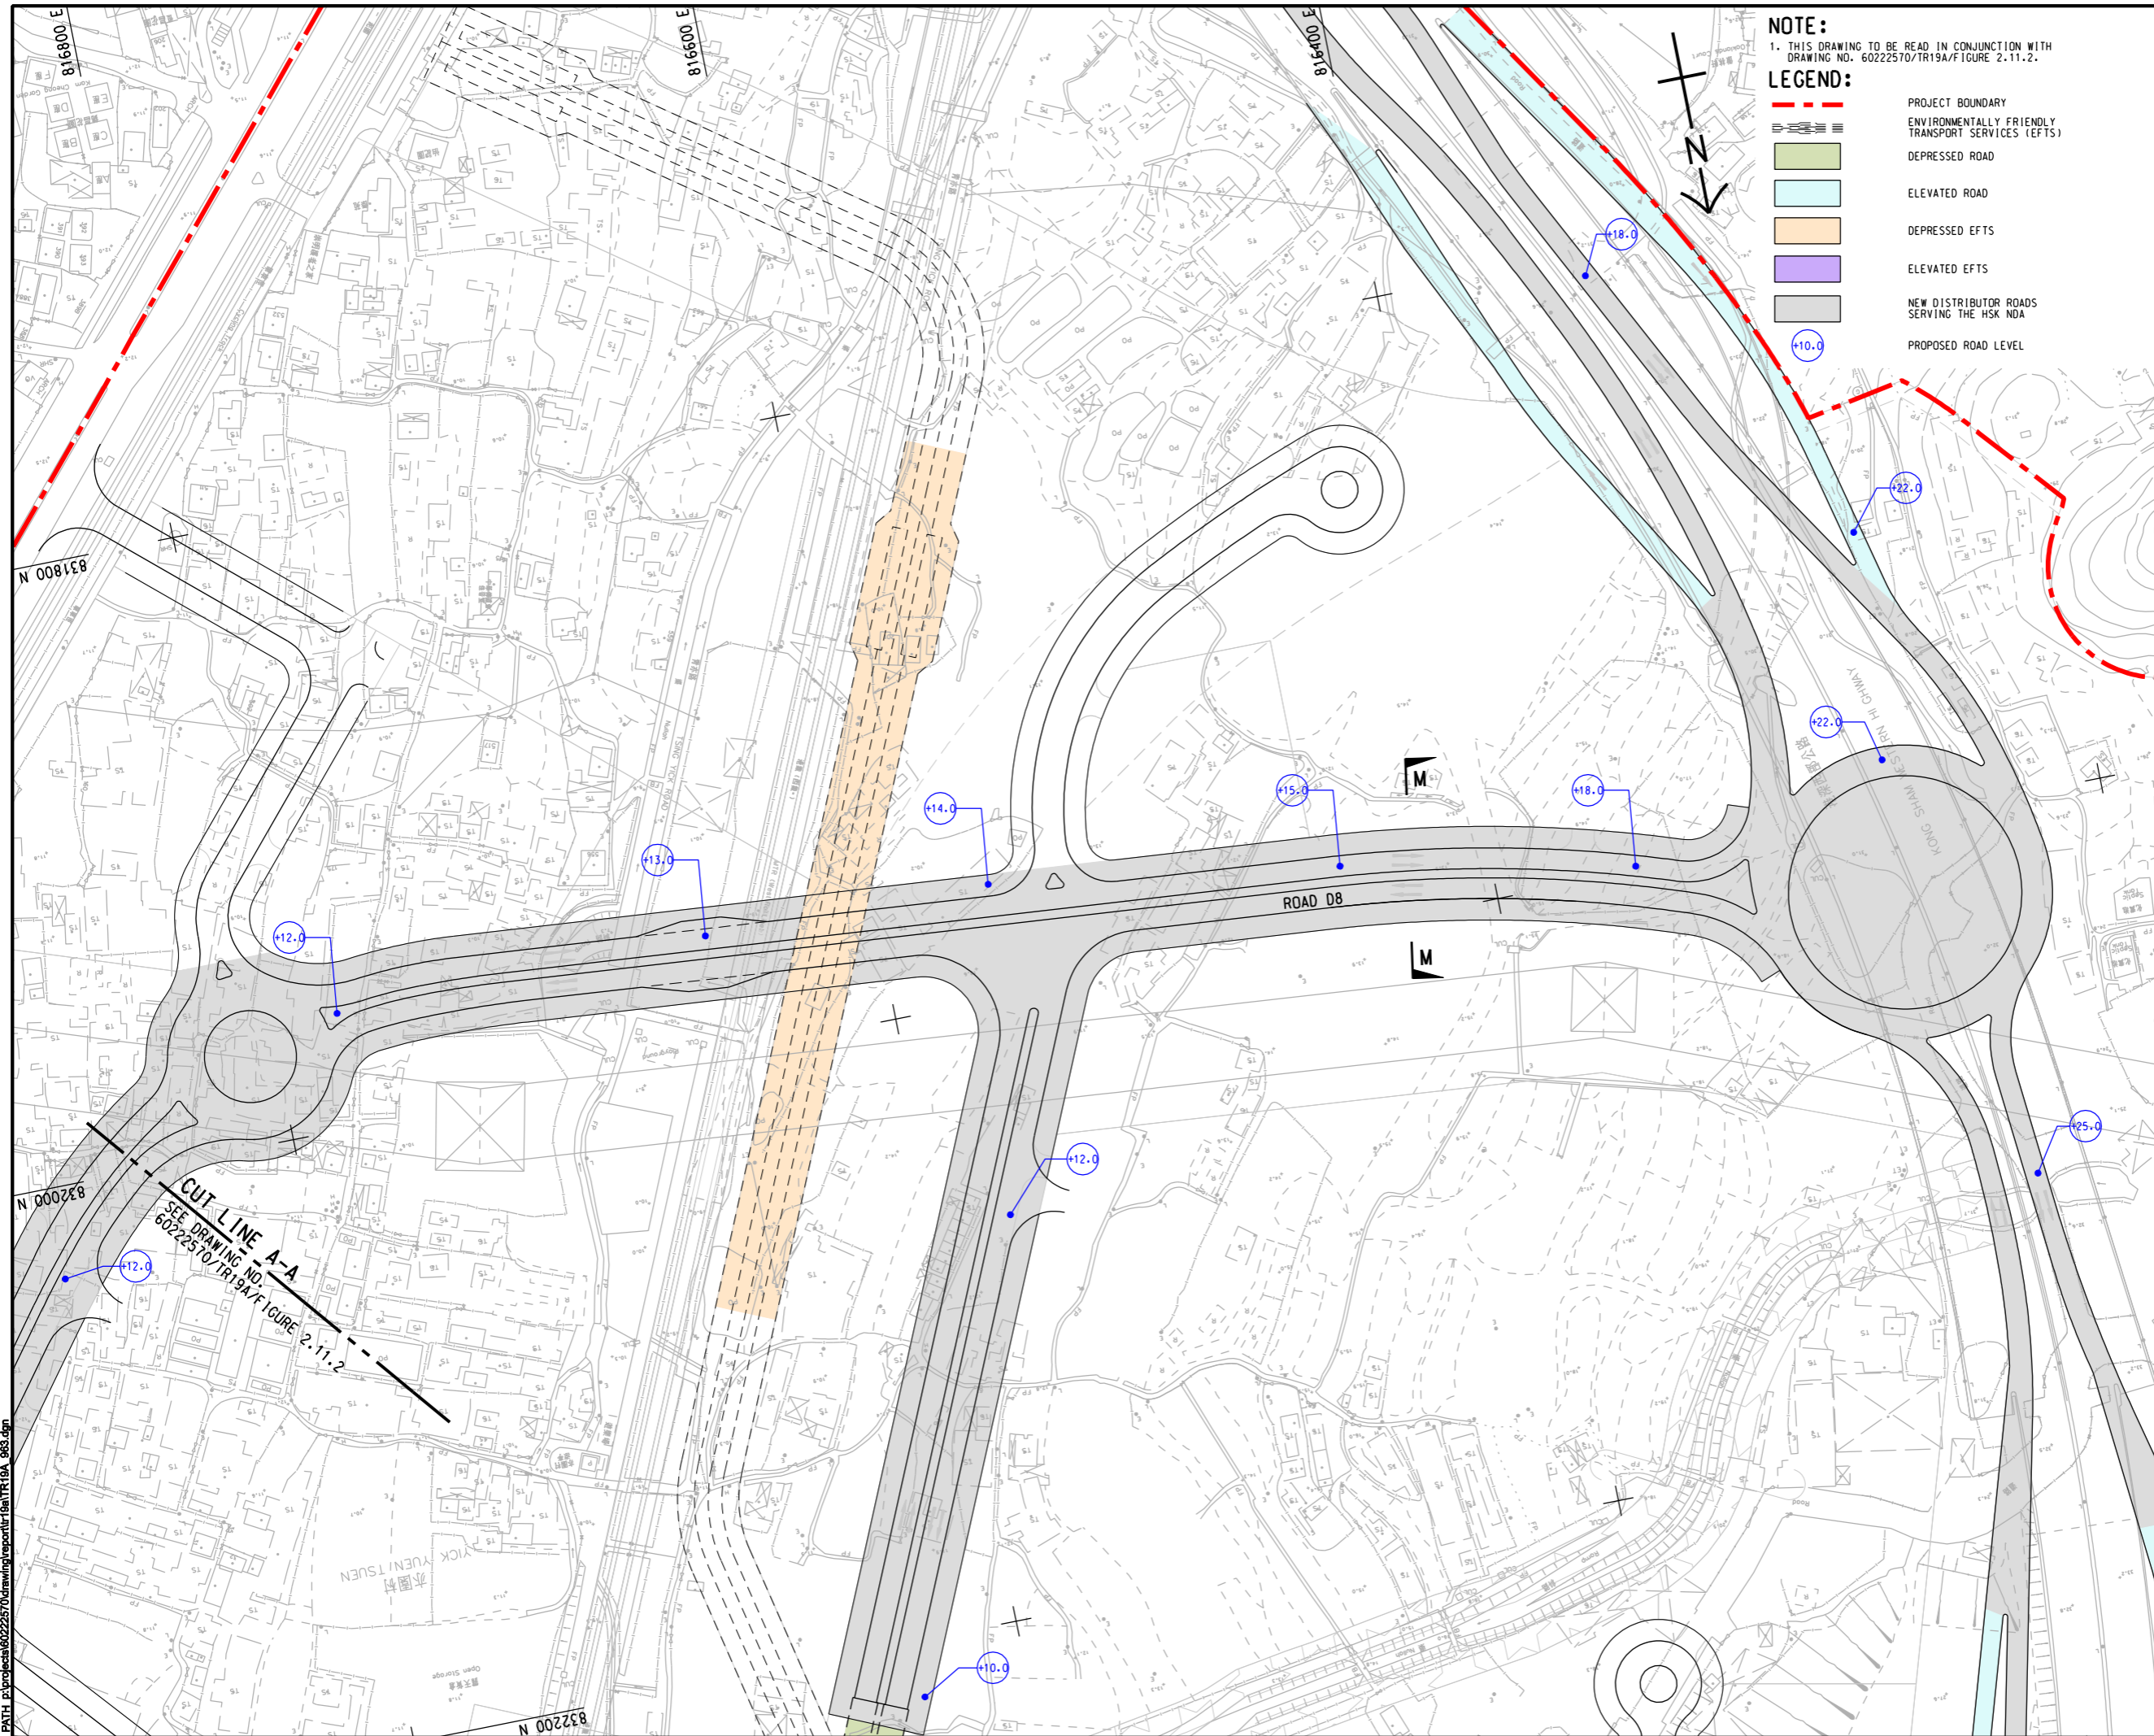

NOTE:
 1. THIS DRAWING TO BE READ IN CONJUNCTION WITH DRAWING NO. 60222570/TR19A/FIGURE 2.11.2.

- LEGEND:**
- PROJECT BOUNDARY
 - ENVIRONMENTALLY FRIENDLY TRANSPORT SERVICES (EFTS)
 - DEPRESSED ROAD
 - ELEVATED ROAD
 - DEPRESSED EFTS
 - ELEVATED EFTS
 - NEW DISTRIBUTOR ROADS SERVING THE HSK NDA
 - PROPOSED ROAD LEVEL

AECOM

PROJECT
 HUNG SHUI KIU NEW DEVELOPMENT AREA PLANNING AND ENGINEERING STUDY - INVESTIGATION

CLIENT
 CEDD
 土木工程拓展署
 Civil Engineering and Development Department

CONSULTANT
 AECOM Asia Company Ltd.
 www.aecom.com


SUB-CONSULTANTS
 规划署
 Planning Department

ISSUE/REVISION

NO.	DATE	DESCRIPTION	CHK.

STATUS
 最新

SCALE
 A3 1:2000
KEY PLAN A3 1:20000

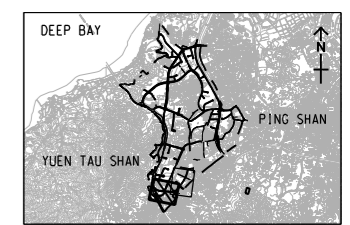


PROJECT NO. 60222570
AGREEMENT NO. CE2/2011 (CE)

SHEET TITLE
 GENERAL LAYOUT OF NEW DISTRIBUTOR ROAD (ROAD D8)

SHEET NUMBER
 60222570/TR19A/FIGURE 2.11.1

SHEET 1 OF 2

This drawing has been prepared for the use of AECOM's client. It may not be used, modified, reproduced or relied upon by third parties, except as agreed by AECOM or as required by law. AECOM accepts no responsibility, and disclaims any liability whatsoever, for any party that uses or relies on this drawing without AECOM's express written consent. Do not scale this document. All measurements must be obtained from the related dimensions.

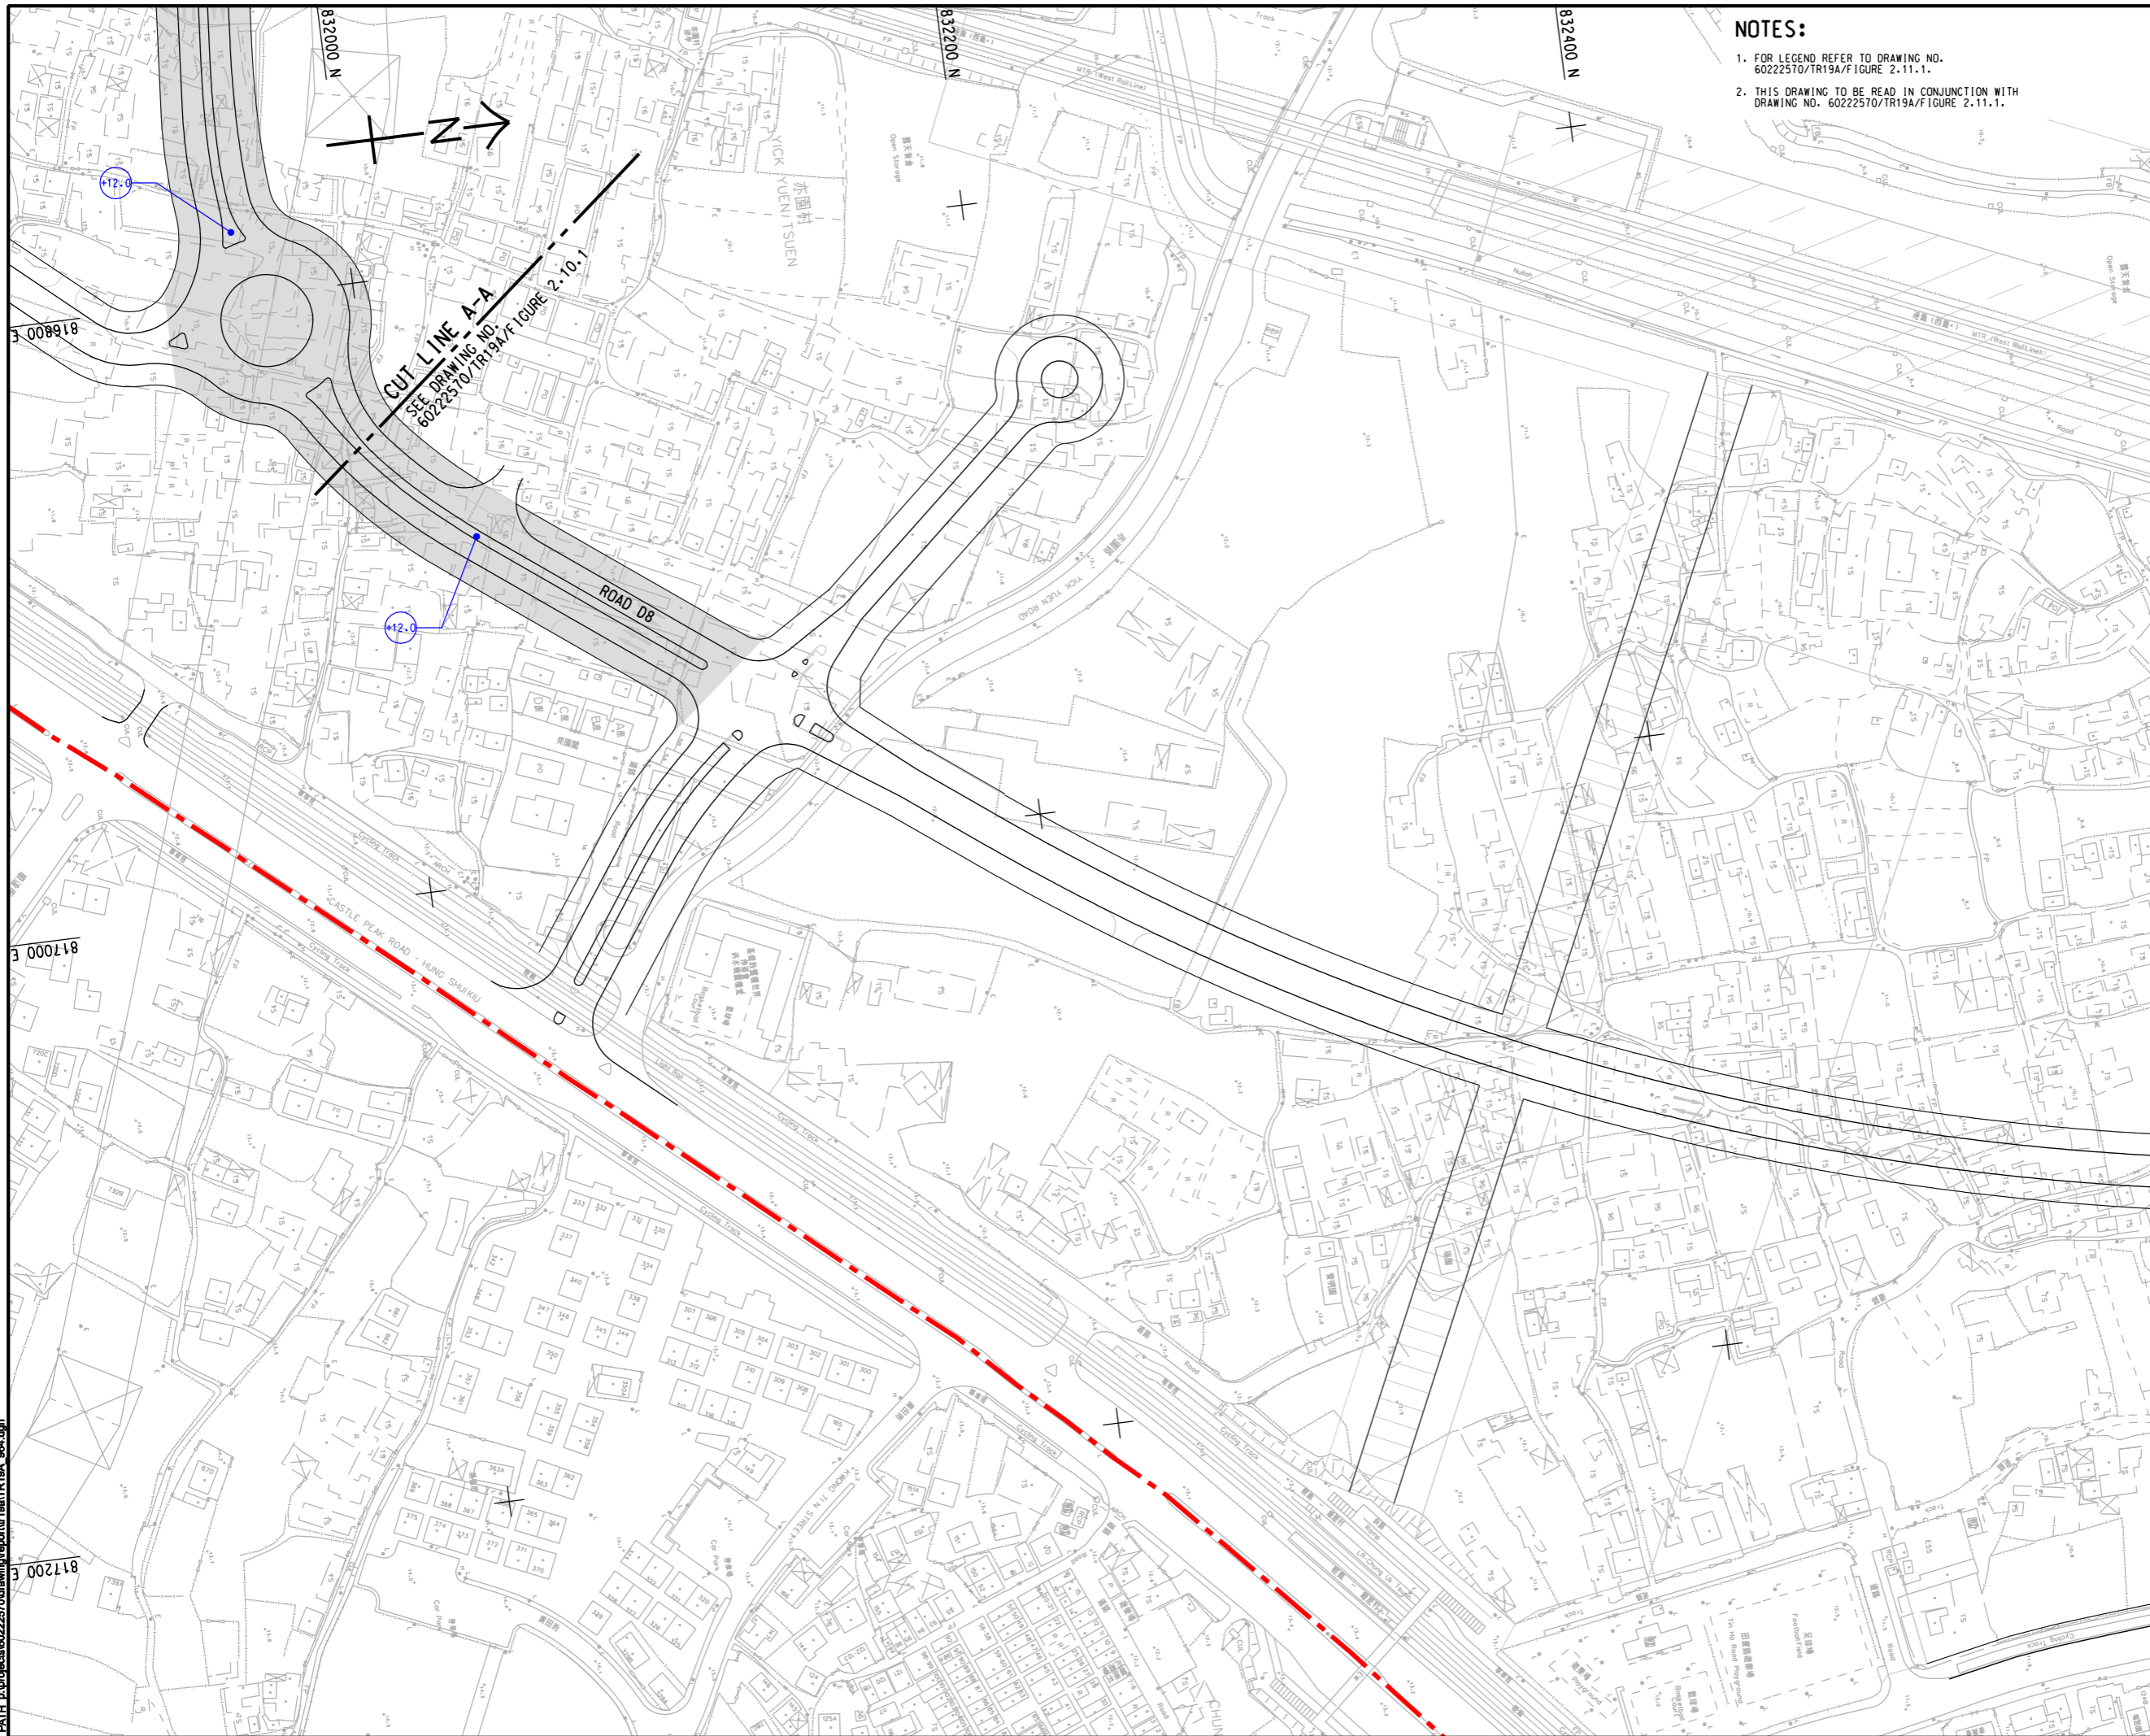

NOTES:

1. FOR LEGEND REFER TO DRAWING NO. 6022570/TR19A/FIGURE 2.11.1.
2. THIS DRAWING TO BE READ IN CONJUNCTION WITH DRAWING NO. 6022570/TR19A/FIGURE 2.11.1.



PROJECT

HUNG SHUI KIU NEW DEVELOPMENT AREA PLANNING AND ENGINEERING STUDY - INVESTIGATION

CLIENT



土木工程拓展署
Civil Engineering and Development Department



規劃署
Planning Department

CONSULTANT

AECOM Asia Company Ltd.
www.aecom.com

SUB-CONSULTANTS

分列工程顧問公司

ISSUE/REVISION

NO.	DATE	DESCRIPTION	CHK.

STATUS


SCALE

A3 1:2000

DIMENSION UNIT

METRES

KEY PLAN A3 1:20000

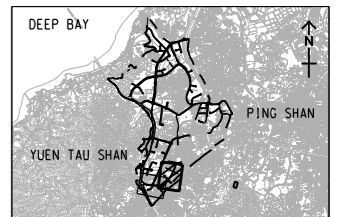

PROJECT NO.

6022570

AGREEMENT NO.

CE2/2011 (CE)

SHEET TITLE

GENERAL LAYOUT OF
NEW DISTRIBUTOR ROAD
(ROAD D8)

SHEET 2 OF 2

SHEET NUMBER

6022570/TR19A/FIGURE 2.11.2

This drawing has been prepared for the use of AECOM's client. It may not be used, modified, reproduced or relied upon by third parties, except as required by AECOM or as required by law. AECOM accepts no responsibility, and denies any liability whatsoever, for any party that uses or relies on this drawing without AECOM's express written consent. Do not scale this document. All measurements must be obtained from the stated dimensions.