


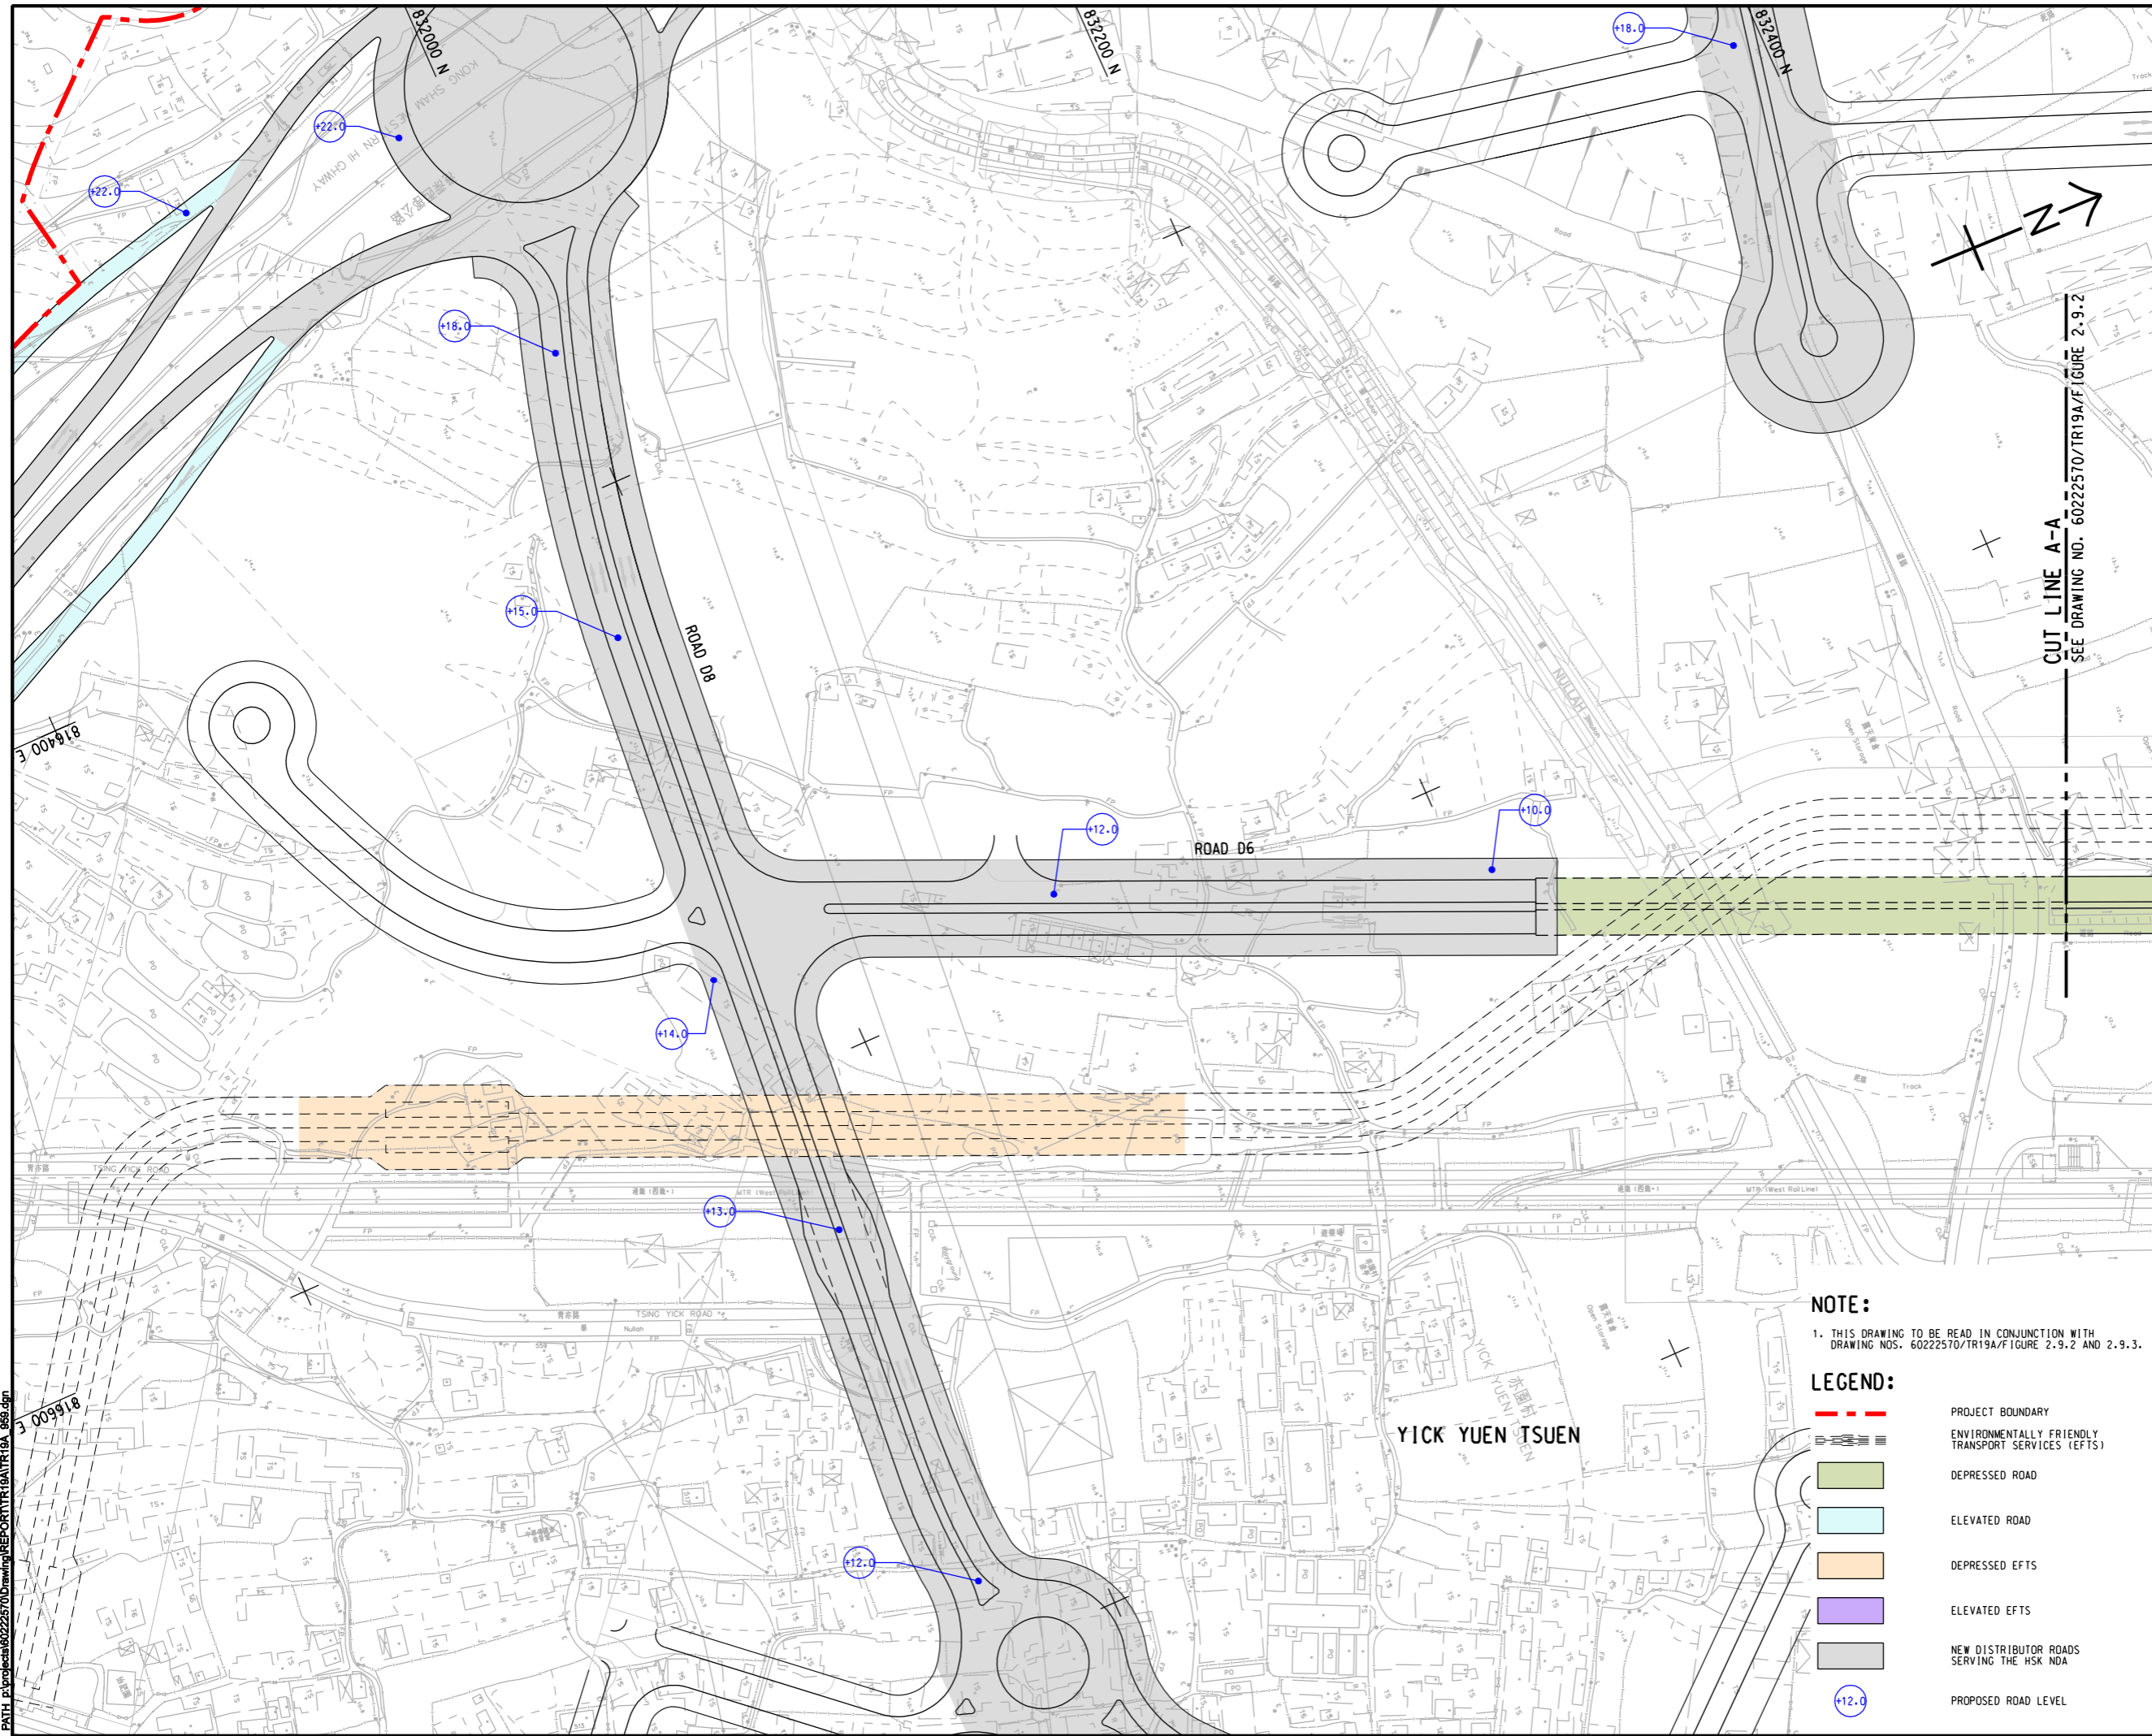

ISO A1 594mm x 841mm
 Approved:
 Checked:
 Designer:
 Project Management Initials:



AECOM

PROJECT
 項目
HUNG SHUI KIU NEW DEVELOPMENT AREA PLANNING AND ENGINEERING STUDY - INVESTIGATION

CLIENT
 業主

 土木工程拓展署
 Civil Engineering and Development Department

 規劃署
 Planning Department

CONSULTANT
 工程顧問公司
 AECOM Asia Company Ltd.
 www.aecom.com

SUB-CONSULTANTS
 分判工程顧問公司

ISSUE/REVISION
 修訂


IR	DATE	DESCRIPTION	CHK
修訂	日期	內容摘要	核對

STATUS
 階段

SCALE
 比例
 A3 1 : 2000





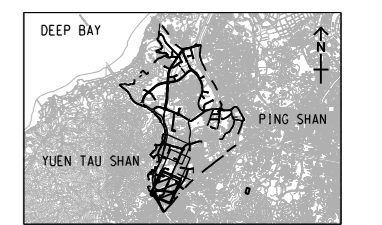



DIMENSION UNIT
 尺寸單位
 METRES

KEY PLAN A3 1 : 20000
 索引圖



NOTE:
 1. THIS DRAWING TO BE READ IN CONJUNCTION WITH DRAWING NOS. 60222570/TR19A/FIGURE 2.9.2 AND 2.9.3.

LEGEND:

	PROJECT BOUNDARY
	ENVIRONMENTALLY FRIENDLY TRANSPORT SERVICES (EFTS)
	DEPRESSED ROAD
	ELEVATED ROAD
	DEPRESSED EFTS
	ELEVATED EFTS
	NEW DISTRIBUTOR ROADS SERVING THE HSK NDA
	PROPOSED ROAD LEVEL

Pld File by: ZHUYUHU
 PATH: P:\projects\60222570\drawing\REPORT\TR19A\TR19A_066.dgn

This drawing has been prepared for the use of AECOM's client. It may not be used, modified, reproduced or relied upon by third parties, except as approved by AECOM or as required by law. AECOM accepts no responsibility, and denies any liability whatsoever, for any party that uses or relies on this drawing without AECOM's express written consent. Do not scale this document. All measurements must be obtained from the stated dimensions.


PROJECT NO.
 項目編號
 60222570

AGREEMENT NO.
 協議編號
 CE2/2011 (CE)

SHEET TITLE
 圖紙名稱
 GENERAL LAYOUT OF NEW DISTRIBUTOR ROAD (ROAD D6)

SHEET NUMBER
 圖紙編號
 60222570/TR19A/FIGURE 2.9.1

SHEET 1 OF 3

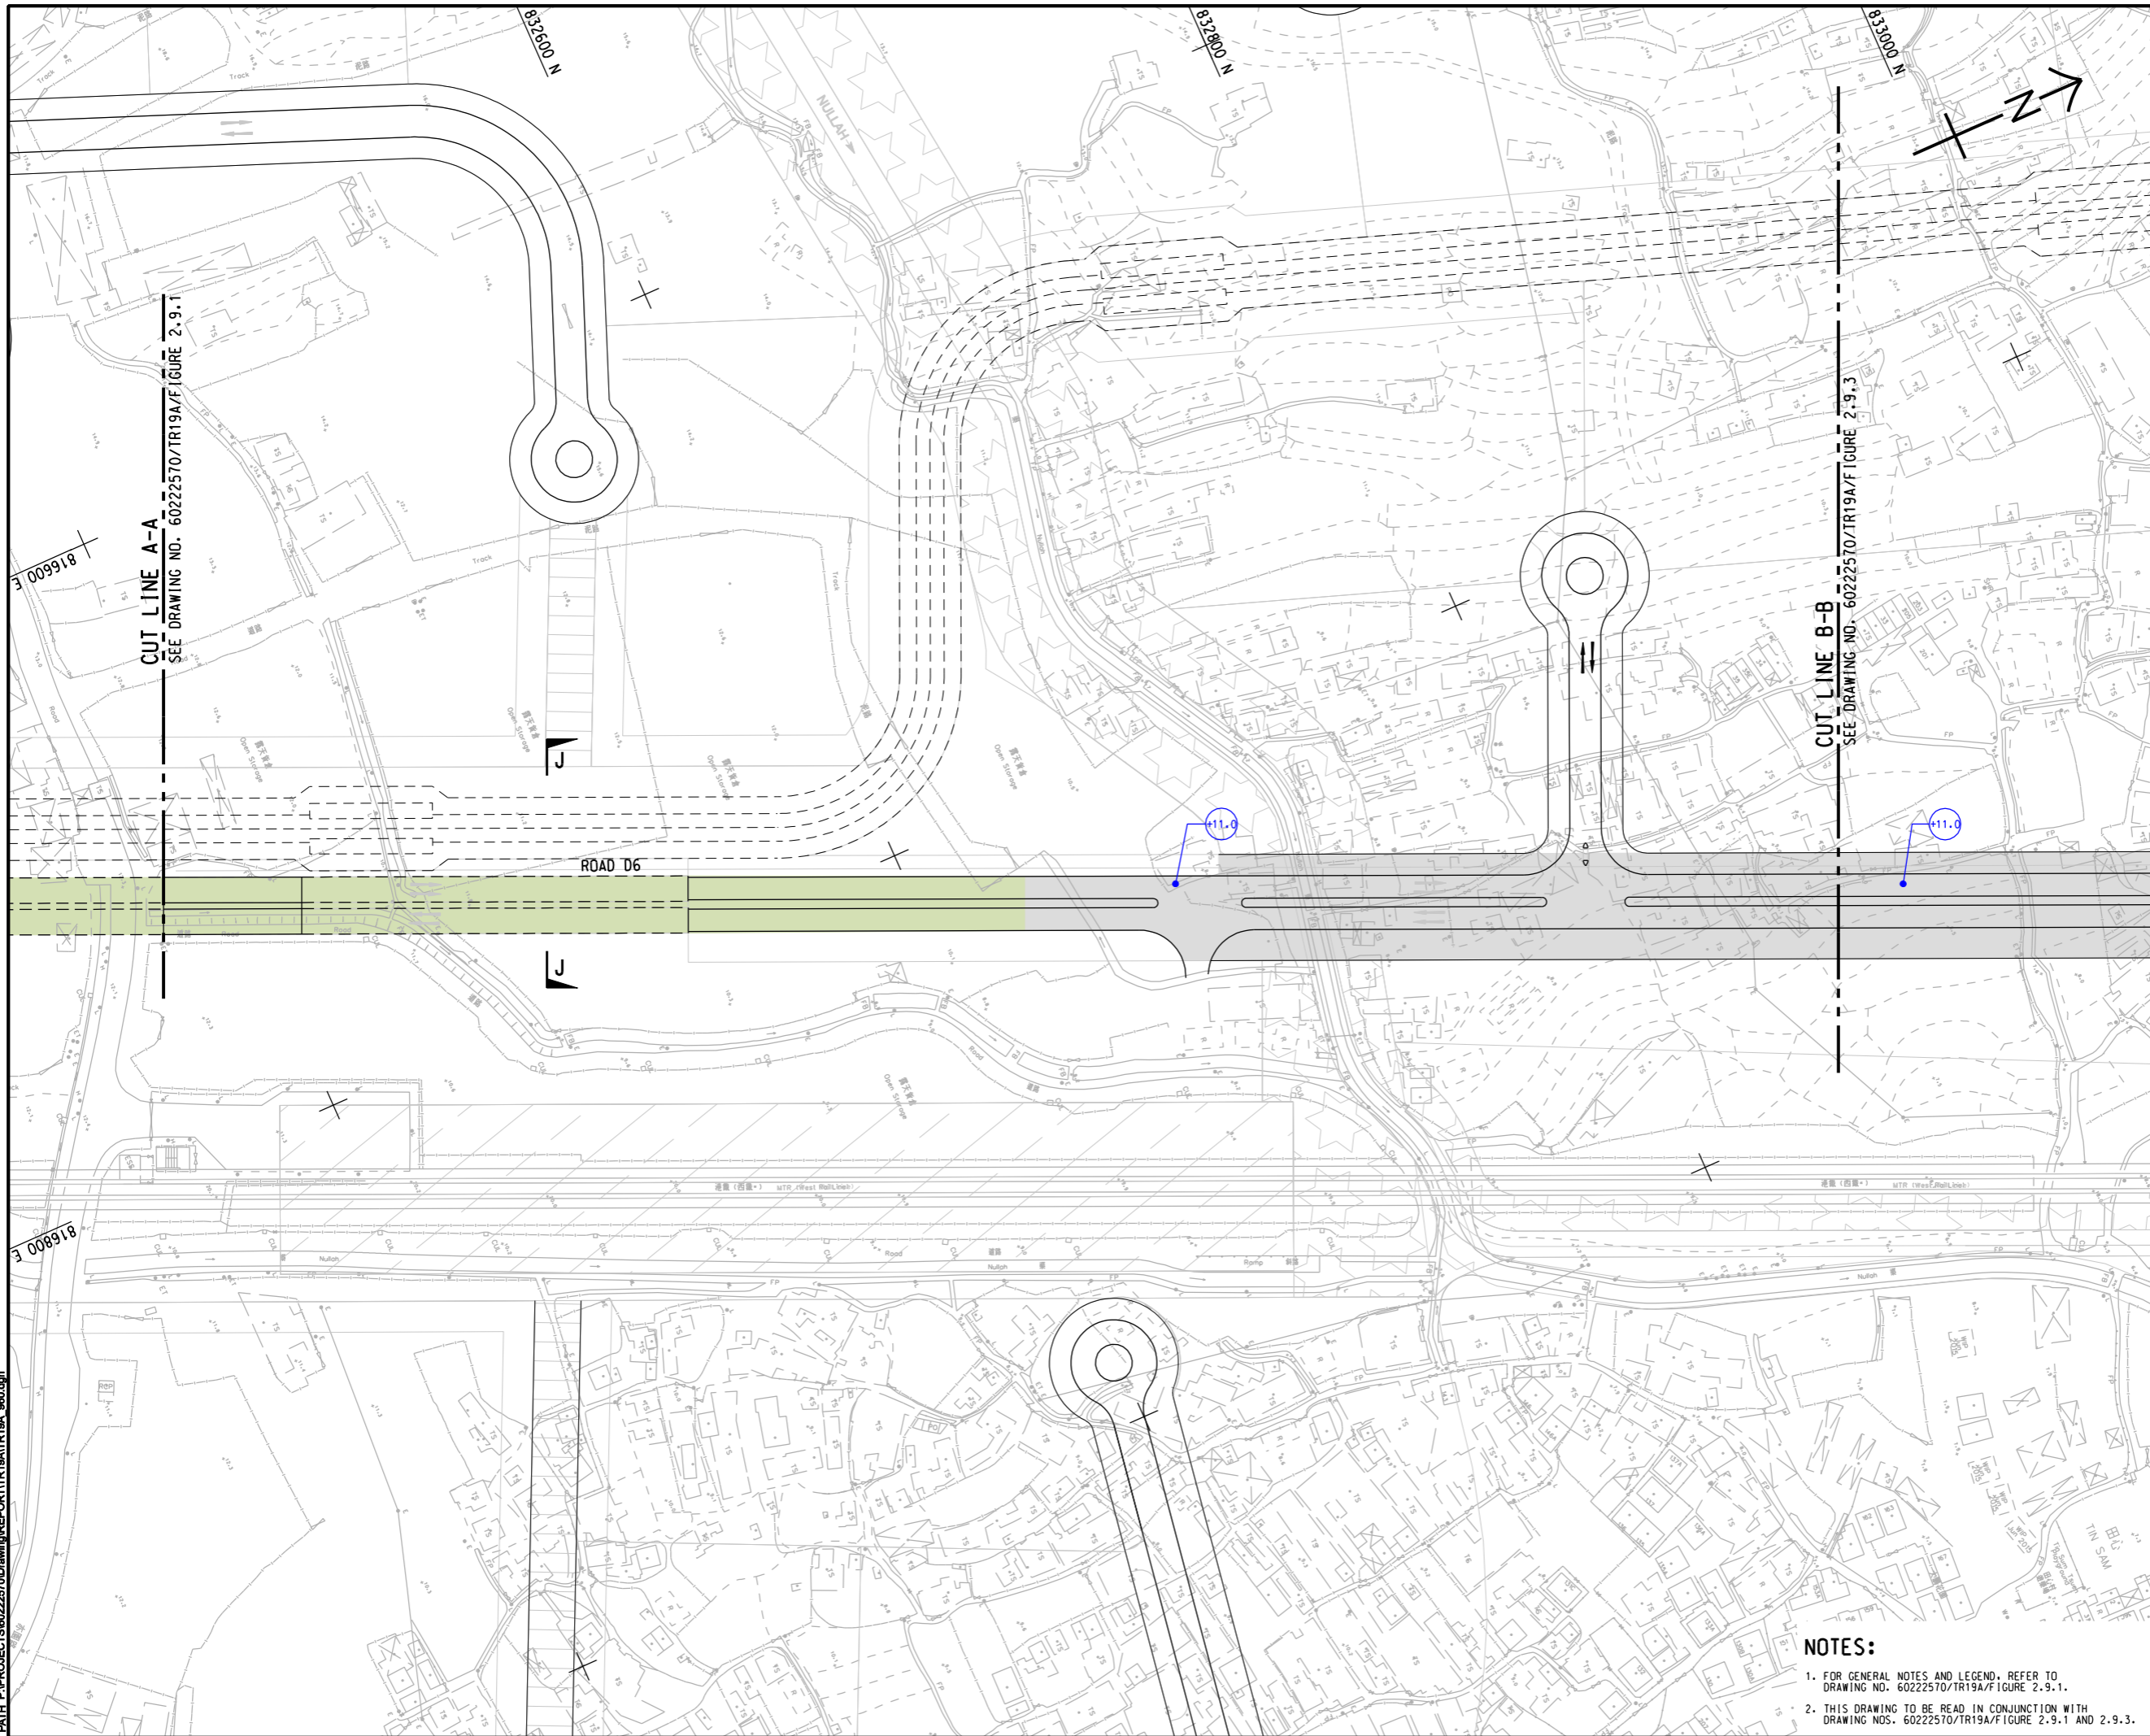

ISSUE/REVISION
修訂

NO.	DATE	DESCRIPTION	CHK.

STATUS
階段

SCALE
比例


A3 1 : 2000

DIMENSION UNIT
尺寸單位

METRES

KEY PLAN
索引圖

A3 1 : 20000

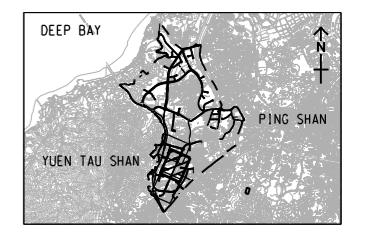

PROJECT NO.
項目編號

60222570

AGREEMENT NO.
協議編號

CE2/2011 (CE)

SHEET TITLE
圖紙名稱


GENERAL LAYOUT OF NEW DISTRIBUTOR ROAD (ROAD D6)

SHEET NUMBER
圖紙編號

60222570/TR19A/FIGURE 2.9.2

- NOTES:**
- FOR GENERAL NOTES AND LEGEND, REFER TO DRAWING NO. 60222570/TR19A/FIGURE 2.9.1.
 - THIS DRAWING TO BE READ IN CONJUNCTION WITH DRAWING NOS. 60222570/TR19A/FIGURE 2.9.1 AND 2.9.3.

This drawing has been prepared for the use of AECOM's client. It may not be used, modified, reproduced or relied upon by third parties, except as approved by AECOM or as required by law. AECOM accepts no responsibility, and disclaims any liability whatsoever, for any party that uses or relies on this drawing without AECOM's express written consent. Do not scale this document. All measurements must be obtained from the stated dimensions.

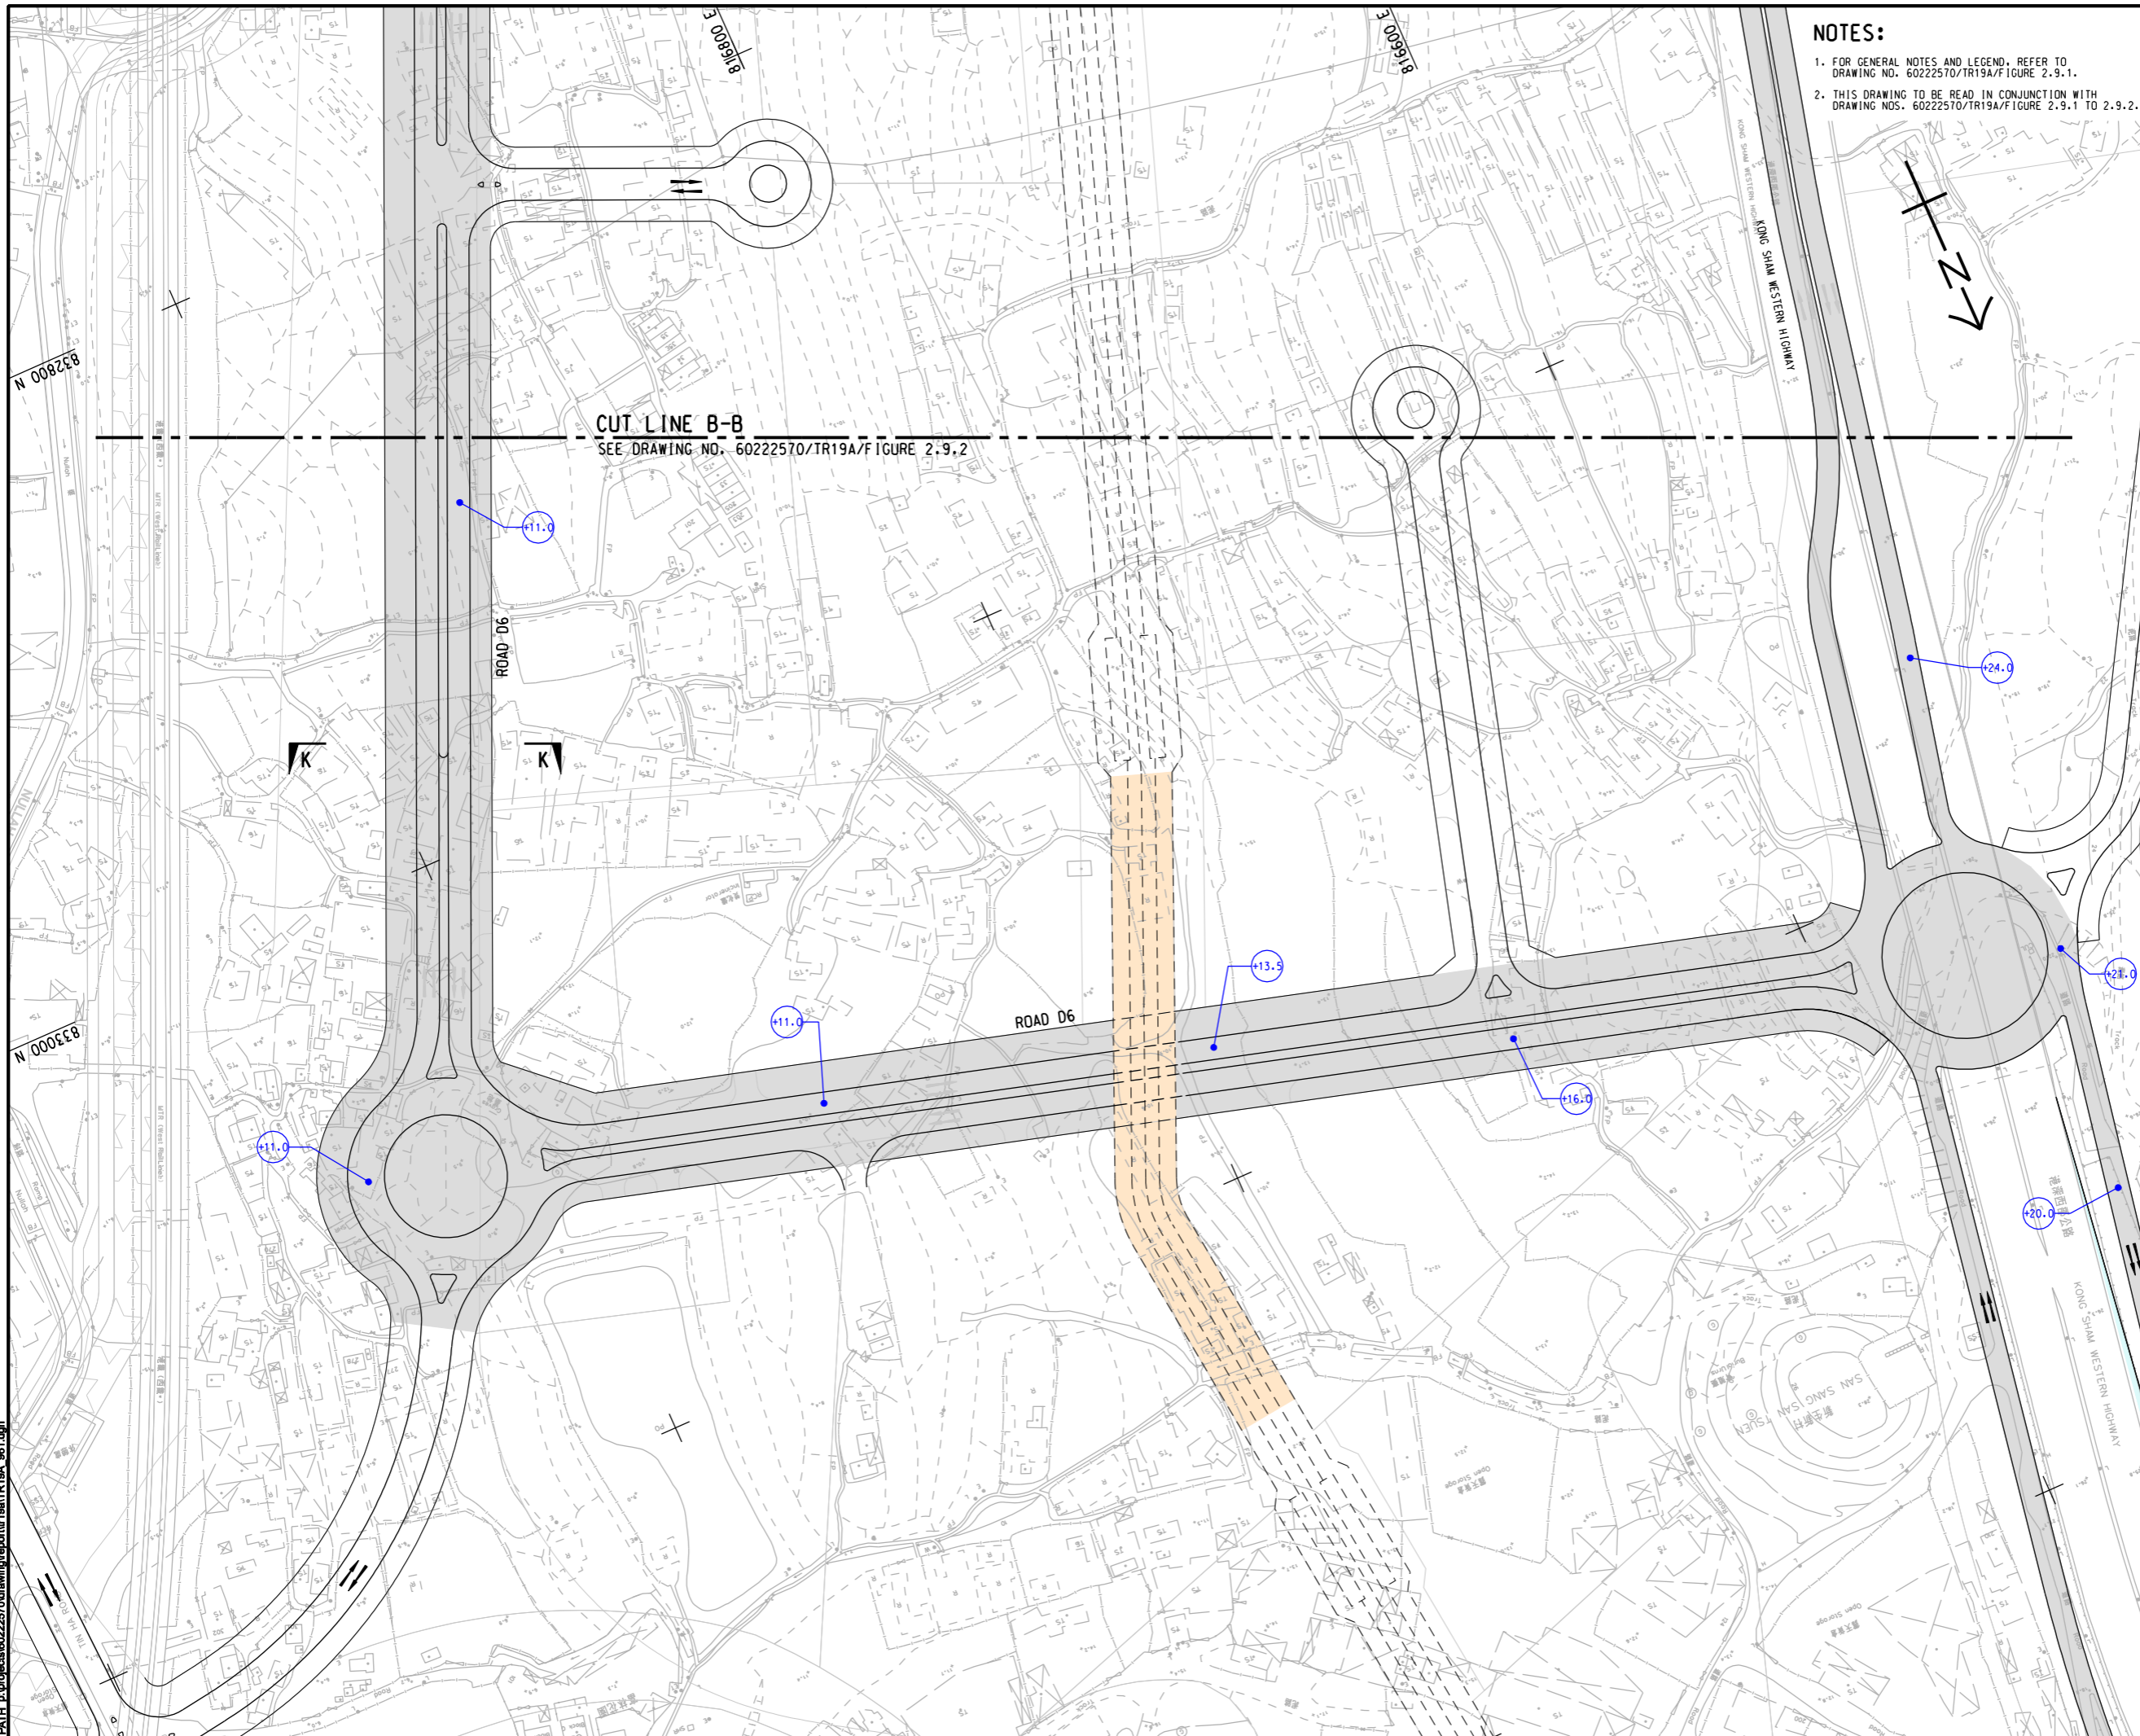

NOTES:

1. FOR GENERAL NOTES AND LEGEND, REFER TO DRAWING NO. 6022570/TR19A/FIGURE 2.9.1.
2. THIS DRAWING TO BE READ IN CONJUNCTION WITH DRAWING NOS. 6022570/TR19A/FIGURE 2.9.1 TO 2.9.2.



PROJECT

HUNG SHUI KIU NEW DEVELOPMENT AREA PLANNING AND ENGINEERING STUDY - INVESTIGATION

CLIENT



CONSULTANT

AECOM Asia Company Ltd.
 www.aecom.com

SUB-CONSULTANTS

ISSUE/REVISION

IR	DATE	DESCRIPTION	CHK
號	日期	內容摘要	號

STATUS

SCALE


A3 1 : 2000

DIMENSION UNIT

METRES

KEY PLAN

A3 1 : 20000

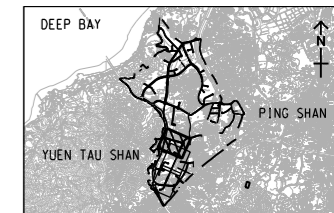

PROJECT NO.

6022570

AGREEMENT NO.

CE2/2011 (CE)

SHEET TITLE

GENERAL LAYOUT OF NEW DISTRIBUTOR ROAD (ROAD D6)

SHEET 3 OF 3

SHEET NUMBER

6022570/TR19A/FIGURE 2.9.3

This drawing has been prepared for the use of AECOM's client. It may not be used, modified, reproduced or relied upon by third parties, except as approved by AECOM or as required by law. AECOM accepts no responsibility, and does not warrant, for any party that uses or relies on this drawing without AECOM's express written consent. Do not scale this document. All measurements must be obtained from the stated dimensions.