


ISO A1 594mm x 841mm
 Approved:
 Checked:
 Designer:
 Project Management Initials:

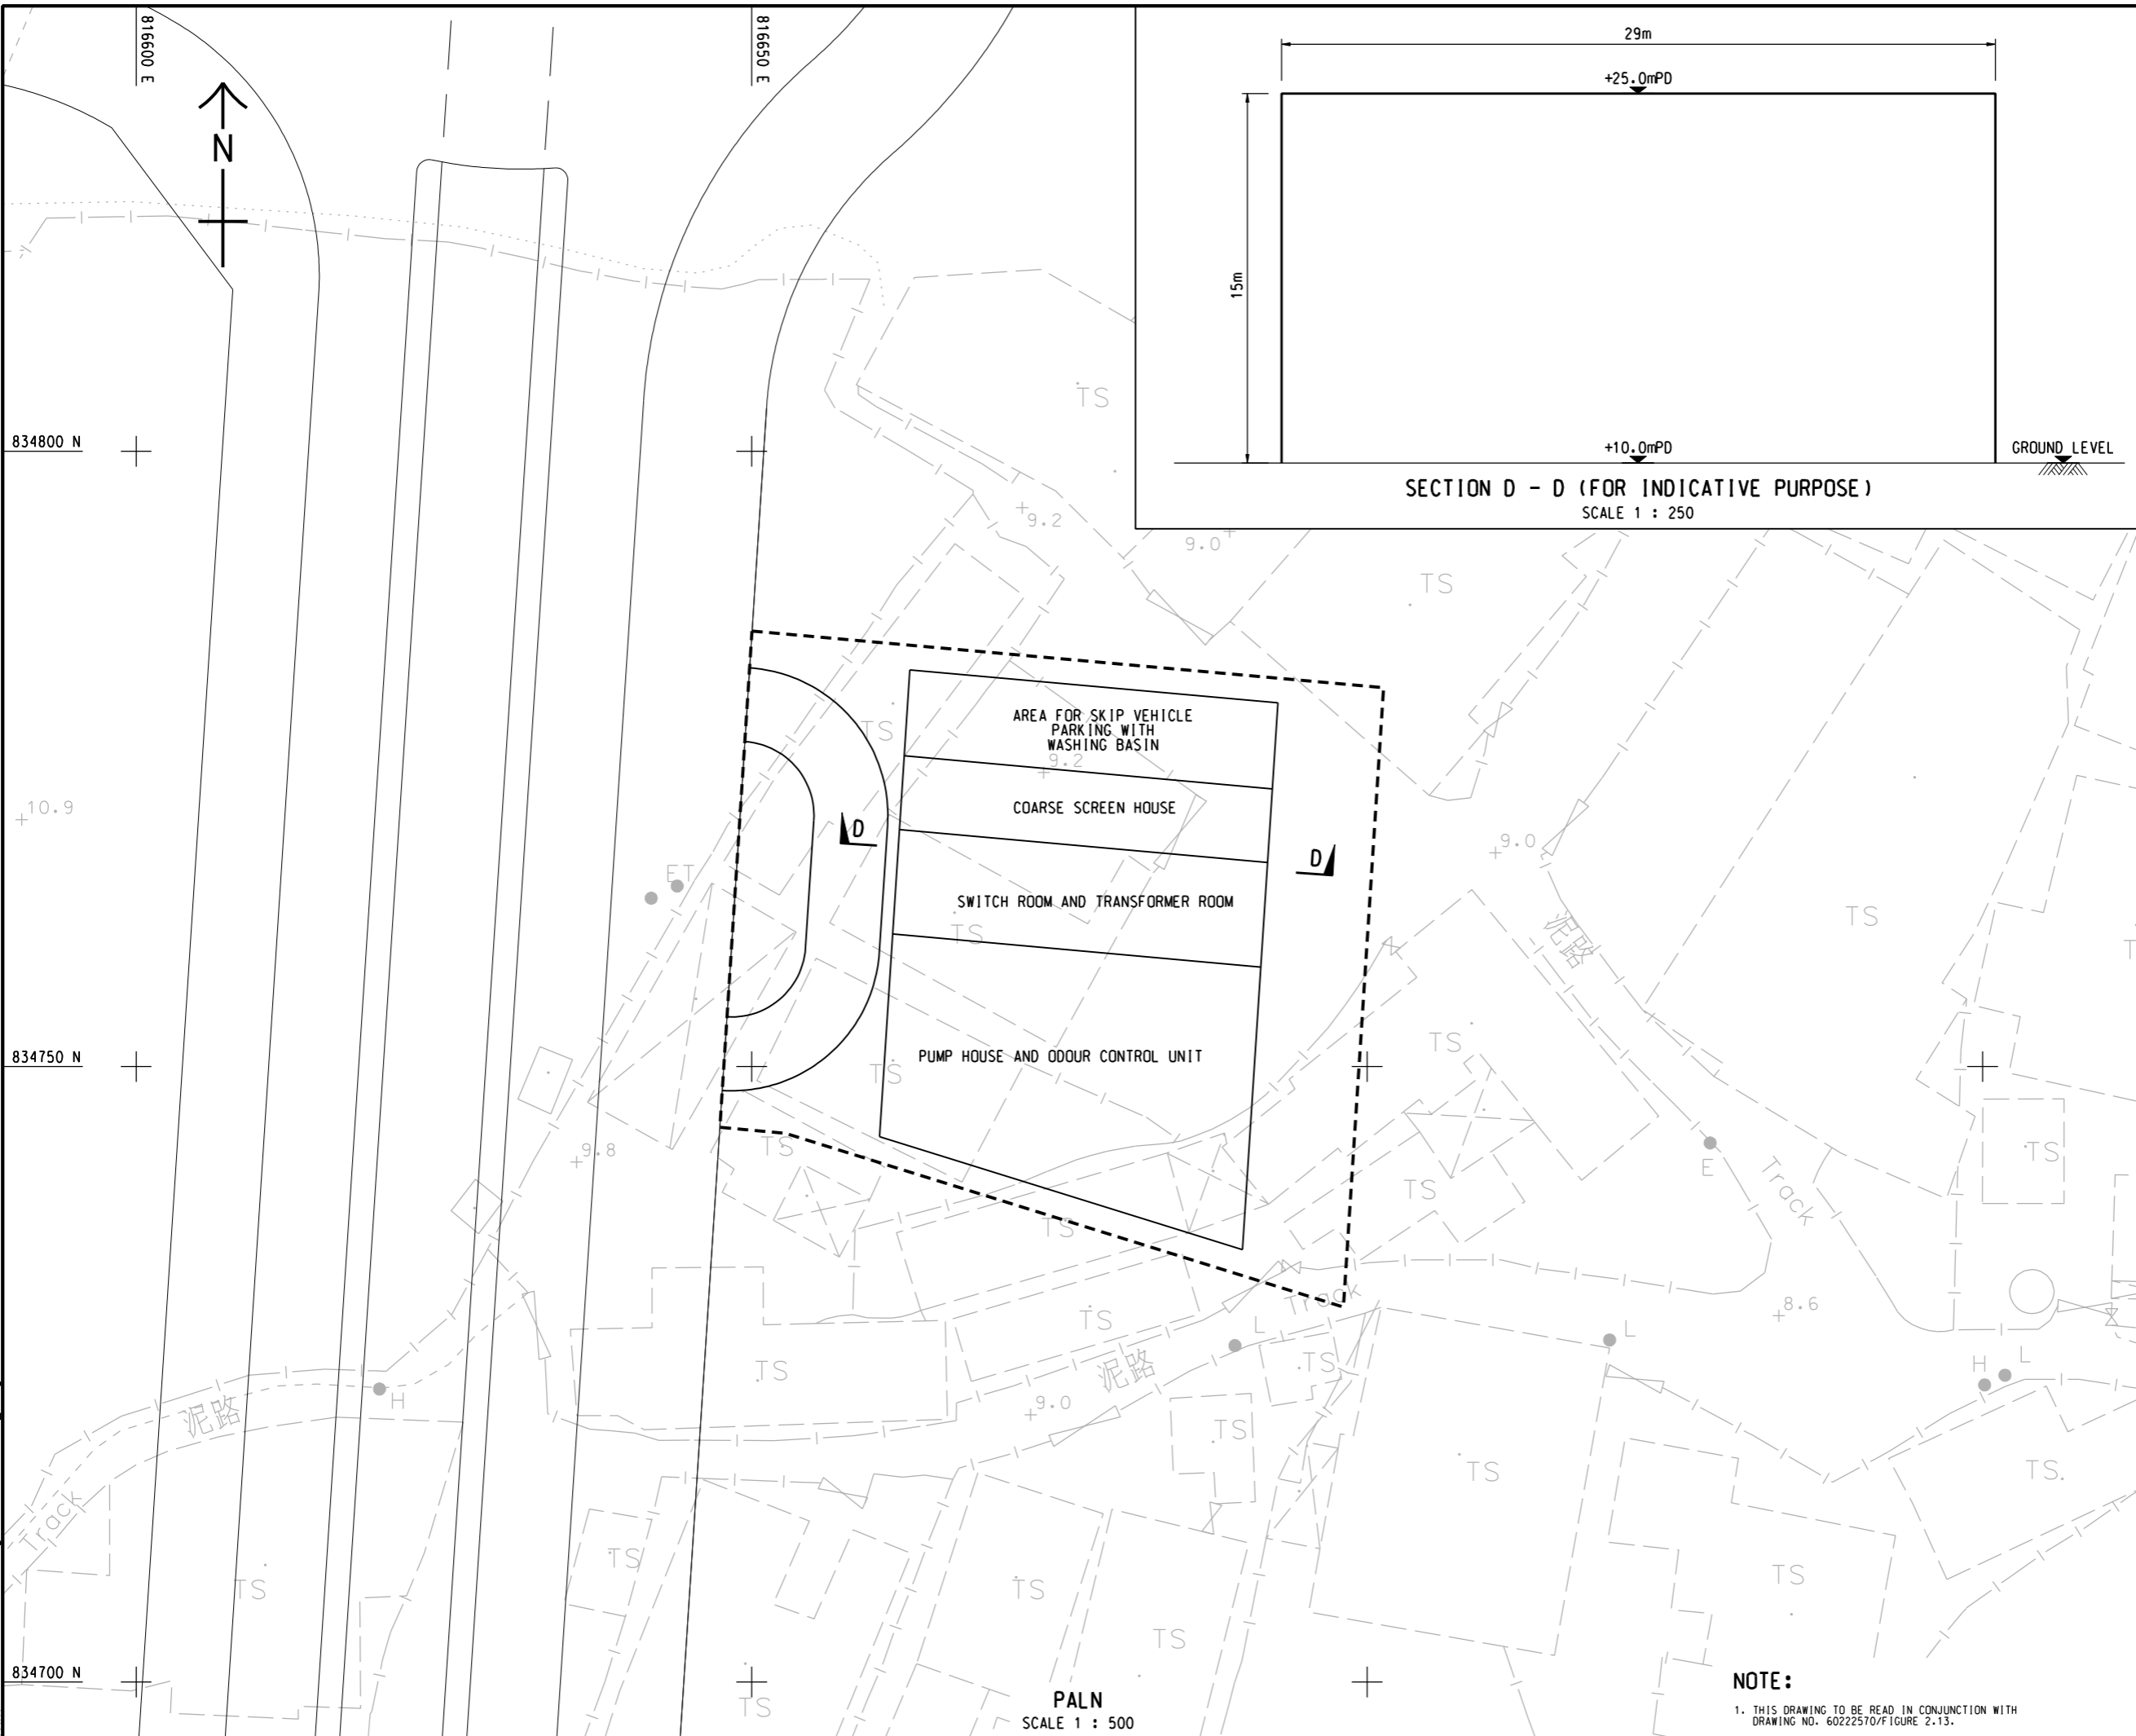

PALN
SCALE 1 : 500

NOTE:
1. THIS DRAWING TO BE READ IN CONJUNCTION WITH
DRAWING NO. 60222570/FIGURE 2.13.



PROJECT
项目
HUNG SHUI KIU NEW DEVELOPMENT AREA PLANNING AND ENGINEERING STUDY - INVESTIGATION

CLIENT
客户


 土木工程拓展署
Civil Engineering and Development Department
 规划署
Planning Department

CONSULTANT
工程顾问公司
AECOM Asia Company Ltd.
www.aecom.com

SUB-CONSULTANTS
分判工程顾问公司

ISSUE/REVISION
修订

NO.	DATE	DESCRIPTION	CHK.

STATUS
阶段

SCALE
比例
A3 AS SHOWN
DIMENSION UNIT
尺寸单位
METRES

KEY PLAN
索引图

PROJECT NO.
项目编号
60222570
AGREEMENT NO.
协议编号
CE2/2011 (CE)

SHEET TITLE
图名
GENERAL LAYOUT OF SEWAGE PUMPING STATION NO.4

SHEET NUMBER
图号
60222570/TR19A/FIGURE 2.17

This drawing has been prepared for the use of AECOM's client. It may not be used, modified, reproduced or relied upon by third parties, except as agreed by AECOM in writing. AECOM accepts no responsibility, and does not warrant, for any party that uses or relies on this drawing without AECOM's express written consent. Do not scale this document. All measurements must be obtained from the stated dimensions.