


ISO A1 594mm x 841mm  
 Approved:  
 Checked:  
 Designer:  
 Project Management Initials:  
 P:\PROJECTS\6022570\Drawing\REPORT\TR19A\TR19A\_084.dgn  
 P:\PROJECTS\6022570\Drawing\REPORT\TR19A\TR19A\_084.dgn  
 P:\PROJECTS\6022570\Drawing\REPORT\TR19A\TR19A\_084.dgn  
 P:\PROJECTS\6022570\Drawing\REPORT\TR19A\TR19A\_084.dgn

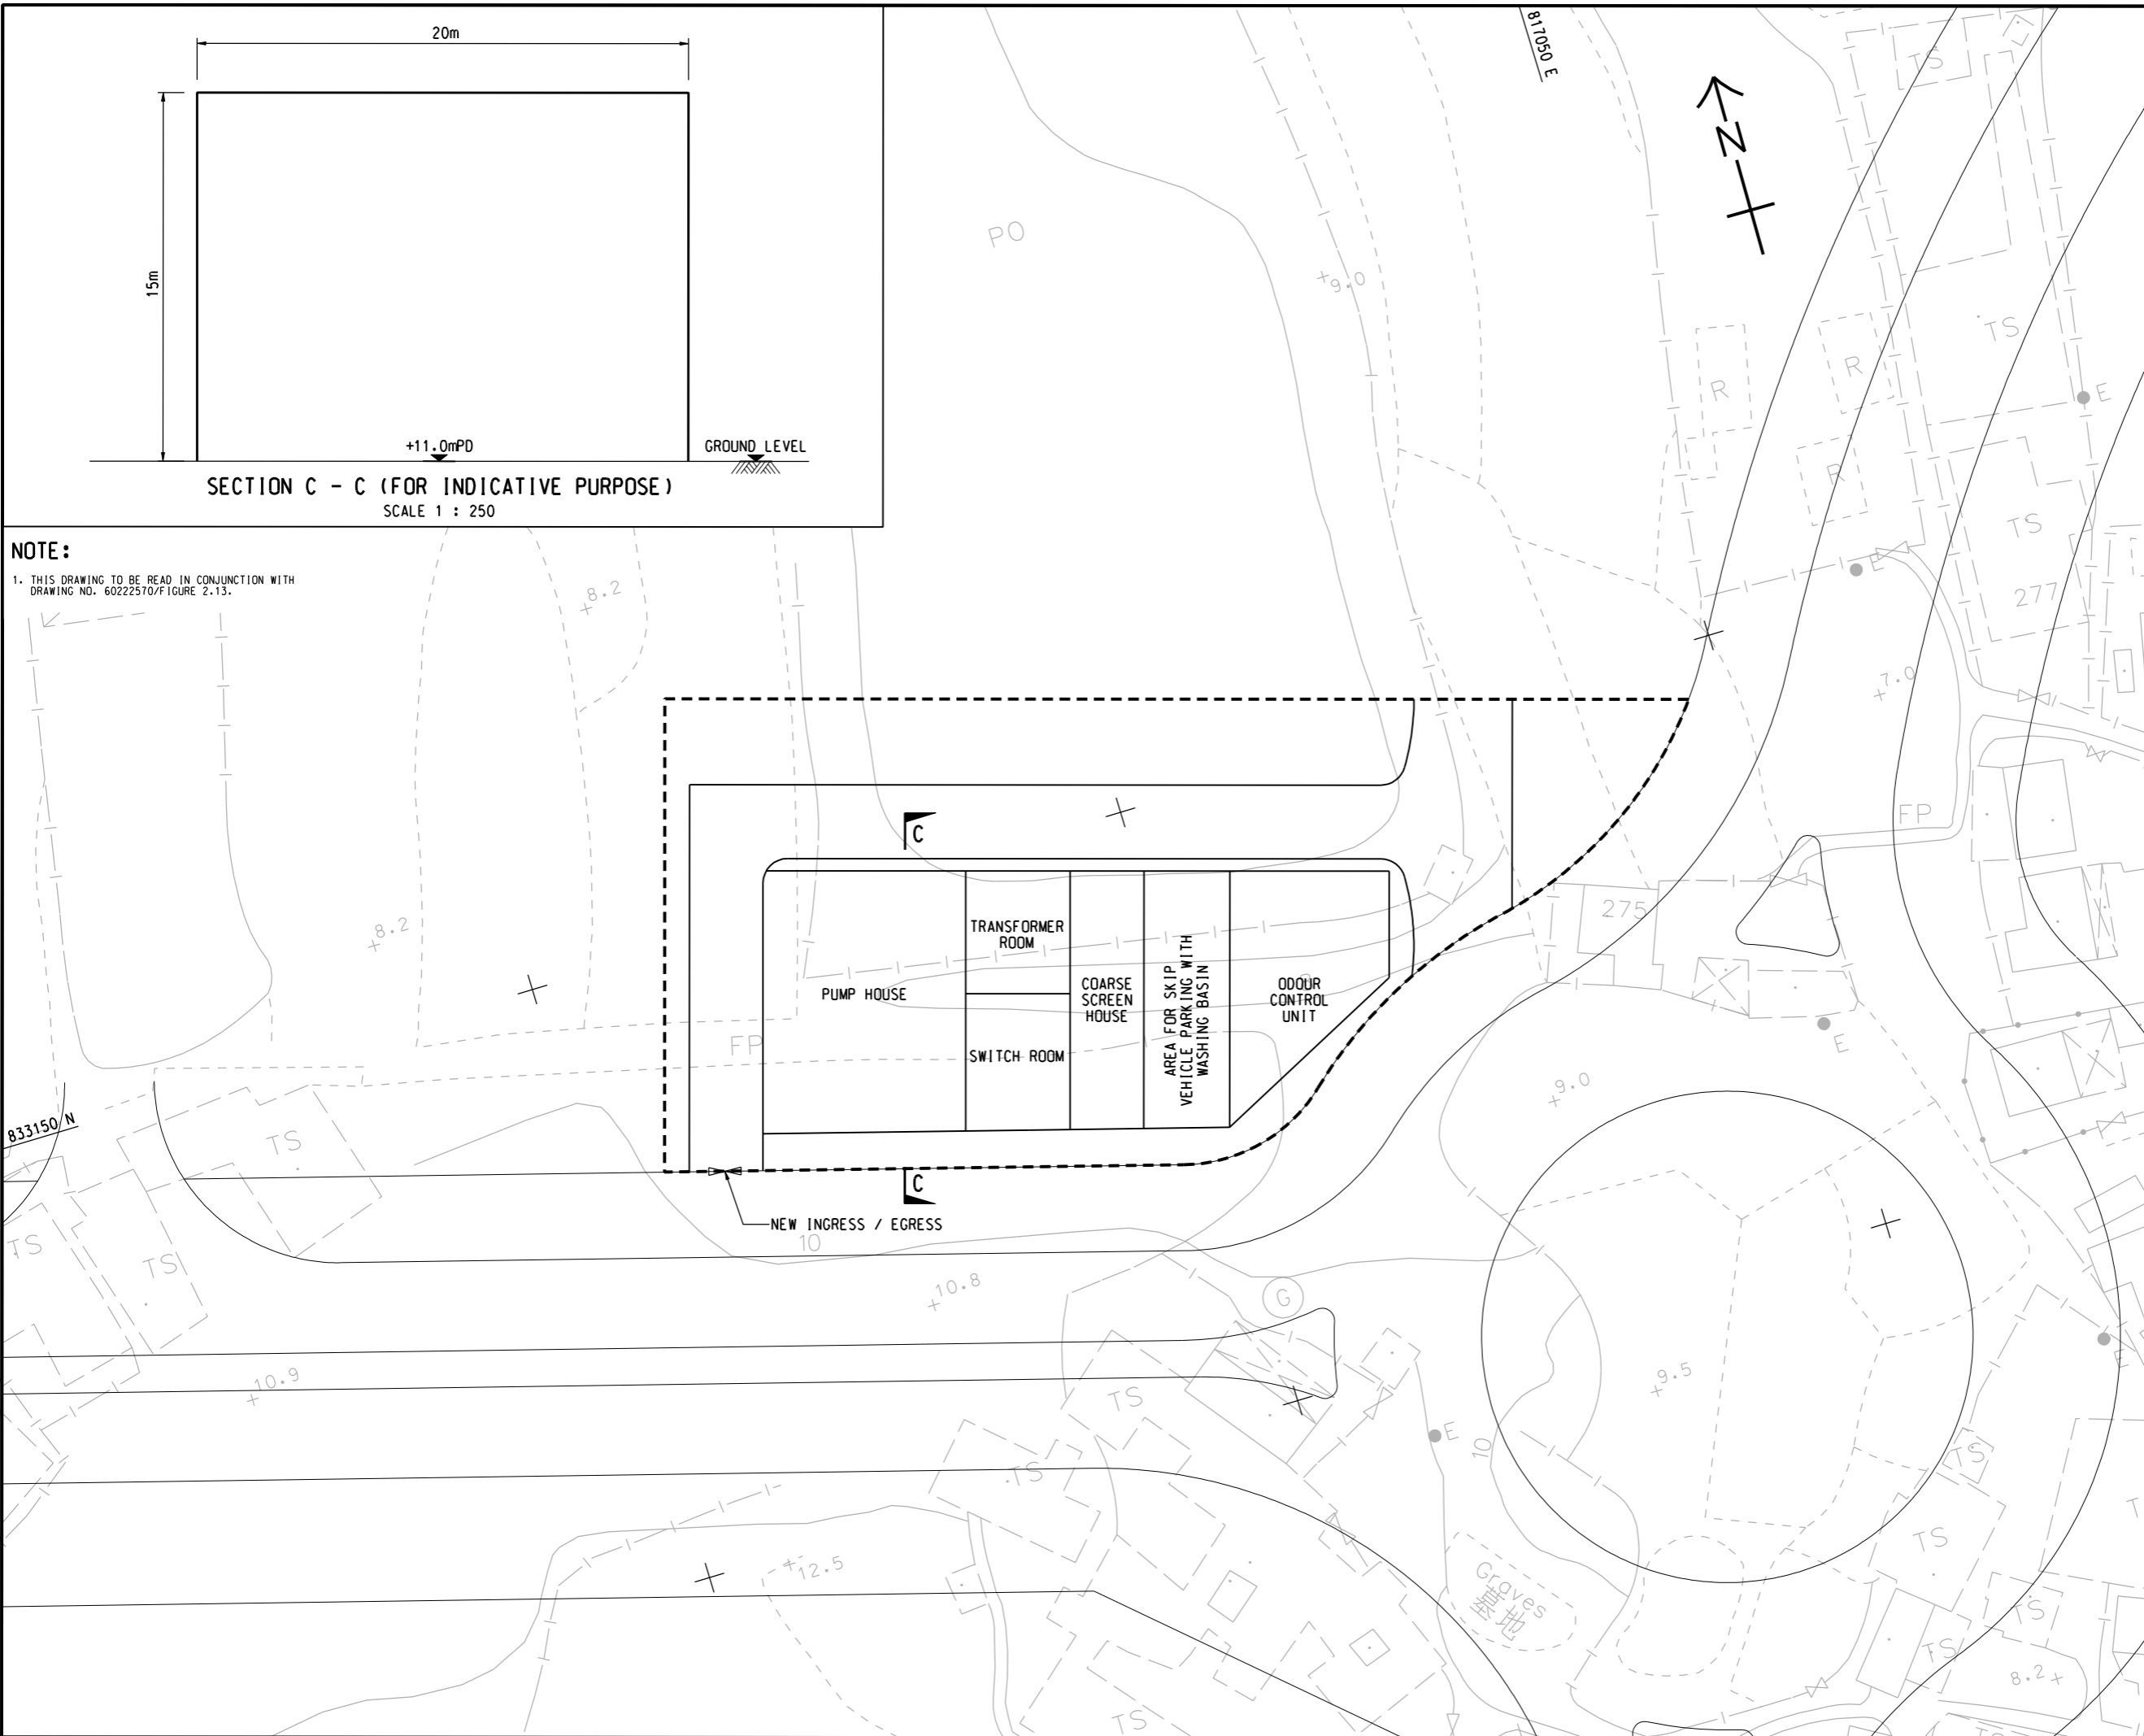

**NOTE:**  
 1. THIS DRAWING TO BE READ IN CONJUNCTION WITH DRAWING NO. 6022570/F/FIGURE 2.13.

**AECOM**

**PROJECT**  
 HUNG SHUI KIU NEW DEVELOPMENT AREA PLANNING AND ENGINEERING STUDY - INVESTIGATION

**CLIENT**  
 CEDD  
 土木工程拓展署  
 Civil Engineering and Development Department  
 規劃署  
 Planning Department

**CONSULTANT**  
 AECOM Asia Company Ltd.  
 www.aecom.com

**SUB-CONSULTANTS**  
 分判工程師有限公司

**ISSUE/REVISION**  
 修訂

I/R	DATE	DESCRIPTION	CHK.

**STATUS**  
 版次

**SCALE**  
 比例  
 A3 1 : 500

**DIMENSION UNIT**  
 尺寸單位  
 METRES

**KEY PLAN**  
 索引圖

**PROJECT NO.**  
 項目編號  
 6022570

**AGREEMENT NO.**  
 協議編號  
 CE2/2011 (CE)

**SHEET TITLE**  
 圖紙名稱  
 GENERAL LAYOUT OF SEWAGE PUMPING STATION NO.3

**SHEET NUMBER**  
 圖紙編號  
 6022570/TR19A/FIGURE 2.16

This drawing has been prepared for the use of AECOM's client. It may not be used, modified, reproduced or relied upon by third parties, except as agreed by AECOM or as required by law. AECOM accepts no responsibility, and denies any liability whatsoever, to any party that uses or relies on this drawing without AECOM's express written consent. Do not scale this document. All measurements must be obtained from the stated dimensions.