

LEGEND:

- - - PROJECT BOUNDARY
- CONTRACT BOUNDARY
- - - PATH GRID
- 200 CONTOUR LINE
- A310 AIR SENSITIVE RECEIVER (TIER 3)

AECOM

PROJECT
HUNG SHUI KIU NEW DEVELOPMENT AREA PLANNING AND ENGINEERING STUDY - INVESTIGATION

CLIENT



CONSULTANT

AECOM Asia Company Ltd.
www.aecom.com

SUB-CONSULTANTS

ISSUE/REVISION

IR	DATE	DESCRIPTION	CHK.

STATUS


SCALE

A3 1: 5000

DIMENSION UNIT

METRES

KEY PLAN A3 1: 300000

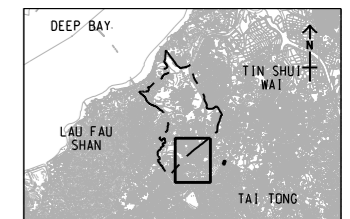

PROJECT NO.

60222570

AGREEMENT NO.

CE2/2011 (CE)

SHEET TITLE


CONTOURS OF CUMULATIVE MAXIMUM 1-HOUR TSP CONCENTRATION (ug/m³) AT 1.5m ABOVE GROUND (YEAR 2019 - 2030) (TIER 3 FOR A310)

SHEET NUMBER

60222570/TR19A/FIGURE 3.38.1

This drawing has been prepared for the use of AECOM's client. It may not be used, modified, reproduced or relied upon by third parties, except as approved by AECOM or as required by law. AECOM accepts no responsibility, and denies any liability whatsoever, for any part, full or in part, of this drawing without AECOM's express written consent. Do not scale this document. All measurements must be obtained from the stated dimensions.

Pld File by: YANGYUW
 PATH: E:\projects\60222570\Drawing\REPORT\TR19A\TR19A_341.dgn
 Project Management Initials: Designer: Checked: Approved: ISO A1 594mm x 841mm

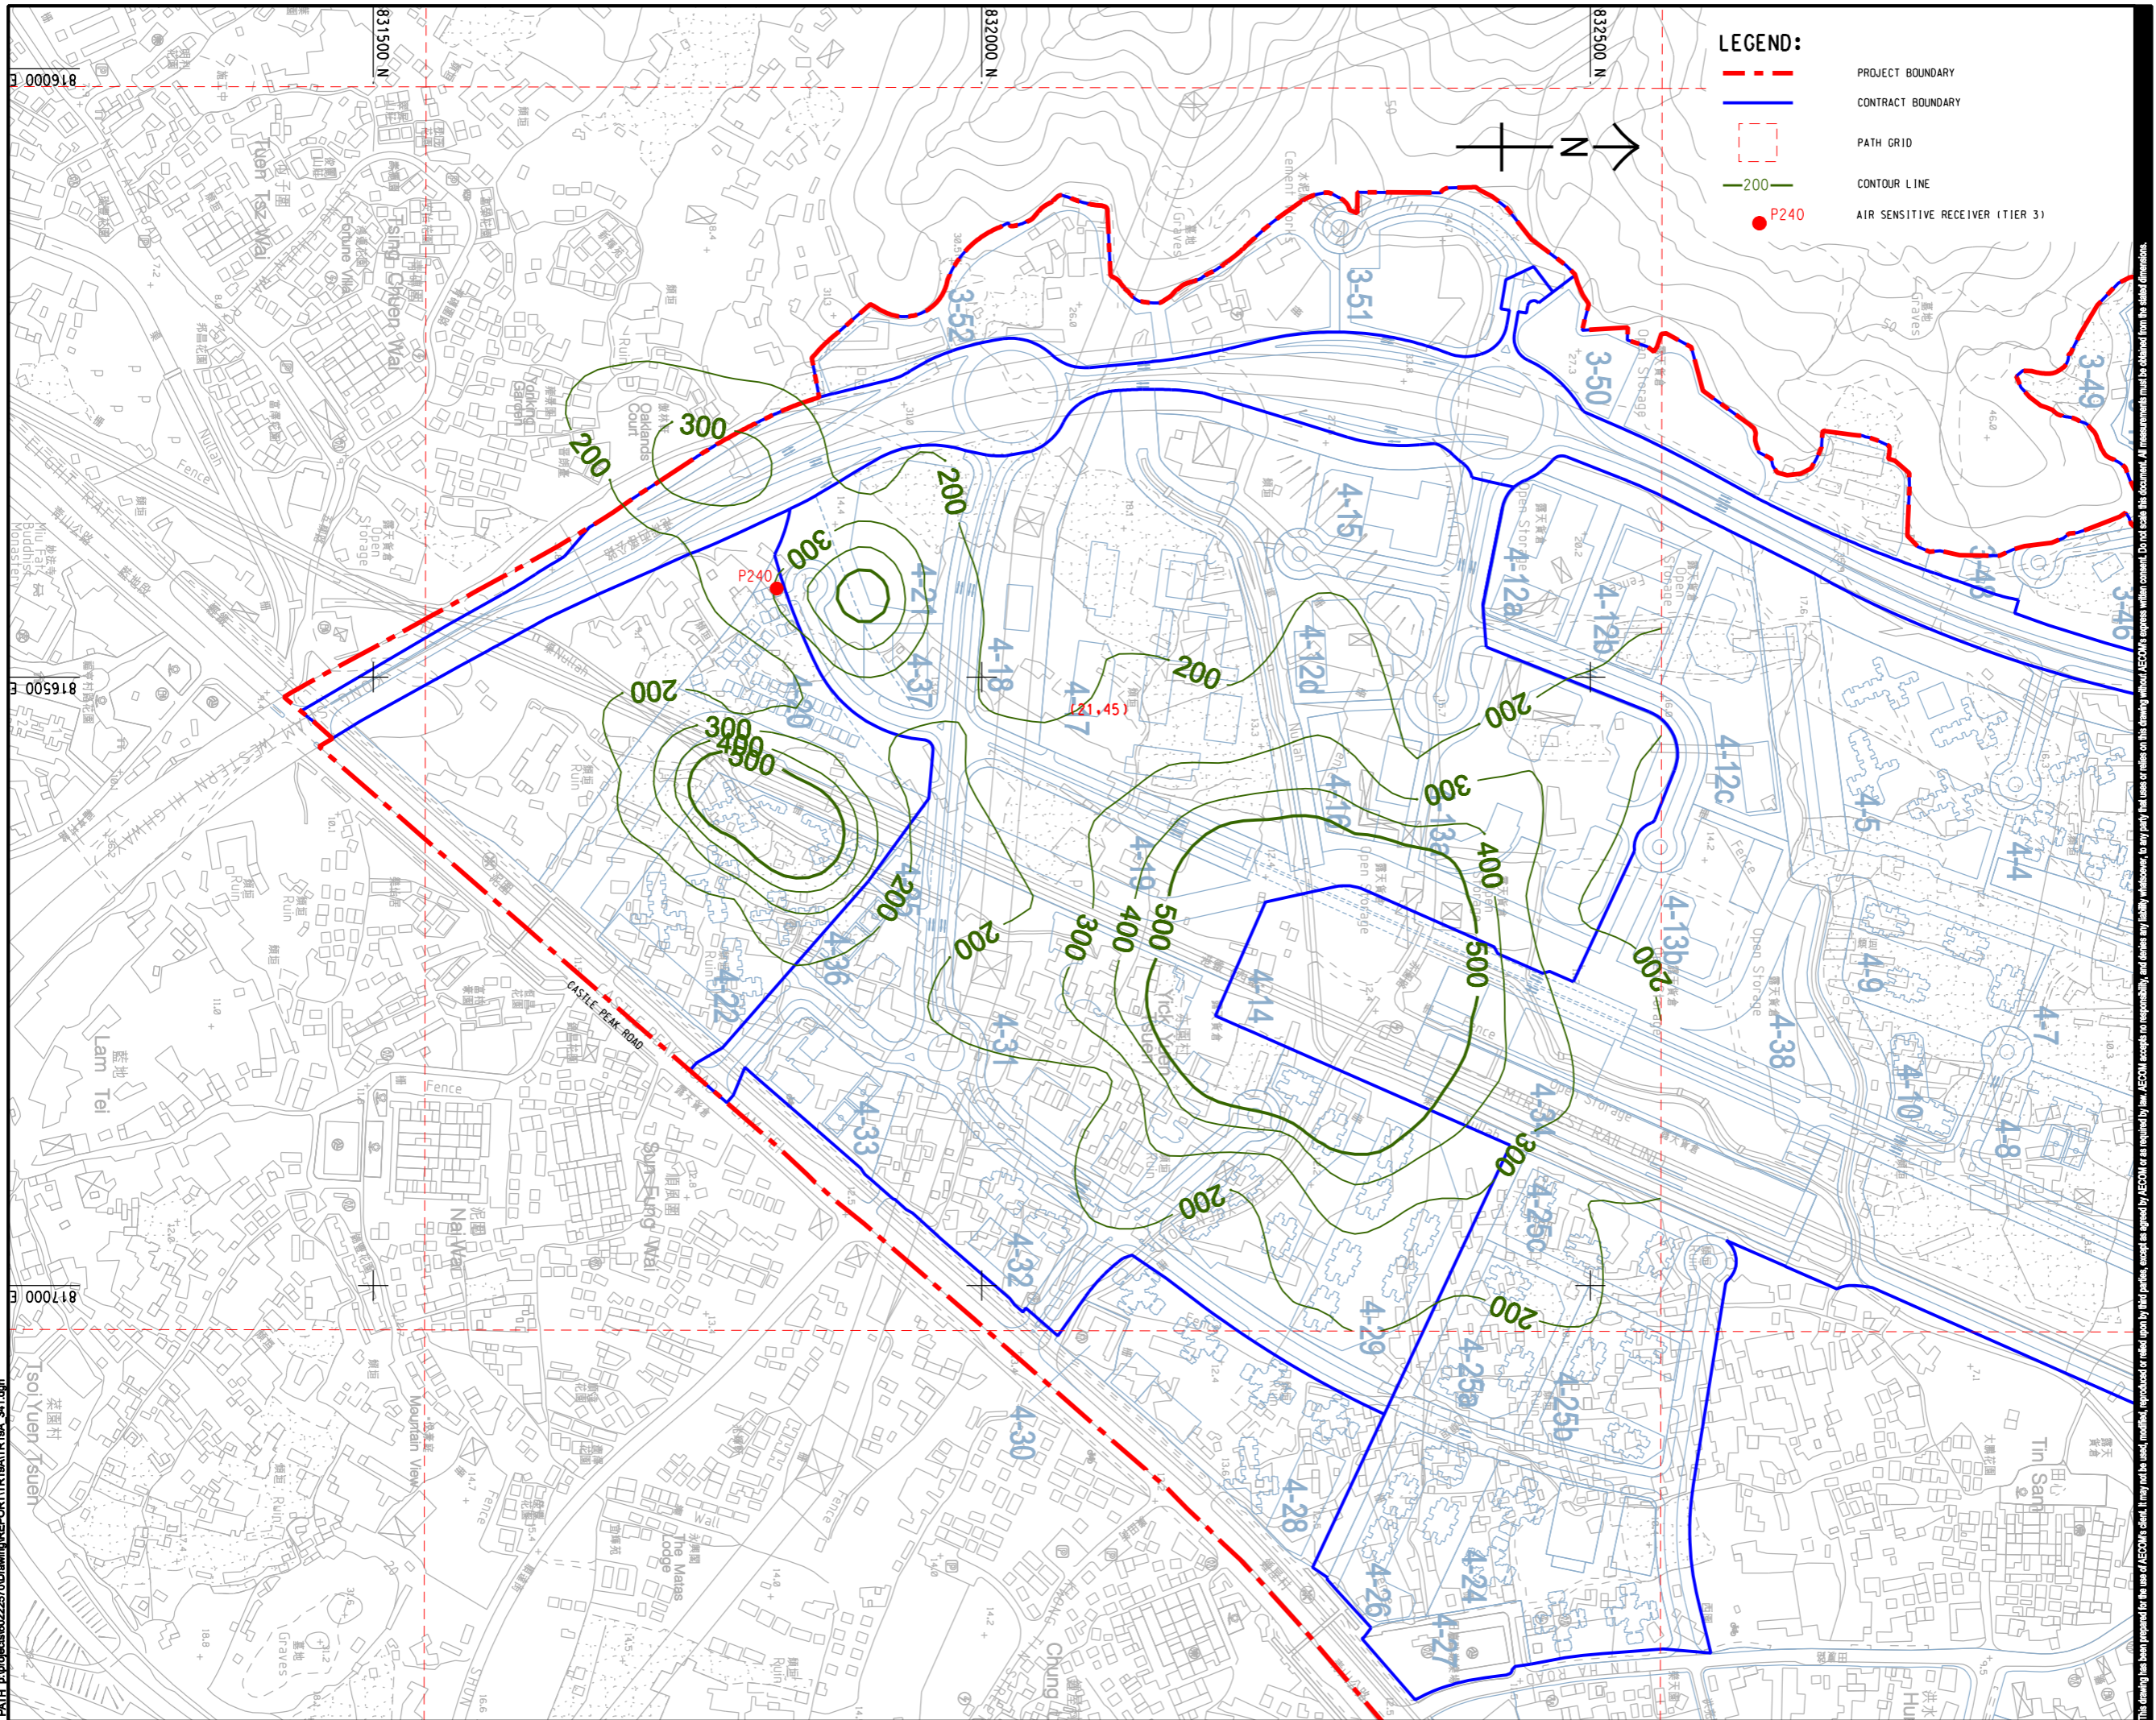

LEGEND:

- - - PROJECT BOUNDARY
- CONTRACT BOUNDARY
- - - PATH GRID
- 200 CONTOUR LINE
- P240 AIR SENSITIVE RECEIVER (TIER 3)



AECOM

PROJECT
HUNG SHUI KIU NEW DEVELOPMENT AREA PLANNING AND ENGINEERING STUDY - INVESTIGATION

CLIENT
 CEDD
 土木工程拓展署
 Civil Engineering and Development Department
 規劃署
 Planning Department

CONSULTANT
 工程顧問公司
 AECOM Asia Company Ltd.
 www.aecom.com

SUB-CONSULTANTS
 分判工程顧問公司

ISSUE/REVISION


IR	DATE	DESCRIPTION	CHK

STATUS

SCALE
 比例
 A3 1:5000

DIMENSION UNIT
 尺寸單位
 METRES

KEY PLAN
 索引圖
 A3 1:300000

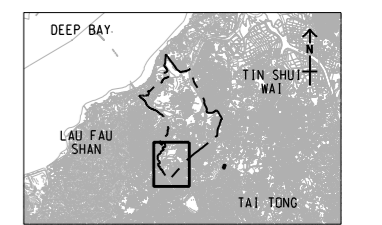

PROJECT NO.
 項目編號
 60222570


AGREEMENT NO.
 協議編號
 CE2/2011 (CE)

SHEET TITLE
 圖紙標題
 CONTOURS OF CUMULATIVE MAXIMUM 1-HOUR TSP CONCENTRATION (ug/m³) AT 1.5m ABOVE GROUND (YEAR 2019 - 2030) (TIER 3 FOR P240)

SHEET NUMBER
 圖紙編號
 60222570/TR19A/FIGURE 3.38.2


This drawing has been prepared for the use of AECOM's client. It may not be used, modified, reproduced or relied upon by third parties, except as approved by AECOM or as required by law. AECOM accepts no responsibility, and denies any liability whatsoever, for any party that uses or relies on this drawing without AECOM's express written consent. Do not scale this document. All measurements must be obtained from the related dimensions.

ISO A1 594mm x 841mm
 Approved:
 Checked:
 Designer:
 Project Management Initials:
 Pld File by: zhaohh
 PATH: P:\PROJECTS\6022570D\dwg\REPORT\TR19A\TR19A_384.dgn
 816500 E
 000118
 000018

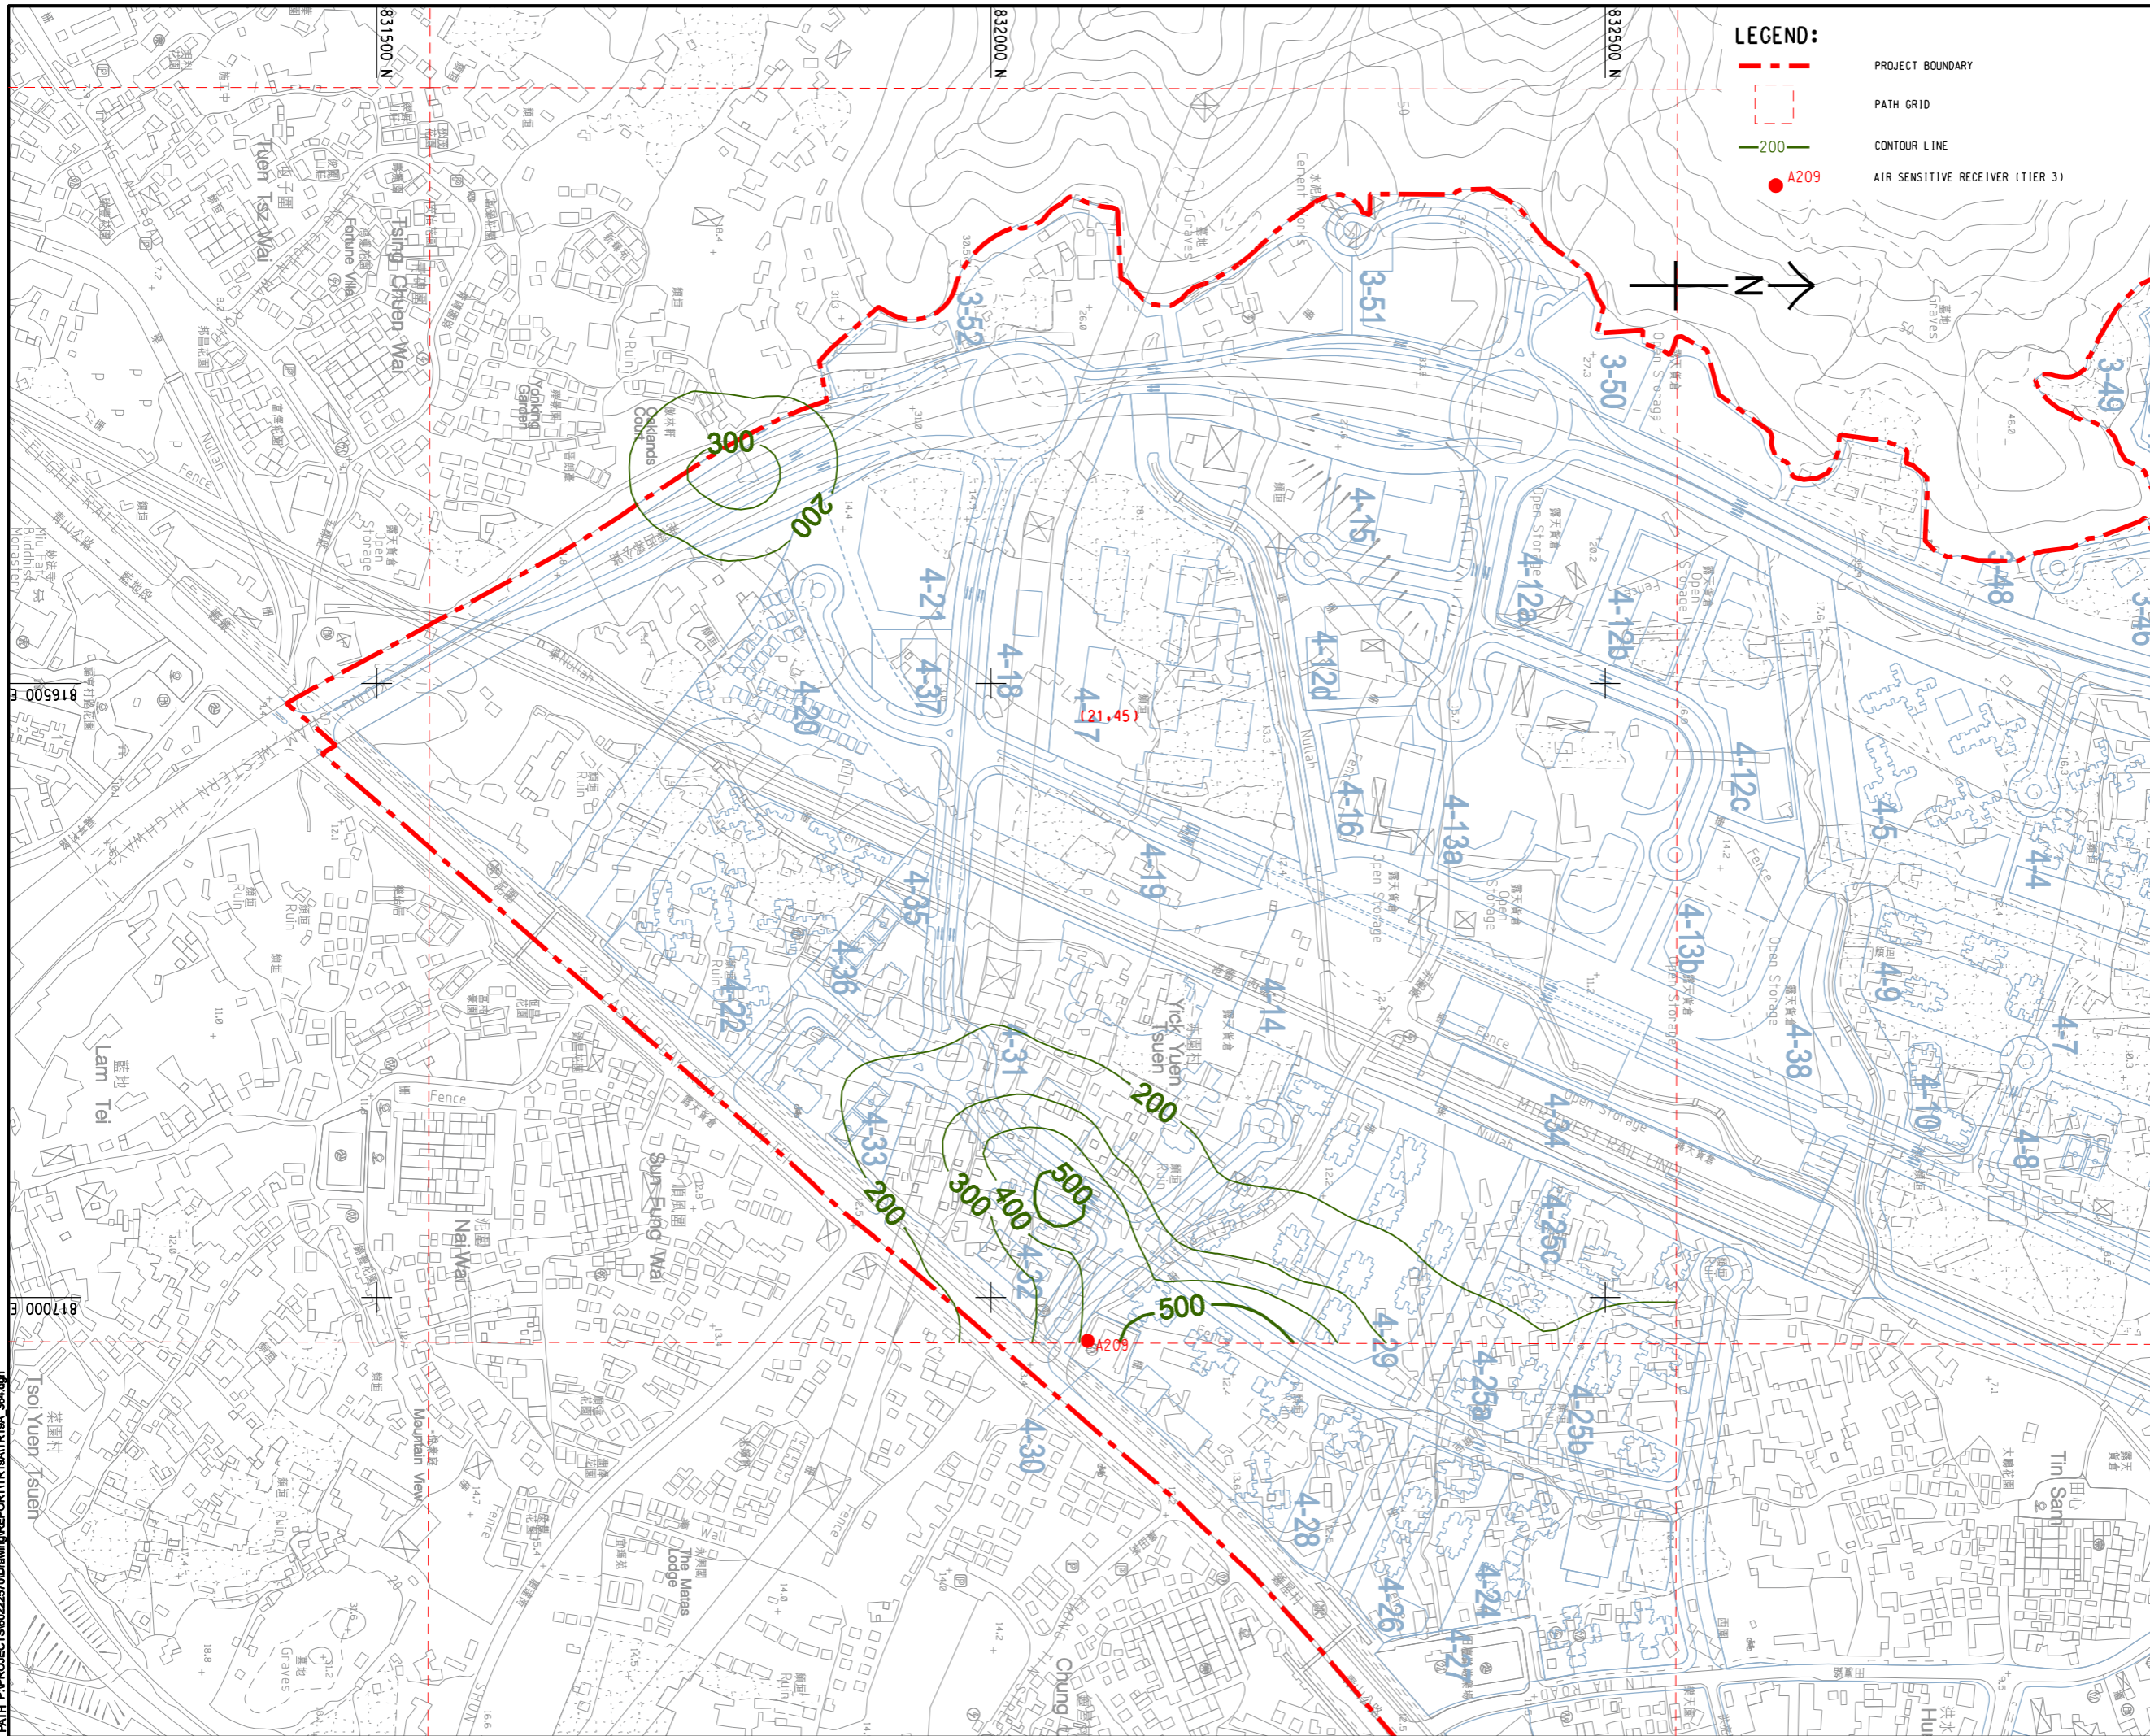

LEGEND:

- - - PROJECT BOUNDARY
- PATH GRID
- 200 CONTOUR LINE
- A209 AIR SENSITIVE RECEIVER (TIER 3)

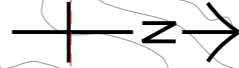

AECOM

PROJECT
 HUNG SHUI KIU NEW DEVELOPMENT AREA
 PLANNING AND ENGINEERING STUDY
 - INVESTIGATION

CLIENT
 土木工程拓展署
 Civil Engineering and Development Department
 規劃署
 Planning Department

CONSULTANT
 工程顧問公司
 AECOM Asia Company Ltd.
 www.aecom.com

SUB-CONSULTANTS
 分判工程顧問公司


ISSUE/REVISION

IR	DATE	DESCRIPTION	CHK.

STATUS
 核准

SCALE
 比例
 A3 1: 5000
DIMENSION UNIT
 尺寸單位
 METRES

KEY PLAN
 索引圖
 A3 1: 300000

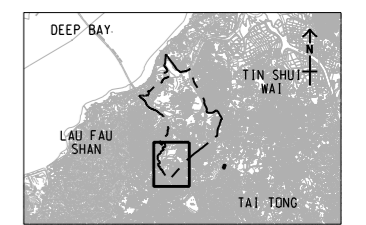

PROJECT NO.
 項目編號
 60222570
AGREEMENT NO.
 協議編號
 CE2/2011 (CE)

SHEET TITLE
 圖紙名稱
 CONTOURS OF CUMULATIVE MAXIMUM 1-HOUR TSP CONCENTRATION (ug/m³) AT 1.5m ABOVE GROUND (YEAR 2019 - 2030) (TIER 3 FOR A209)

SHEET NUMBER
 圖紙編號
 60222570/TR19A/FIGURE 3.38.3

This drawing has been prepared by AECOM. It may not be used for any other purpose without the prior written consent of AECOM. AECOM's liability is limited to the extent of the services provided by AECOM. AECOM does not warrant, represent or guarantee the accuracy or completeness of the information contained in this drawing. AECOM's liability is limited to the extent of the services provided by AECOM. AECOM does not warrant, represent or guarantee the accuracy or completeness of the information contained in this drawing.