


Pld File by: ZENGFX
 PATH: P:\PROJECTS\60222570\DRAWING\REPORT\TR19A_350.dgn
 ISO A1 594mm x 841mm
 Approved: 3 000718
 Checked: 3 000818
 Designer: 3 000618
 Project Management Initials:

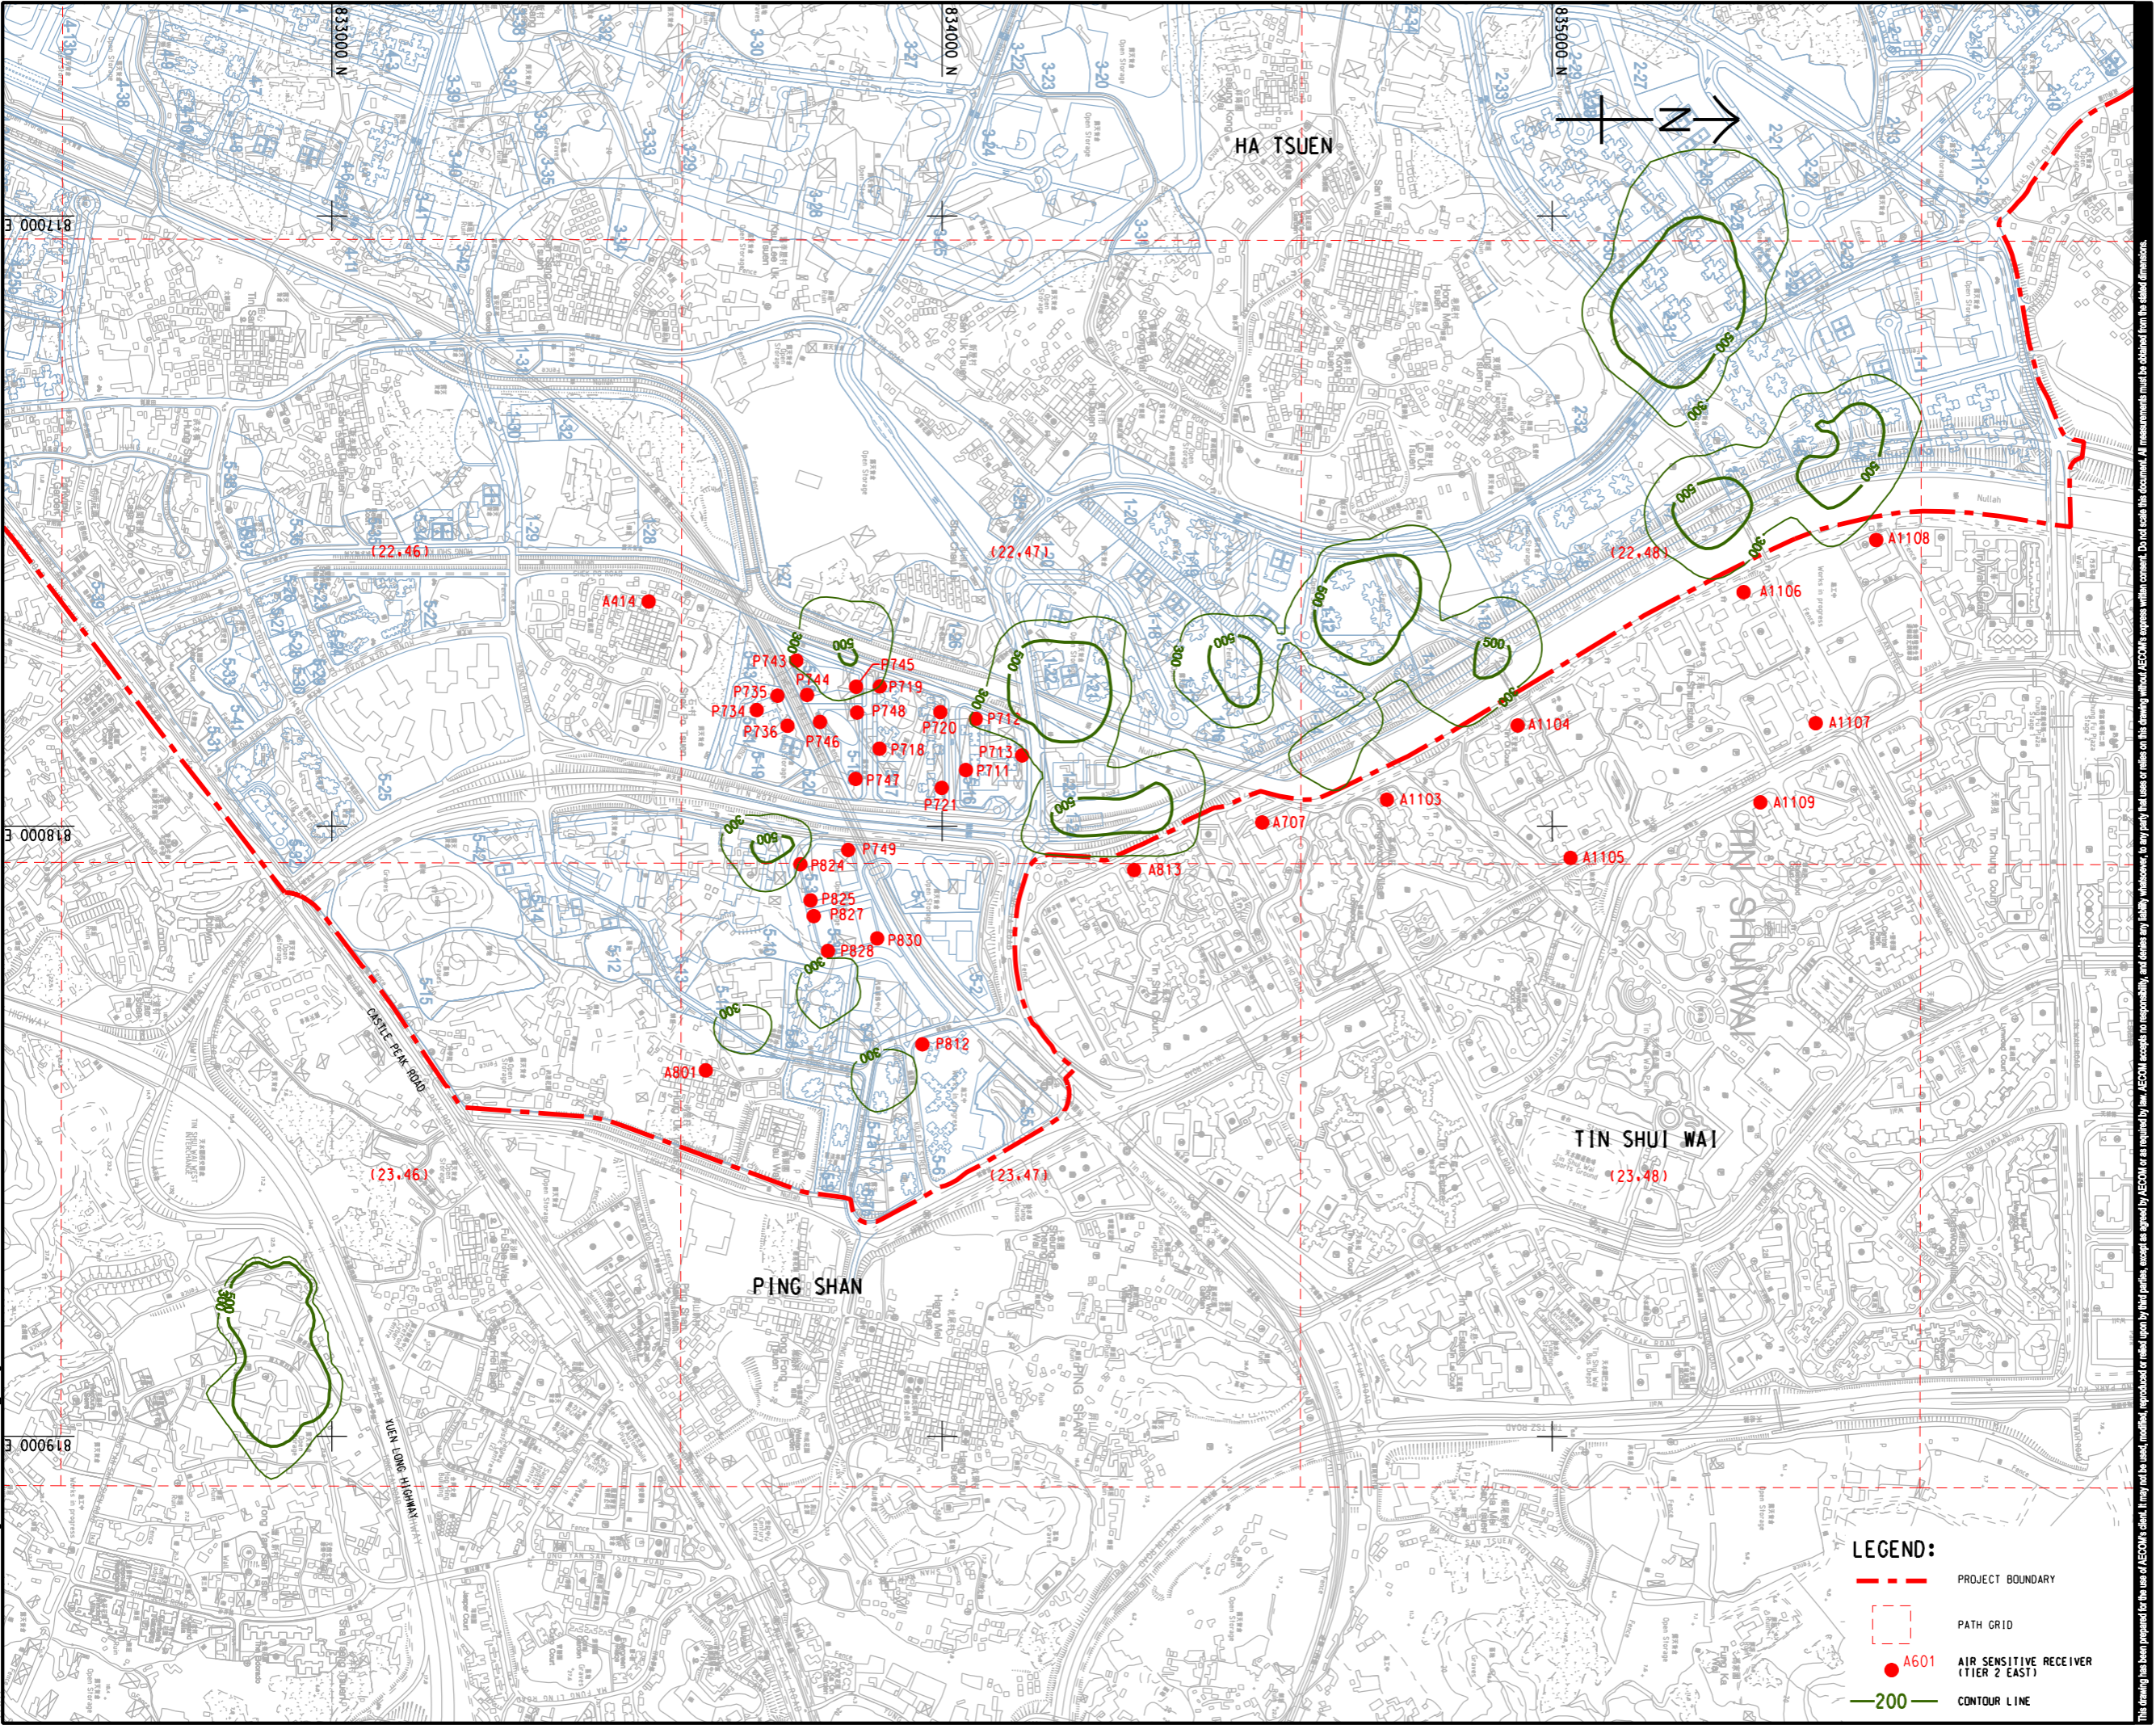

AECOM

PROJECT
 HUNG SHUI KIU NEW DEVELOPMENT AREA
 PLANNING AND ENGINEERING STUDY
 - INVESTIGATION

CLIENT
 CEDD
 土木工程拓展署
 Civil Engineering and
 Development Department

CONULTANT
 工程顧問公司
 AECOM Asia Company Ltd.
 www.aecom.com

SUB-CONSULTANTS
 分判工程顧問公司

ISSUE/REVISION
 修訂


IR	DATE	DESCRIPTION	CHK

STATUS
 狀態

SCALE
 比例
 A3 1:10000

DIMENSION UNIT
 尺寸單位
 METRES

KEY PLAN
 索引圖
 A3 1:300000

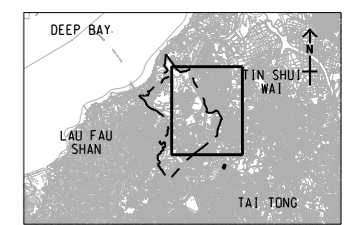

PROJECT NO.
 項目編號
 60222570

AGREEMENT NO.
 協議編號
 CE2/2011 (CE)

SHEET TITLE
 圖則標題
 CONTOURS OF CUMULATIVE MAXIMUM
 1-HOUR TSP CONCENTRATION (ug/m³)
 AT 1.5m ABOVE GROUND
 (YEAR 2031 - 2036) (TIER 2 EAST)


SHEET NUMBER
 圖則編號
 60222570/TR19A/FIGURE 3.46

LEGEND:

- PROJECT BOUNDARY
- PATH GRID
- A601 AIR SENSITIVE RECEIVER (TIER 2 EAST)
- 200 CONTOUR LINE



This drawing has been prepared for the use of AECOM's client. It may not be used, modified, reproduced or relied upon by third parties, except as required by law. AECOM accepts no responsibility, and denies any liability whatsoever, for any party that uses or relies on this drawing without AECOM's express written consent. Do not scale this document. All measurements must be obtained from the related dimensions.

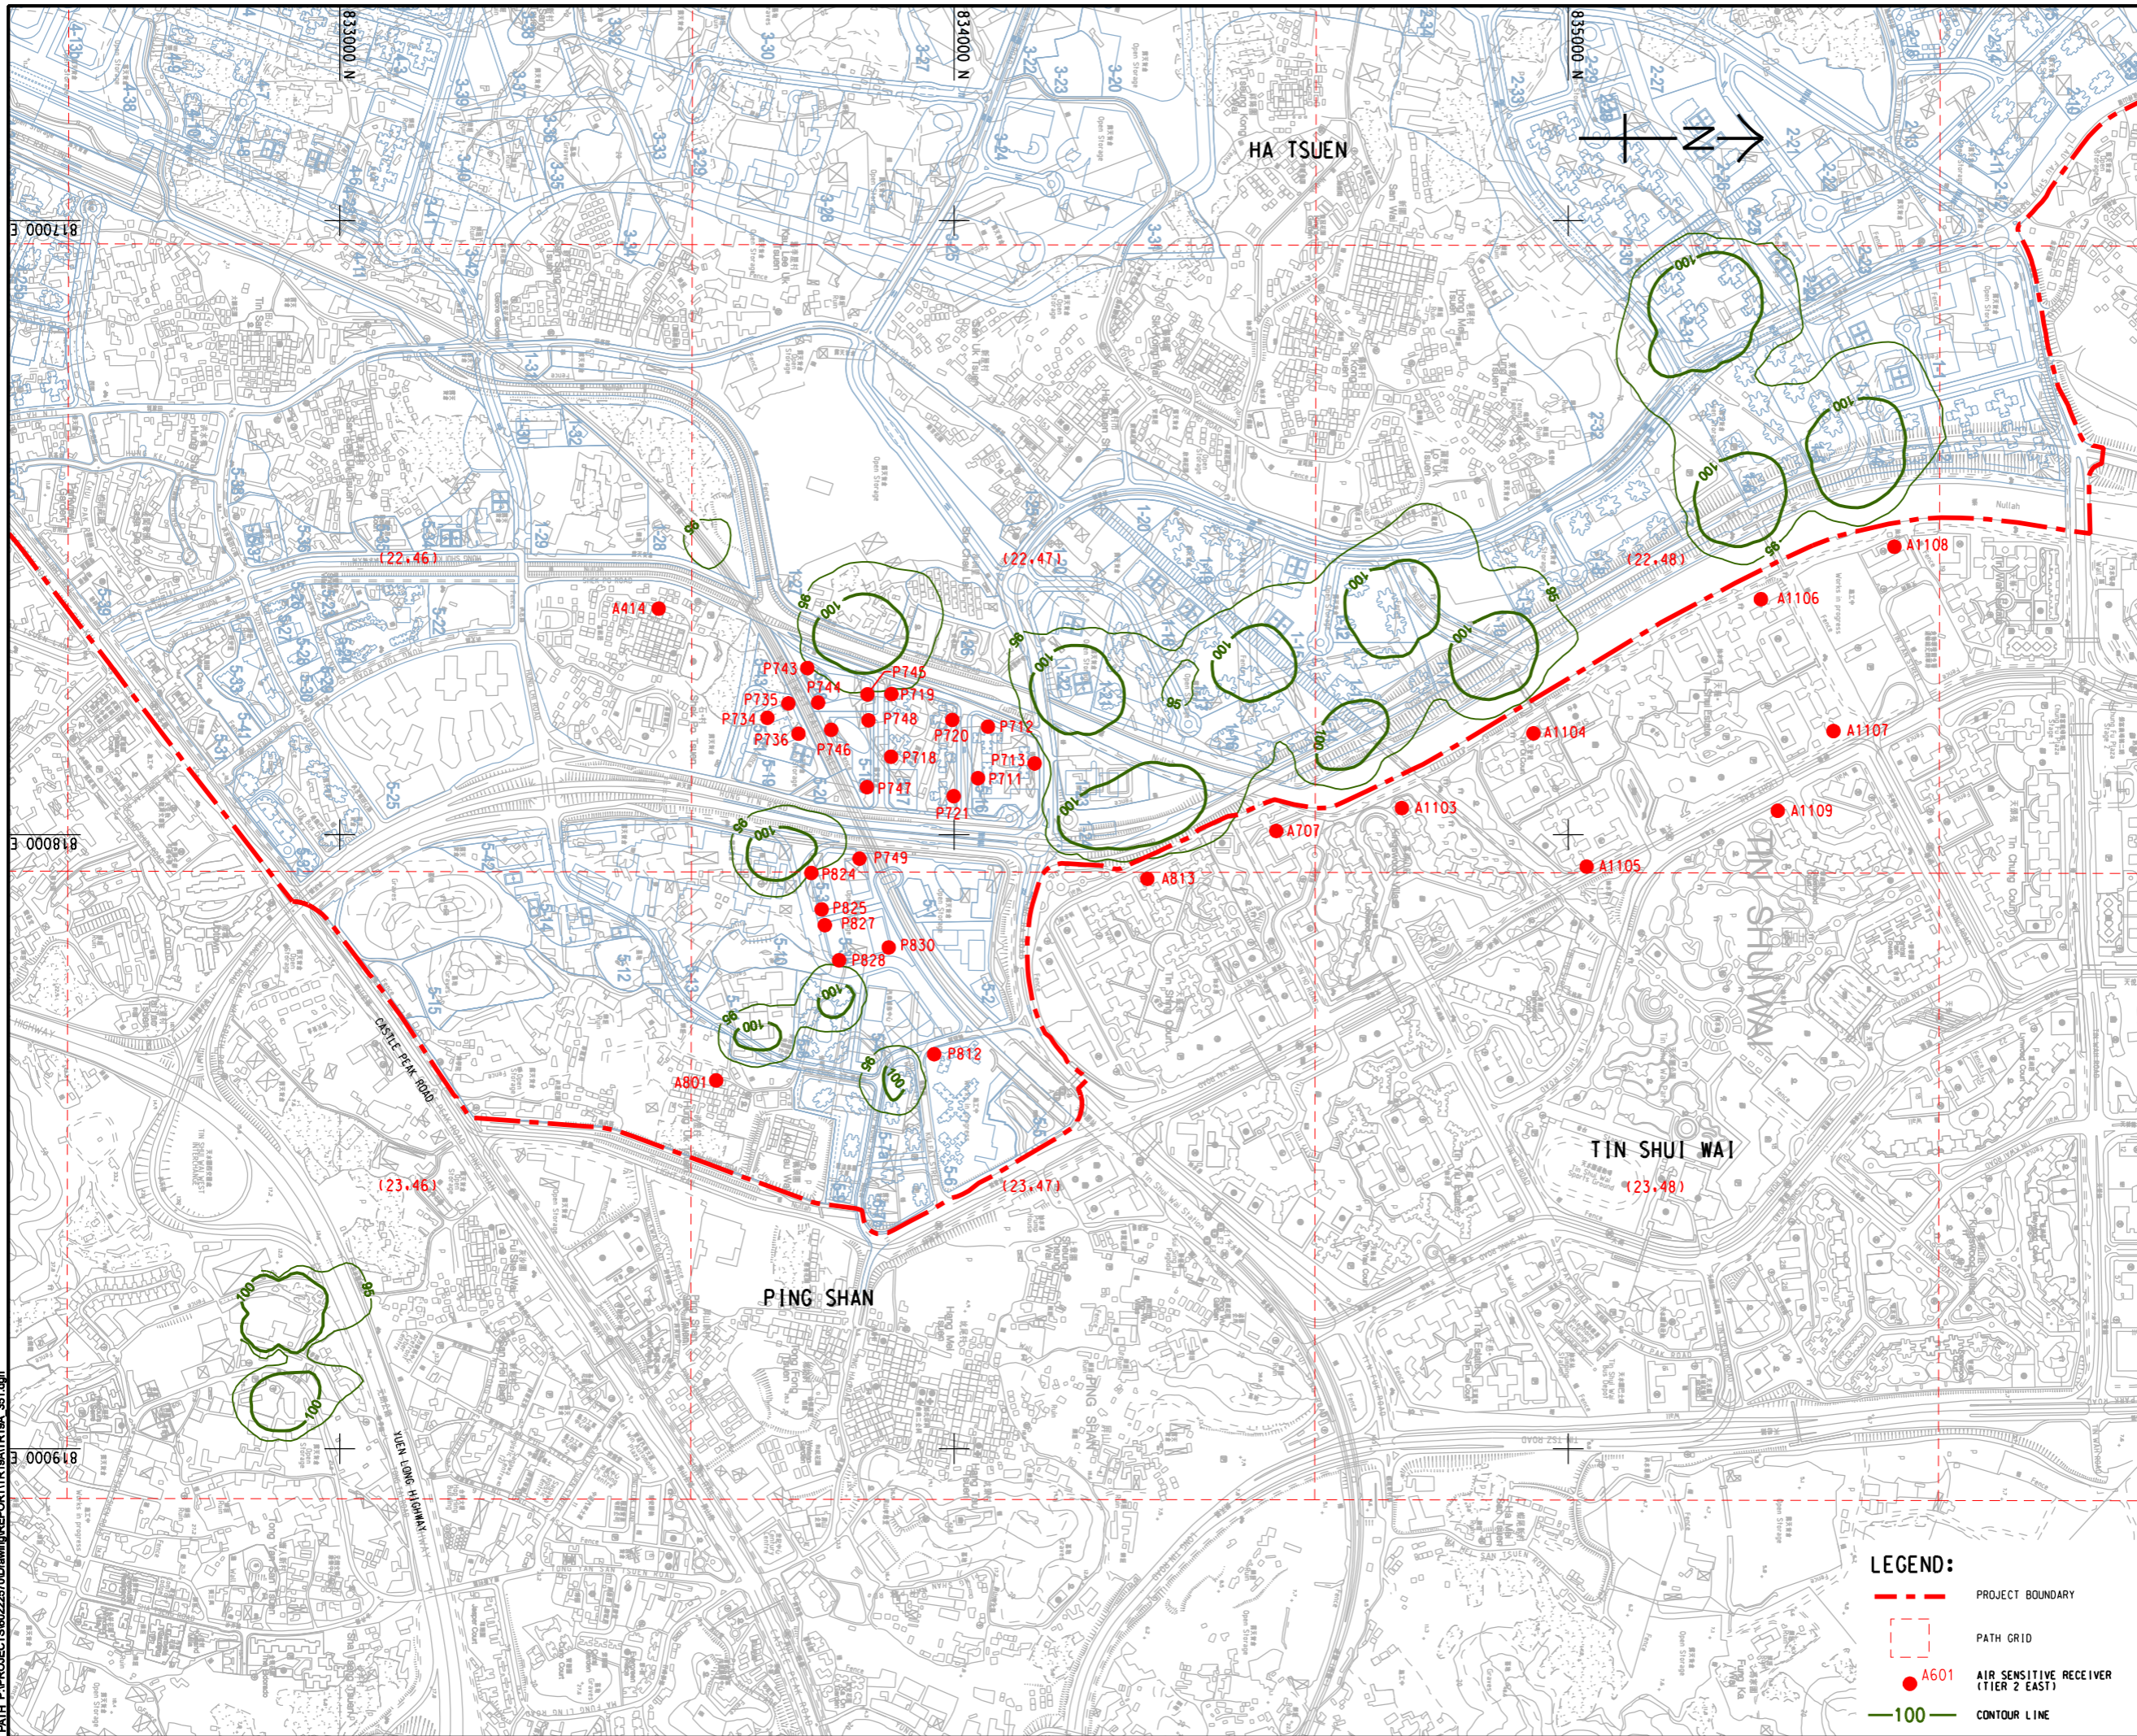ISO A1 594mm x 841mm
 Approved:
 Checked:
 Designer:
 Project Management Initials:
 Pld File by: zhuohh
 PATH: P:\PROJECTS\60222570\DRAWING\REPORT\TR19A\TR19A_351.dgn



AECOM

PROJECT
 項目
HUNG SHUI KIU NEW DEVELOPMENT AREA PLANNING AND ENGINEERING STUDY - INVESTIGATION

CLIENT
 業主

 土木工程拓展署
 Civil Engineering and Development Department

 規劃署
 Planning Department

CONSULTANT
 工程顧問公司
 AECOM Asia Company Ltd.
 www.aecom.com

SUB-CONSULTANTS
 分判工程顧問公司

ISSUE/REVISION
 修訂


IR	DATE	DESCRIPTION	CHK.
修訂	日期	內容摘要	核對

STATUS
 階段

SCALE **DIMENSION UNIT**
 比例 單位

A3 1 : 10000 METRES

KEY PLAN A3 1 : 300000

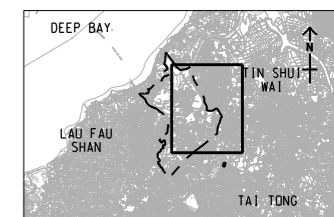

PROJECT NO. **AGREEMENT NO.**
 項目編號 協議編號
 60222570 CE2/2011 (CE)


SHEET TITLE
 圖則標題
 CONTOURS OF CUMULATIVE 10th HIGHEST 24-HOUR RSP CONCENTRATION (ug/m³) AT 1.5m ABOVE GROUND (YEAR 2031 - 2036) (TIER 2 EAST)

SHEET NUMBER
 圖則編號
 60222570/TR19A/FIGURE 3.47

LEGEND:

-  PROJECT BOUNDARY
-  PATH GRID
-  A601 AIR SENSITIVE RECEIVER (TIER 2 EAST)
-  -100 CONTOUR LINE

This drawing has been prepared for the use of AECOM's client. It may not be used, modified, reproduced or relied upon by third parties, except as required by law. AECOM accepts no responsibility, and denies any liability whatsoever, for any party that uses or relies on this drawing without AECOM's express written consent. Do not scale this document. All measurements must be obtained from the related dimensions.

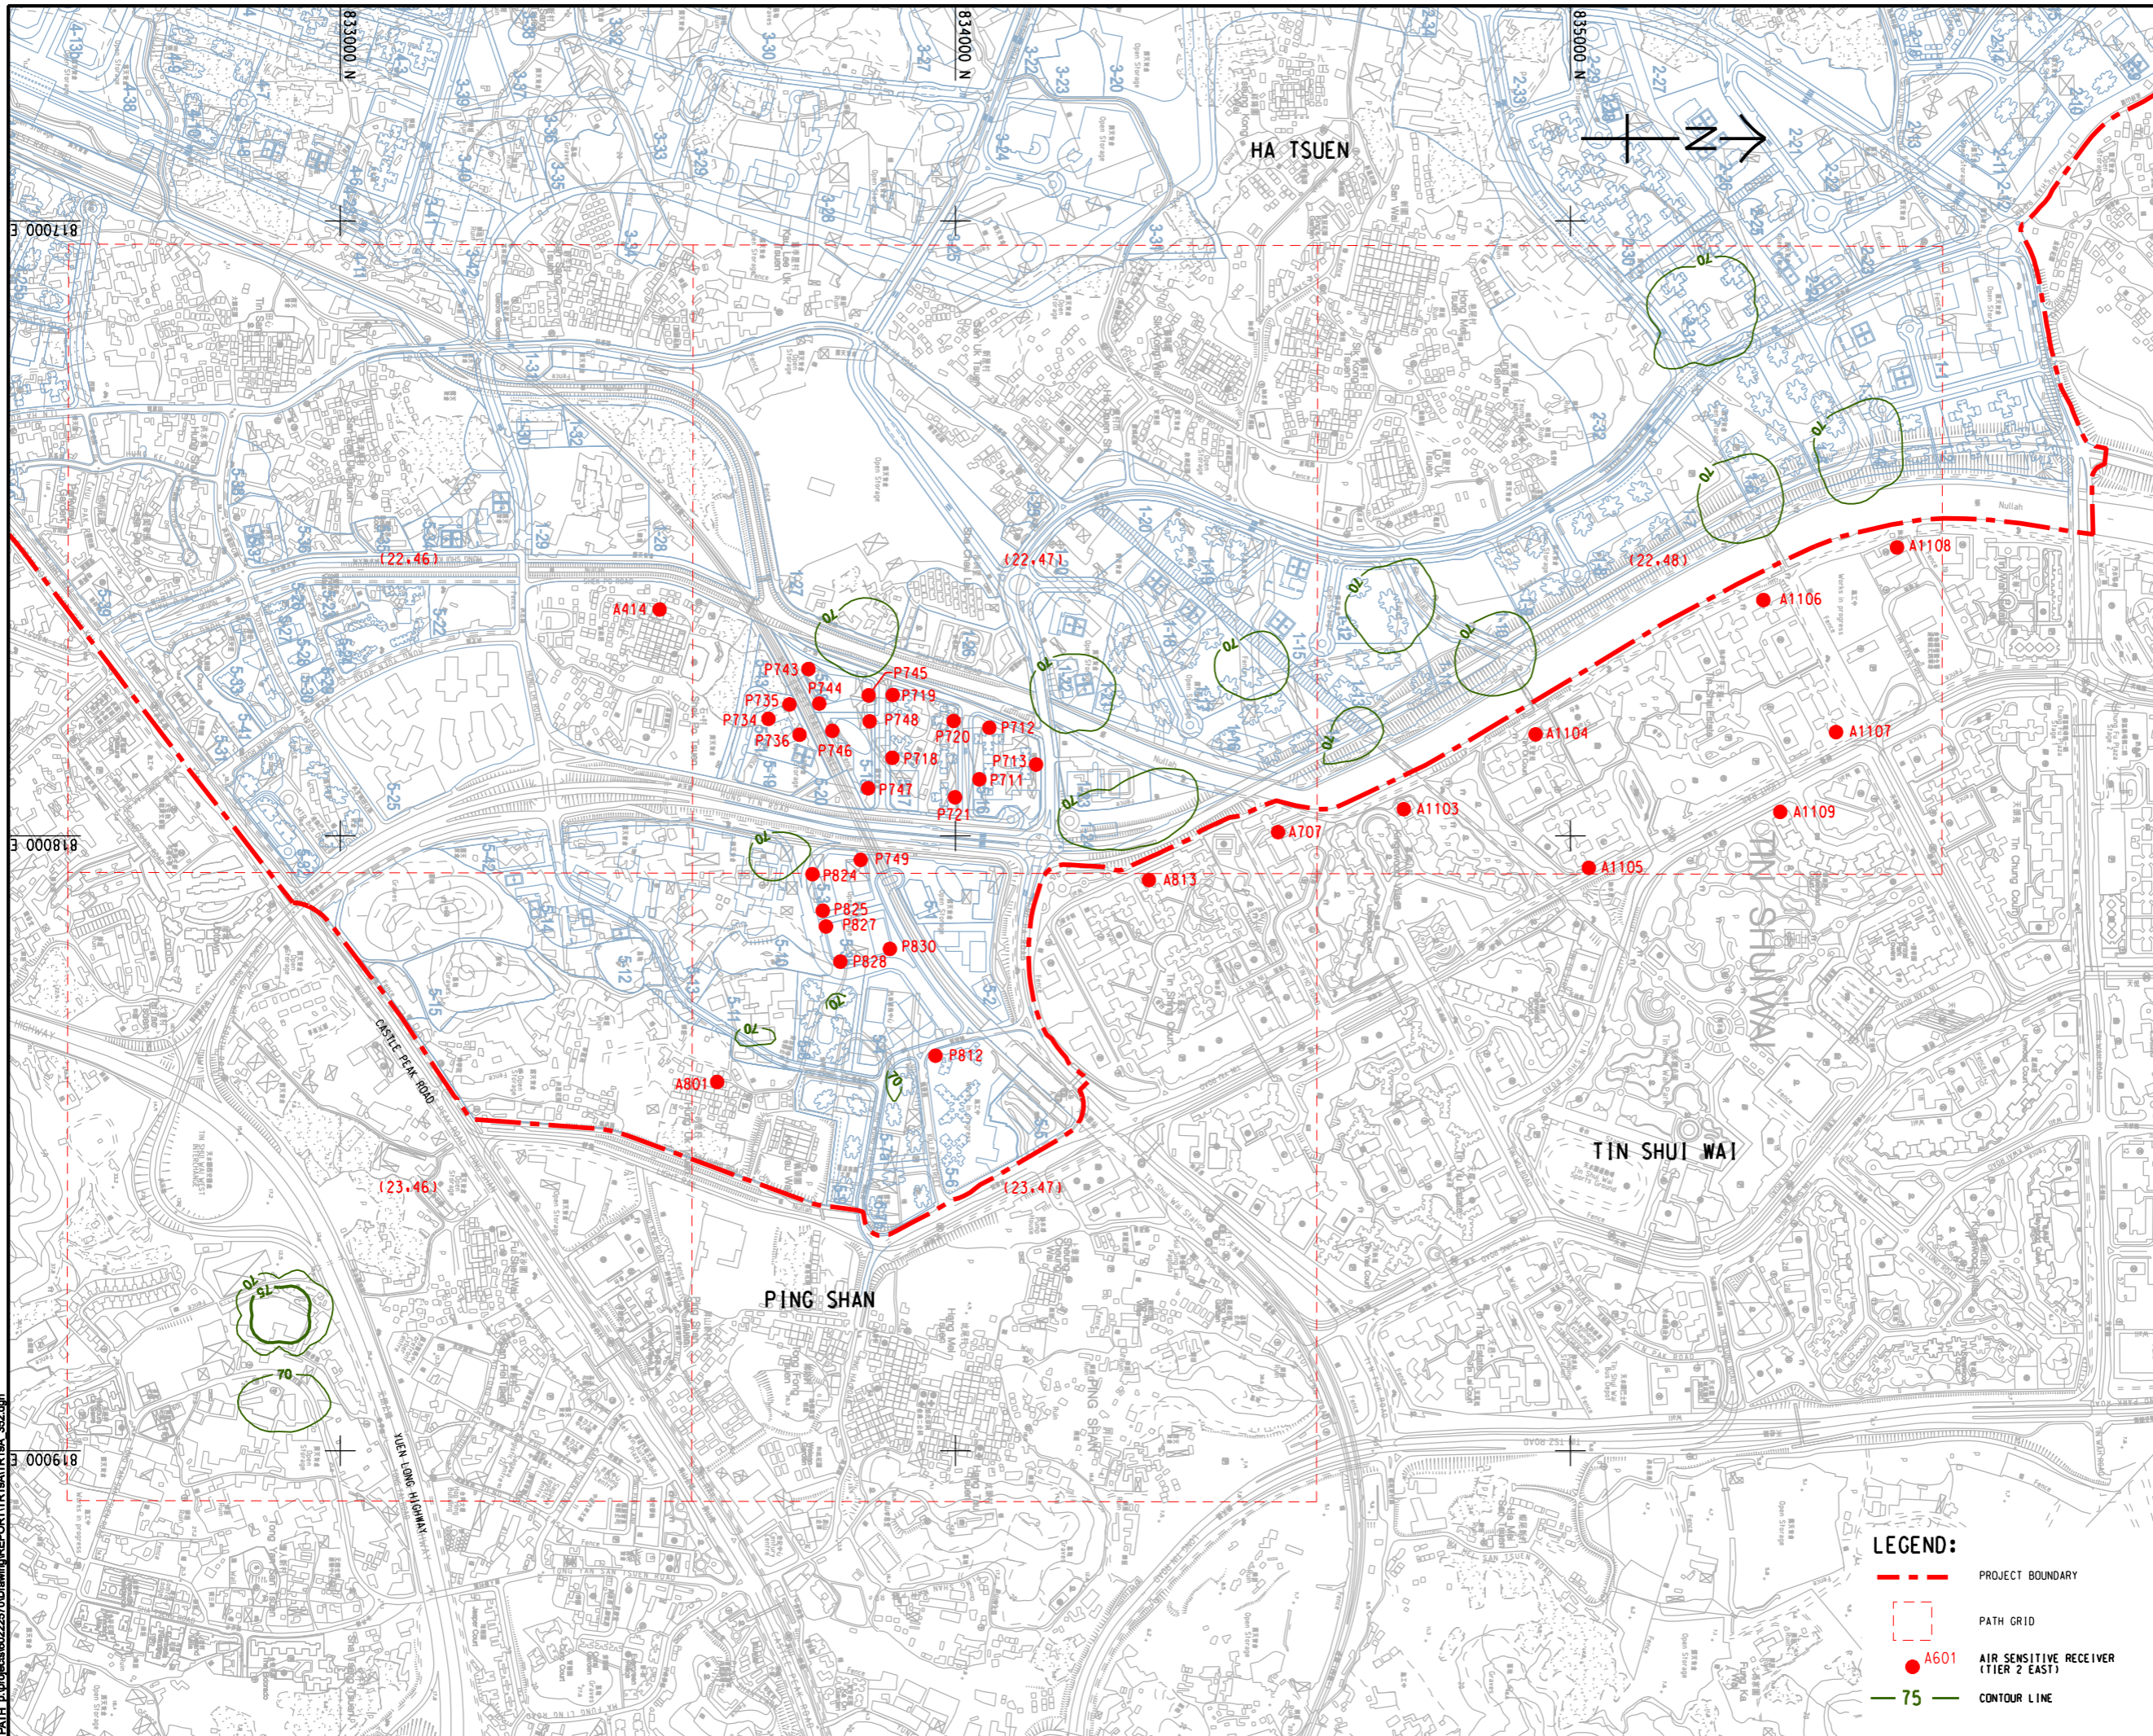

ISSUE/REVISION
 修訂


IR	DATE	DESCRIPTION	CHK.

STATUS
 狀態

SCALE
 比例
 A3 1 : 10000

DIMENSION UNIT
 尺寸單位
 METRES

KEY PLAN
 索引圖
 A3 1 : 300000

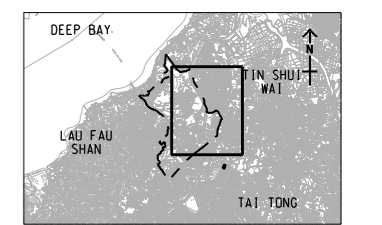

LEGEND:

- PROJECT BOUNDARY
- .-.- PATH GRID
- A601 AIR SENSITIVE RECEIVER (TIER 2 EAST)
- 75 CONTOUR LINE

PROJECT NO.
 項目編號
 60222570

AGREEMENT NO.
 協議編號
 CE2/2011 (CE)

SHEET TITLE
 圖紙標題
 CONTOURS OF CUMULATIVE 10th HIGHEST 24-HOUR FSP CONCENTRATION (ug/m³) AT 1.5m ABOVE GROUND (YEAR 2031 - 2036) (TIER 2 EAST)

SHEET NUMBER
 圖紙編號
 60222570/TR19A/FIGURE 3.48

This drawing has been prepared for the use of AECOM's client. It may not be used, modified, reproduced or relied upon by third parties, except as required by law. AECOM accepts no responsibility, and denies any liability whatsoever, for any party that uses or relies on this drawing without AECOM's express written consent. Do not scale this document. All measurements must be obtained from the related dimensions.