

LEGEND:

- - - PROJECT BOUNDARY
- LOCATIONS OF POTENTIALLY CONTAMINATED SITES ACCESSIBLE FOR SITE WALKOVER



**PROJECT**  
**HUNG SHUI KIU NEW DEVELOPMENT AREA PLANNING AND ENGINEERING STUDY - INVESTIGATION**

**CLIENT**  
  
 土木工程拓展署 規劃署  
 Civil Engineering and Development Department Planning Department

**CONSULTANT**  
 工程顧問公司  
 AECOM Asia Company Ltd.  
 www.aecom.com

**SUB-CONSULTANTS**  
 分判工程顧問公司

**ISSUE/REVISION**

IR/	DATE	DESCRIPTION	CHK.

**STATUS**

SCALE	DIMENSION UNIT
A3 1 : 20000	METRES

**KEY PLAN**

PROJECT NO.	AGREEMENT NO.
60222570	CE2/2011 (CE)

**SHEET TITLE**  
 圖號  
**LOCATIONS OF POTENTIALLY CONTAMINATED SITES ACCESSIBLE FOR SITE WALKOVER**

SHEET NUMBER
60222570/TR19A/FIGURE 8.2

This drawing has been prepared for the use of AECOM's client. It may not be used, modified, reproduced or relied upon by third parties, except as required by AECOM or as required by law. AECOM accepts no responsibility, and denies any liability whatsoever, for any party that uses or relies on this drawing without AECOM's express written consent. Do not scale this document. All measurements must be obtained from the stated dimensions.

ISO A1 594mm x 841mm  
 Approved:  
 Checked:  
 Designer:  
 Project Management Initials:

Pd4 File by: ZENGFX 2016/02/22  
 PATH: P:\PROJECTS\6022570\Drawing\REPORT\TR19A\TR19A\_775.dgn



INERT CONSTRUCTION MATERIAL STORAGE AREA



INERT CONSTRUCTION MATERIAL STORAGE AREA



SITE OFFICE



SITE OFFICE



INERT CONSTRUCTION MATERIAL STORAGE AREA



MAINTENANCE WORKSHOP

LEGEND:

- SITE BOUNDARY
- EXISTING STRUCTURE
- STOCKPILE
- MAINTENANCE WORKSHOP
- ∇ VIEW ANGLE

**AECOM**

**PROJECT**  
 項目  
**HUNG SHUI KIU NEW DEVELOPMENT AREA PLANNING AND ENGINEERING STUDY - INVESTIGATION**

**CLIENT**  
 業主



**CONSULTANT**  
 工程顧問公司  
**AECOM Asia Company Ltd.**  
 www.aecom.com

**SUB-CONSULTANTS**  
 分判工程顧問公司

**ISSUE/REVISION**  
 修訂

IR/	DATE	DESCRIPTION	CHK.
修訂	日期	內容摘要	校核

**STATUS**  
 階段

**SCALE**  
 比例  
 A3 1 : 1000

**DIMENSION UNIT**  
 尺寸單位  
 METRES

**KEY PLAN**  
 索引圖

**PROJECT NO.**  
 項目編號  
 60222570

**AGREEMENT NO.**  
 協議編號  
 CE2/2011 (CE)

**SHEET TITLE**  
 圖紙名稱

LOCATION OF A78

**SHEET NUMBER**  
 圖紙編號

60222570/TR19A/FIGURE 8.3



This drawing has been prepared for the use of AECOM's client. It may not be used, modified, reproduced or relied upon by third parties, except as agreed by AECOM in writing. AECOM accepts no responsibility, and disclaims any liability whatsoever, for any party that uses or relies on this drawing without AECOM's express written consent. Do not scale this document. All measurements must be obtained from the stated dimensions.

ISO A1 594mm x 841mm  
 Approved:  
 Checked:  
 Designer:  
 Project Management Initials:  
 Pld File by: ZENGFY 2016/02/22  
 PATH: P:\PROJECTS\6022570\DRAWING\REPORT\TR19A\TR19A\_774.dgn



**AECOM**

**PROJECT**  
 項目  
**HUNG SHUI KIU NEW DEVELOPMENT AREA PLANNING AND ENGINEERING STUDY - INVESTIGATION**

**CLIENT**  
 業主  
   
 土木工程拓展署 規劃署  
 Civil Engineering and Development Department Planning Department

**CONSULTANT**  
 工程顧問公司  
 AECOM Asia Company Ltd.  
 www.aecom.com

**SUB-CONSULTANTS**  
 分判工程顧問公司

**ISSUE/REVISION**  
 修訂

IR/修訂	DATE/日期	DESCRIPTION/內容修訂	CHK/校核

**STATUS**  
 階段

**SCALE**  
 比例  
 A3 1 : 1000

**DIMENSION UNIT**  
 尺寸單位  
 METRES

**KEY PLAN**  
 索引圖

**PROJECT NO.**  
 項目編號  
 60222570

**AGREEMENT NO.**  
 協議編號  
 CE2/2011 (CE)

**SHEET TITLE**  
 圖紙名稱  
 LOCATION OF E63a

**SHEET NUMBER**  
 圖紙編號  
 60222570/TR19A/FIGURE 8.4

This drawing has been prepared for the use of AECOM's client. It may not be used, modified, reproduced or relied upon by third parties, except as agreed by AECOM in writing. AECOM accepts no responsibility, and disclaims any liability whatsoever, for any party that uses or relies on this drawing without AECOM's express written consent. Do not scale this document. All measurements must be obtained from the stated dimensions.

ISO A1 594mm x 841mm  
 Approved:  
 Checked:  
 Designer:  
 Project Management Initials:  
 Pld File By: ZENGFX 2016/02/22  
 PATH: P:\PROJECTS\6022570\DRAWING\REPORT\TR19A\TR19A\_775.dgn



BUS PARKING AREA



ABOVEGROUND DIESEL TANK & STEEL CONTAINMENT BUND




BUS PARKING AREA & CONTAINER OFFICES



BUS PARKING AREA



ABOVEGROUND DIESEL TANK & PETROL DISPENSER

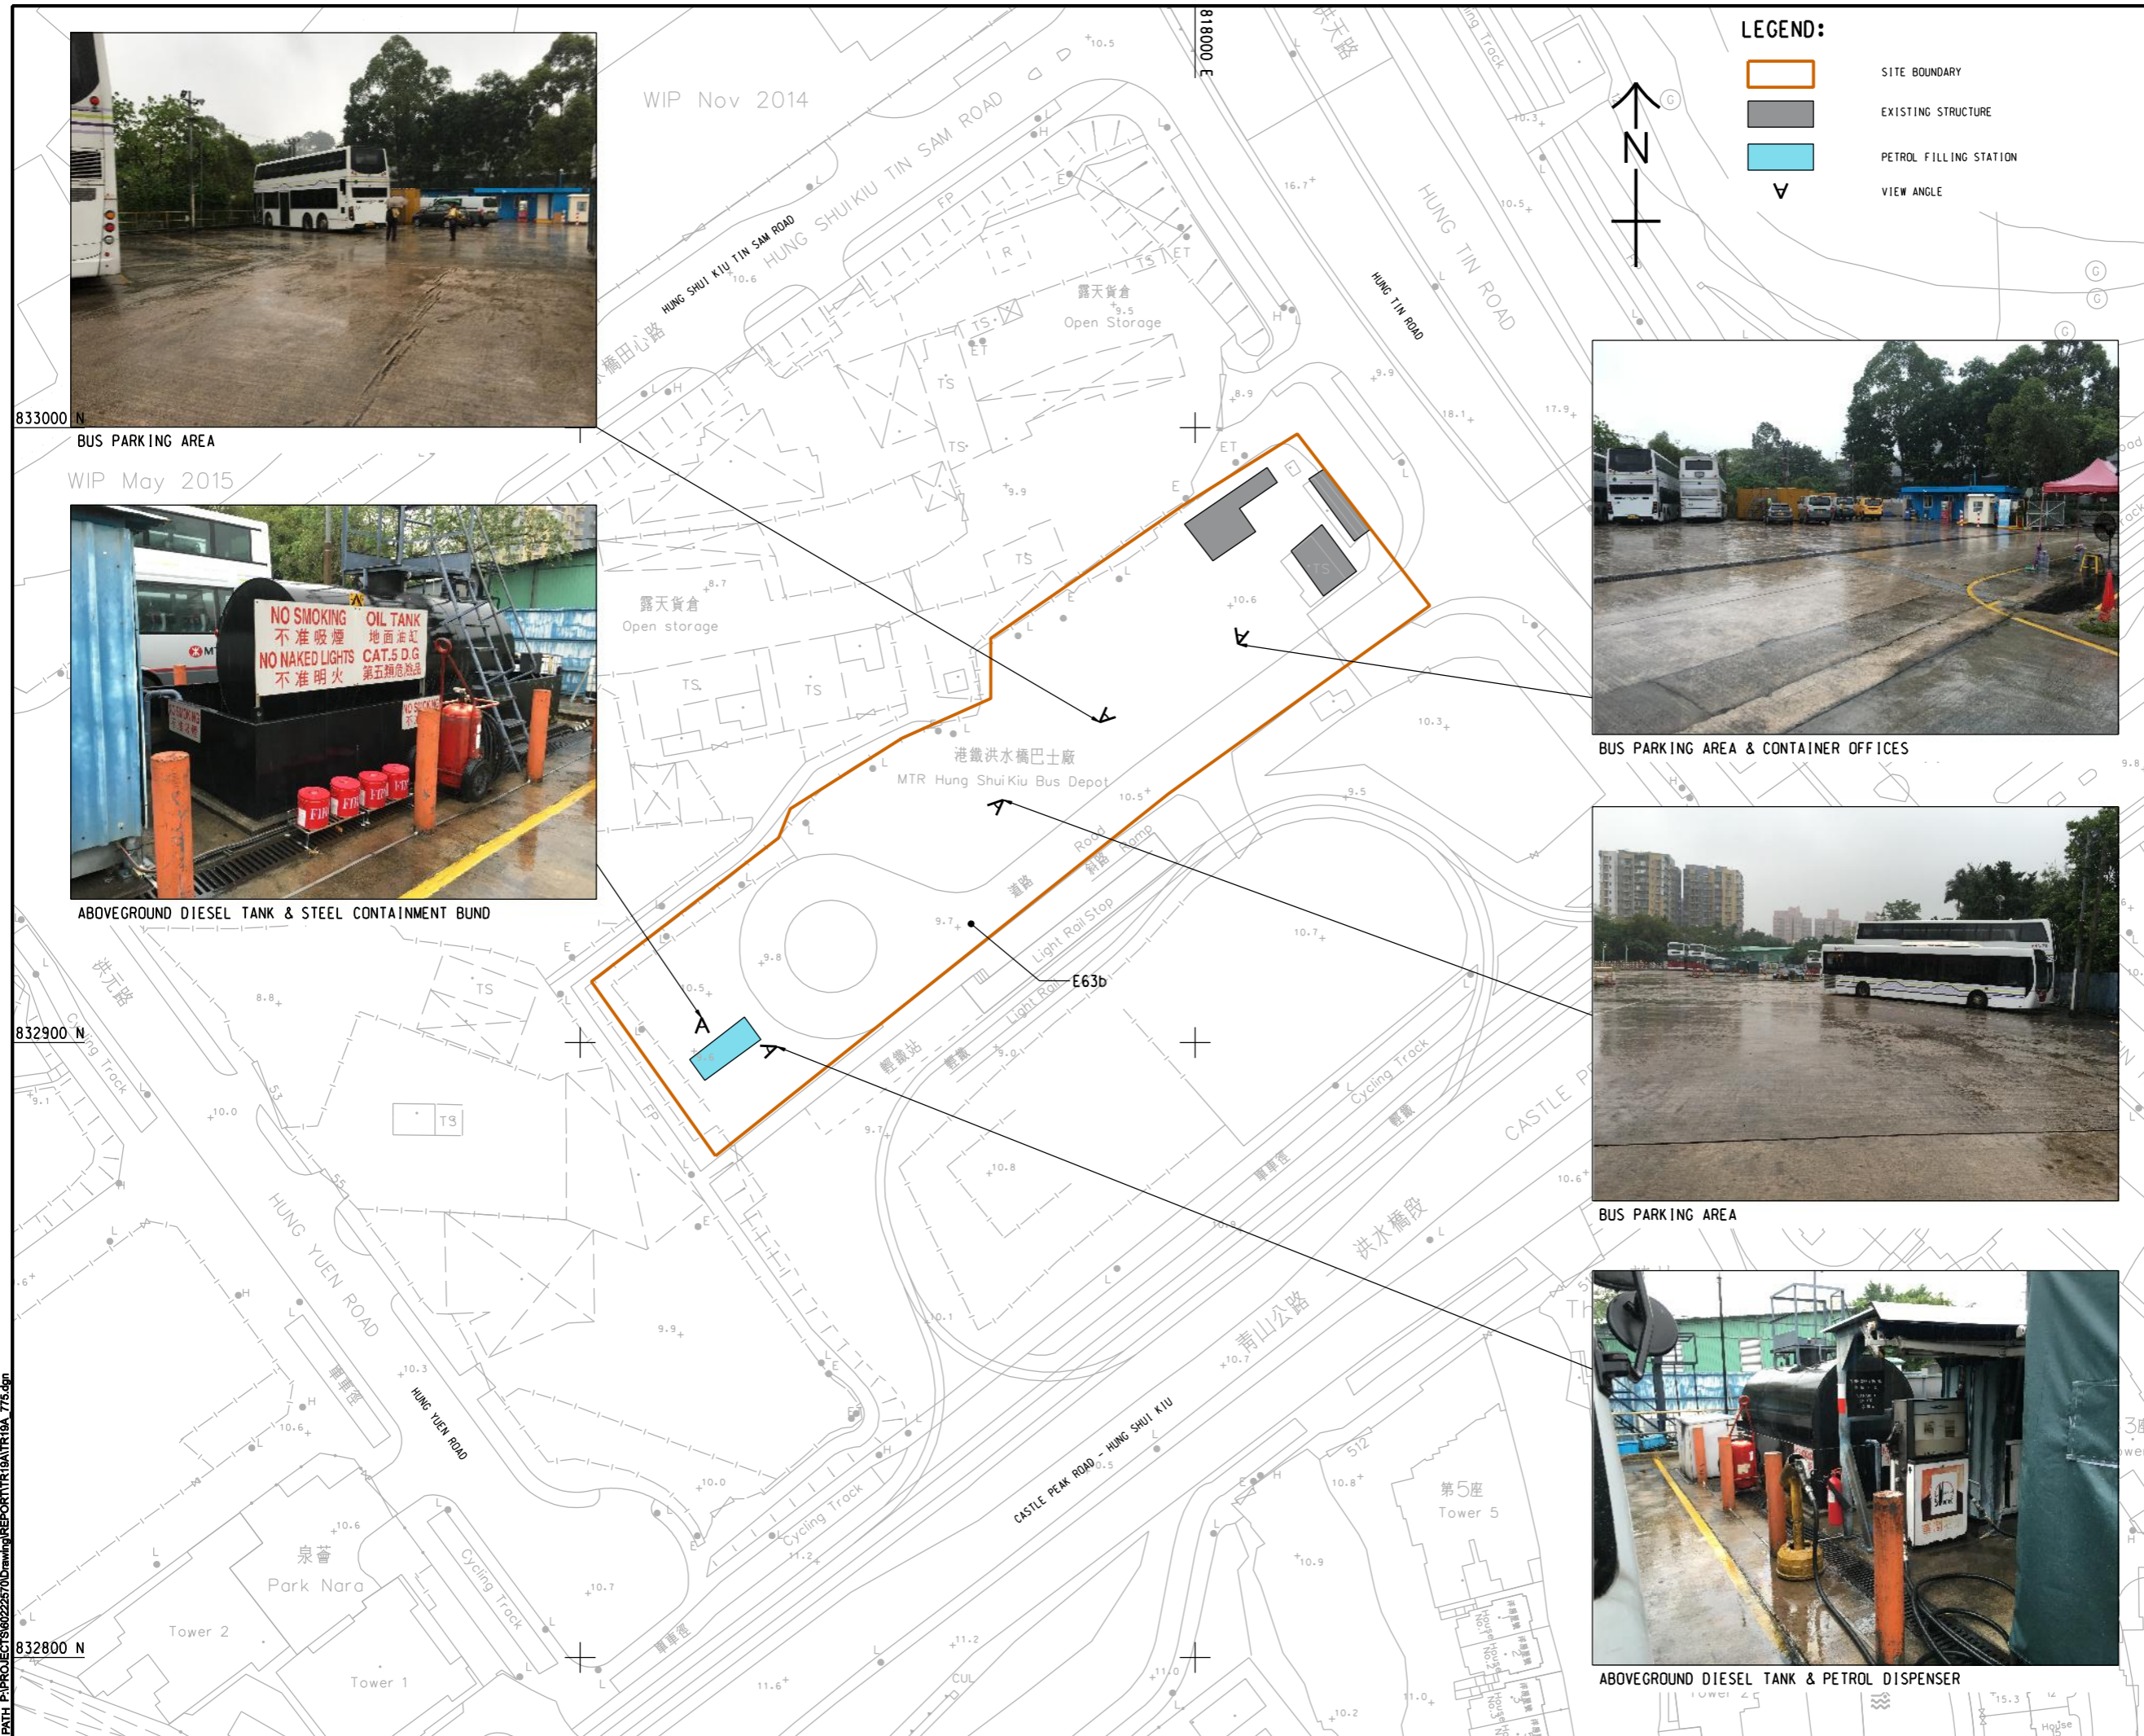

LEGEND:

- SITE BOUNDARY
- EXISTING STRUCTURE
- PETROL FILLING STATION
- V VIEW ANGLE



# AECOM

PROJECT  
**HUNG SHUI KIU NEW DEVELOPMENT AREA PLANNING AND ENGINEERING STUDY - INVESTIGATION**

CLIENT  
 土木工程拓展署  
 Civil Engineering and Development Department

規劃署  
 Planning Department

CONSULTANT  
 工務顧問公司  
 AECOM Asia Company Ltd.  
 www.aecom.com

SUB-CONSULTANTS  
 分判工程顧問公司

ISSUE/REVISION

NO.	DATE	DESCRIPTION	CHK.

STATUS

SCALE  
 1:1000

DIMENSION UNIT  
 METRES

KEY PLAN

PROJECT NO.  
 60222570

AGREEMENT NO.  
 CE2/2011 (CE)

SHEET TITLE  
 LOCATION OF E63b

SHEET NUMBER  
 60222570/TR19A/FIGURE 8.5

This drawing has been prepared for the use of AECOM's client. It may not be used, modified, reproduced or relied upon by third parties, except as required by law. AECOM accepts no responsibility, and denies any liability whatsoever, to any party that uses or relies on this drawing without AECOM's express written consent. Do not scale this document. All measurements must be obtained from the related dimensions.