



Elevation Views of Proposed Helipad

Figure 2.3


Scale: As Shown
Date: October 2016
Rev.: 0

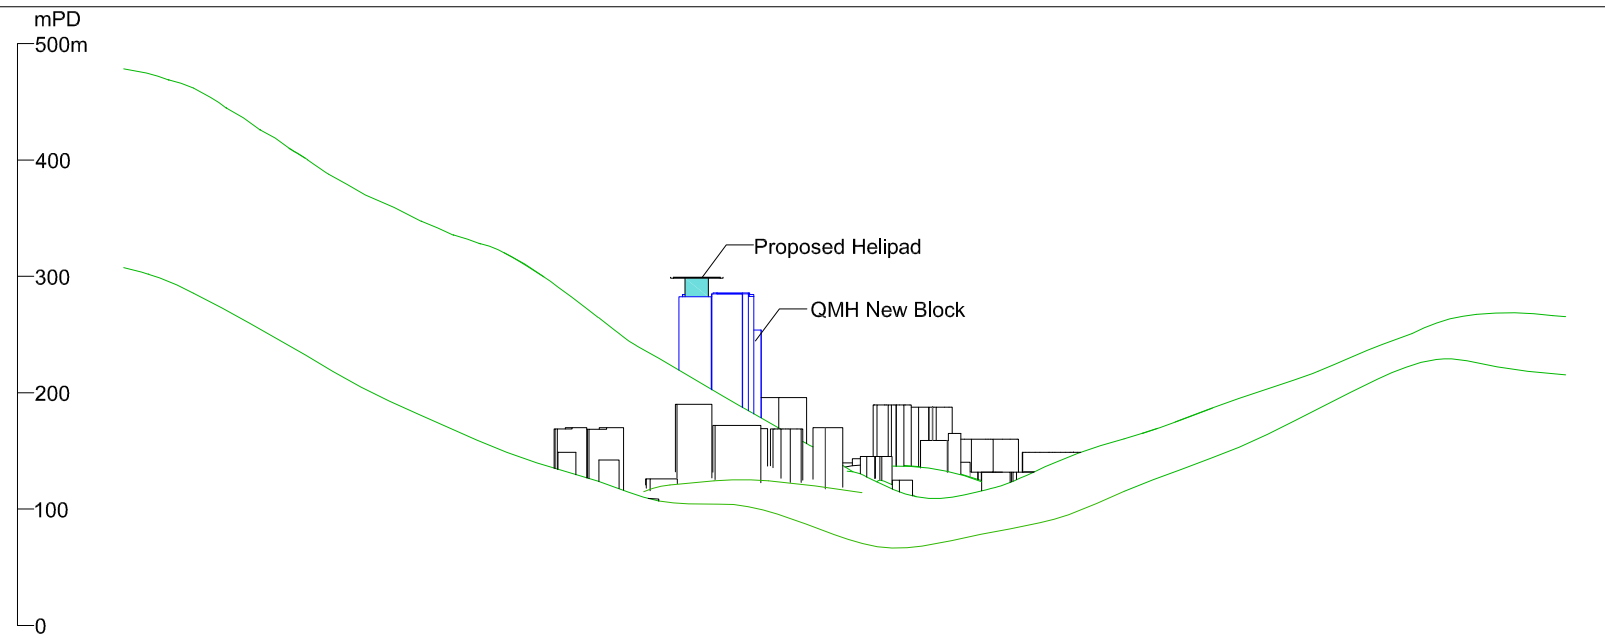

ELEVATION A (NORTH)

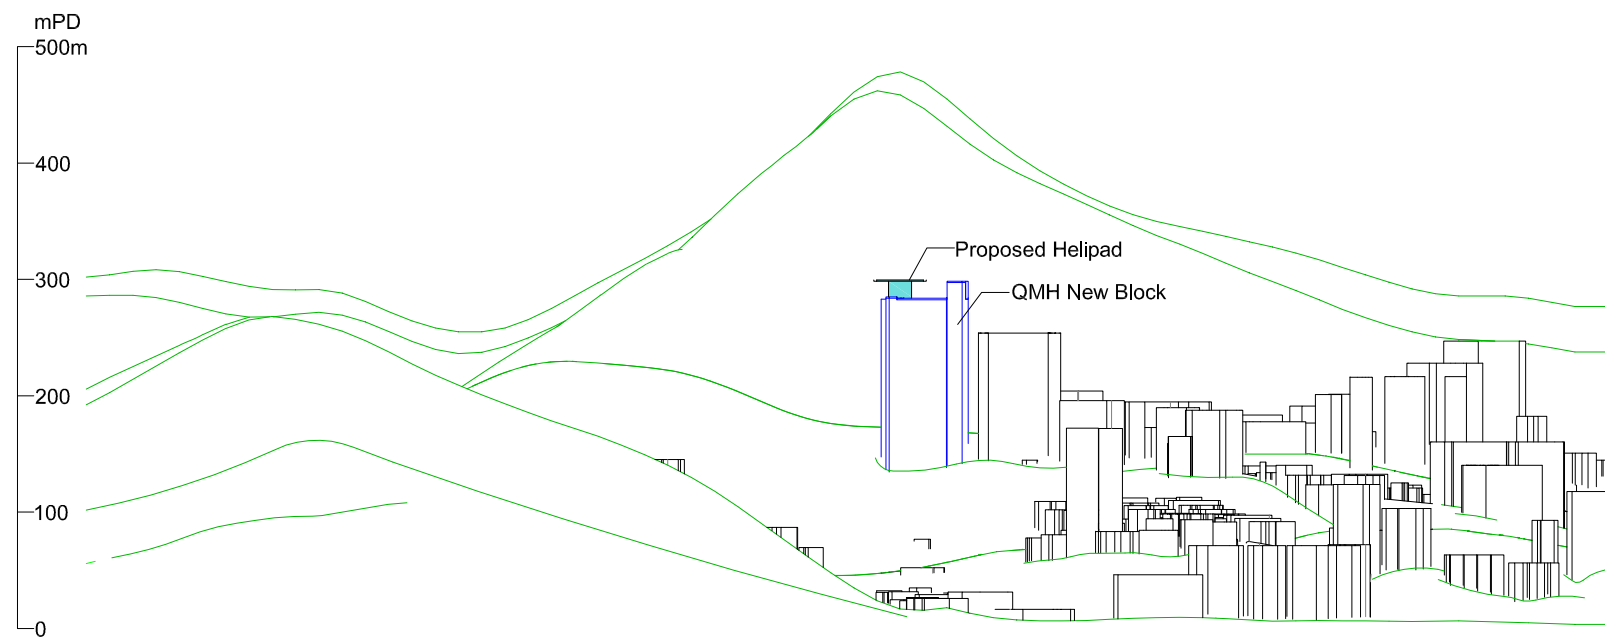

ELEVATION B (WEST)

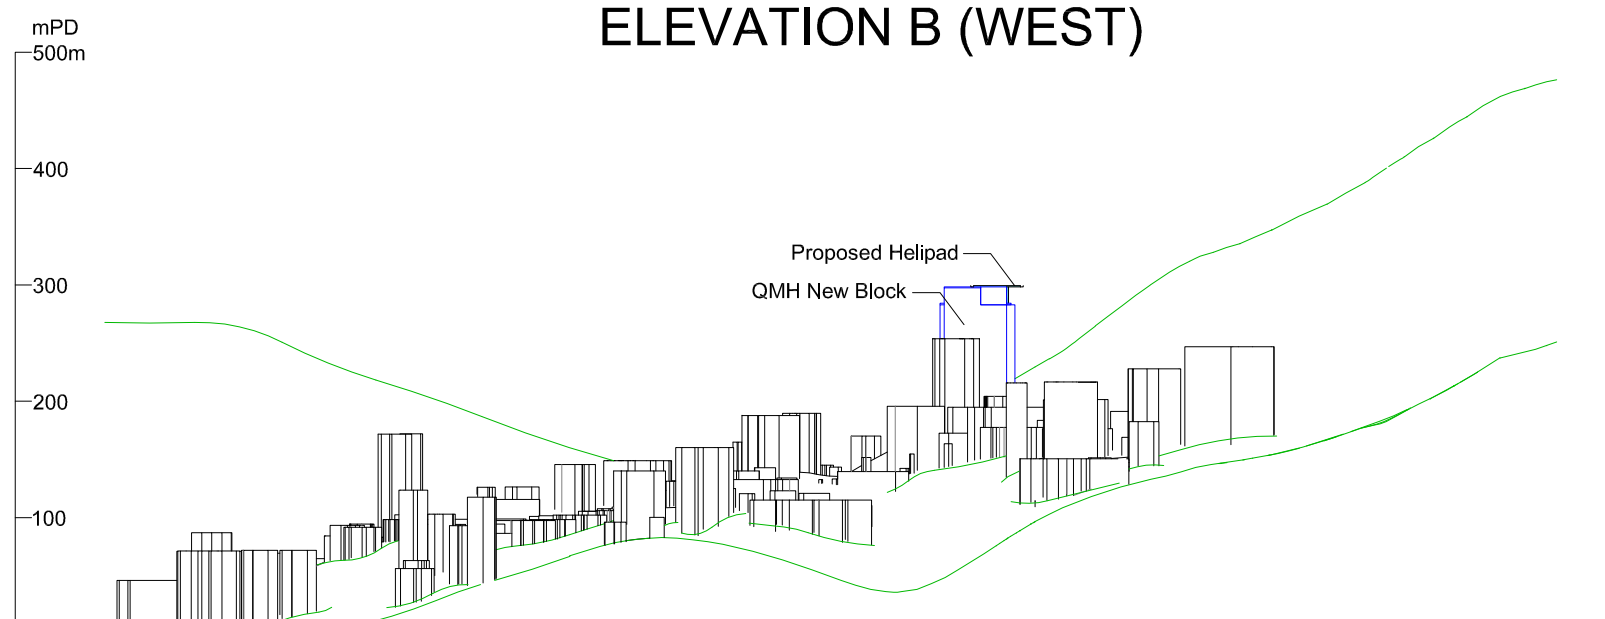

ELEVATION C (SOUTH)

