



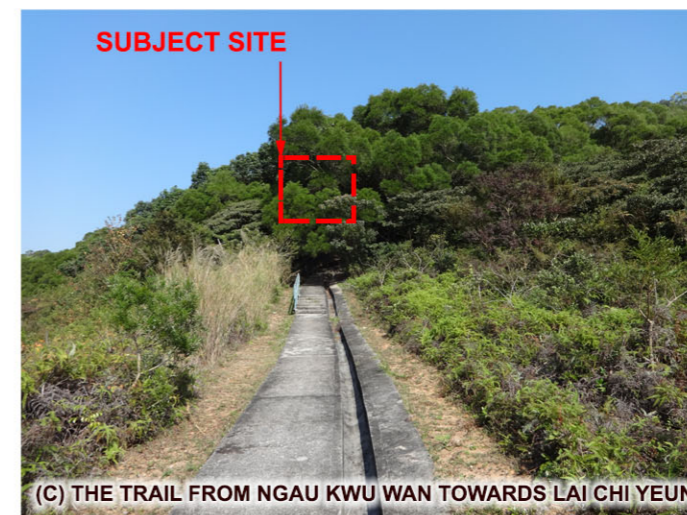
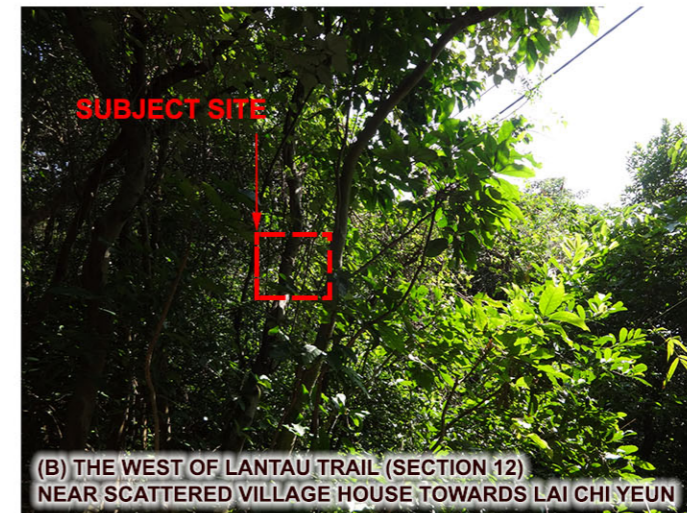

APPENDIX 9.1

**Photo Record of Views from the Subject Site towards
Potential VSRs along Lantau Trail**

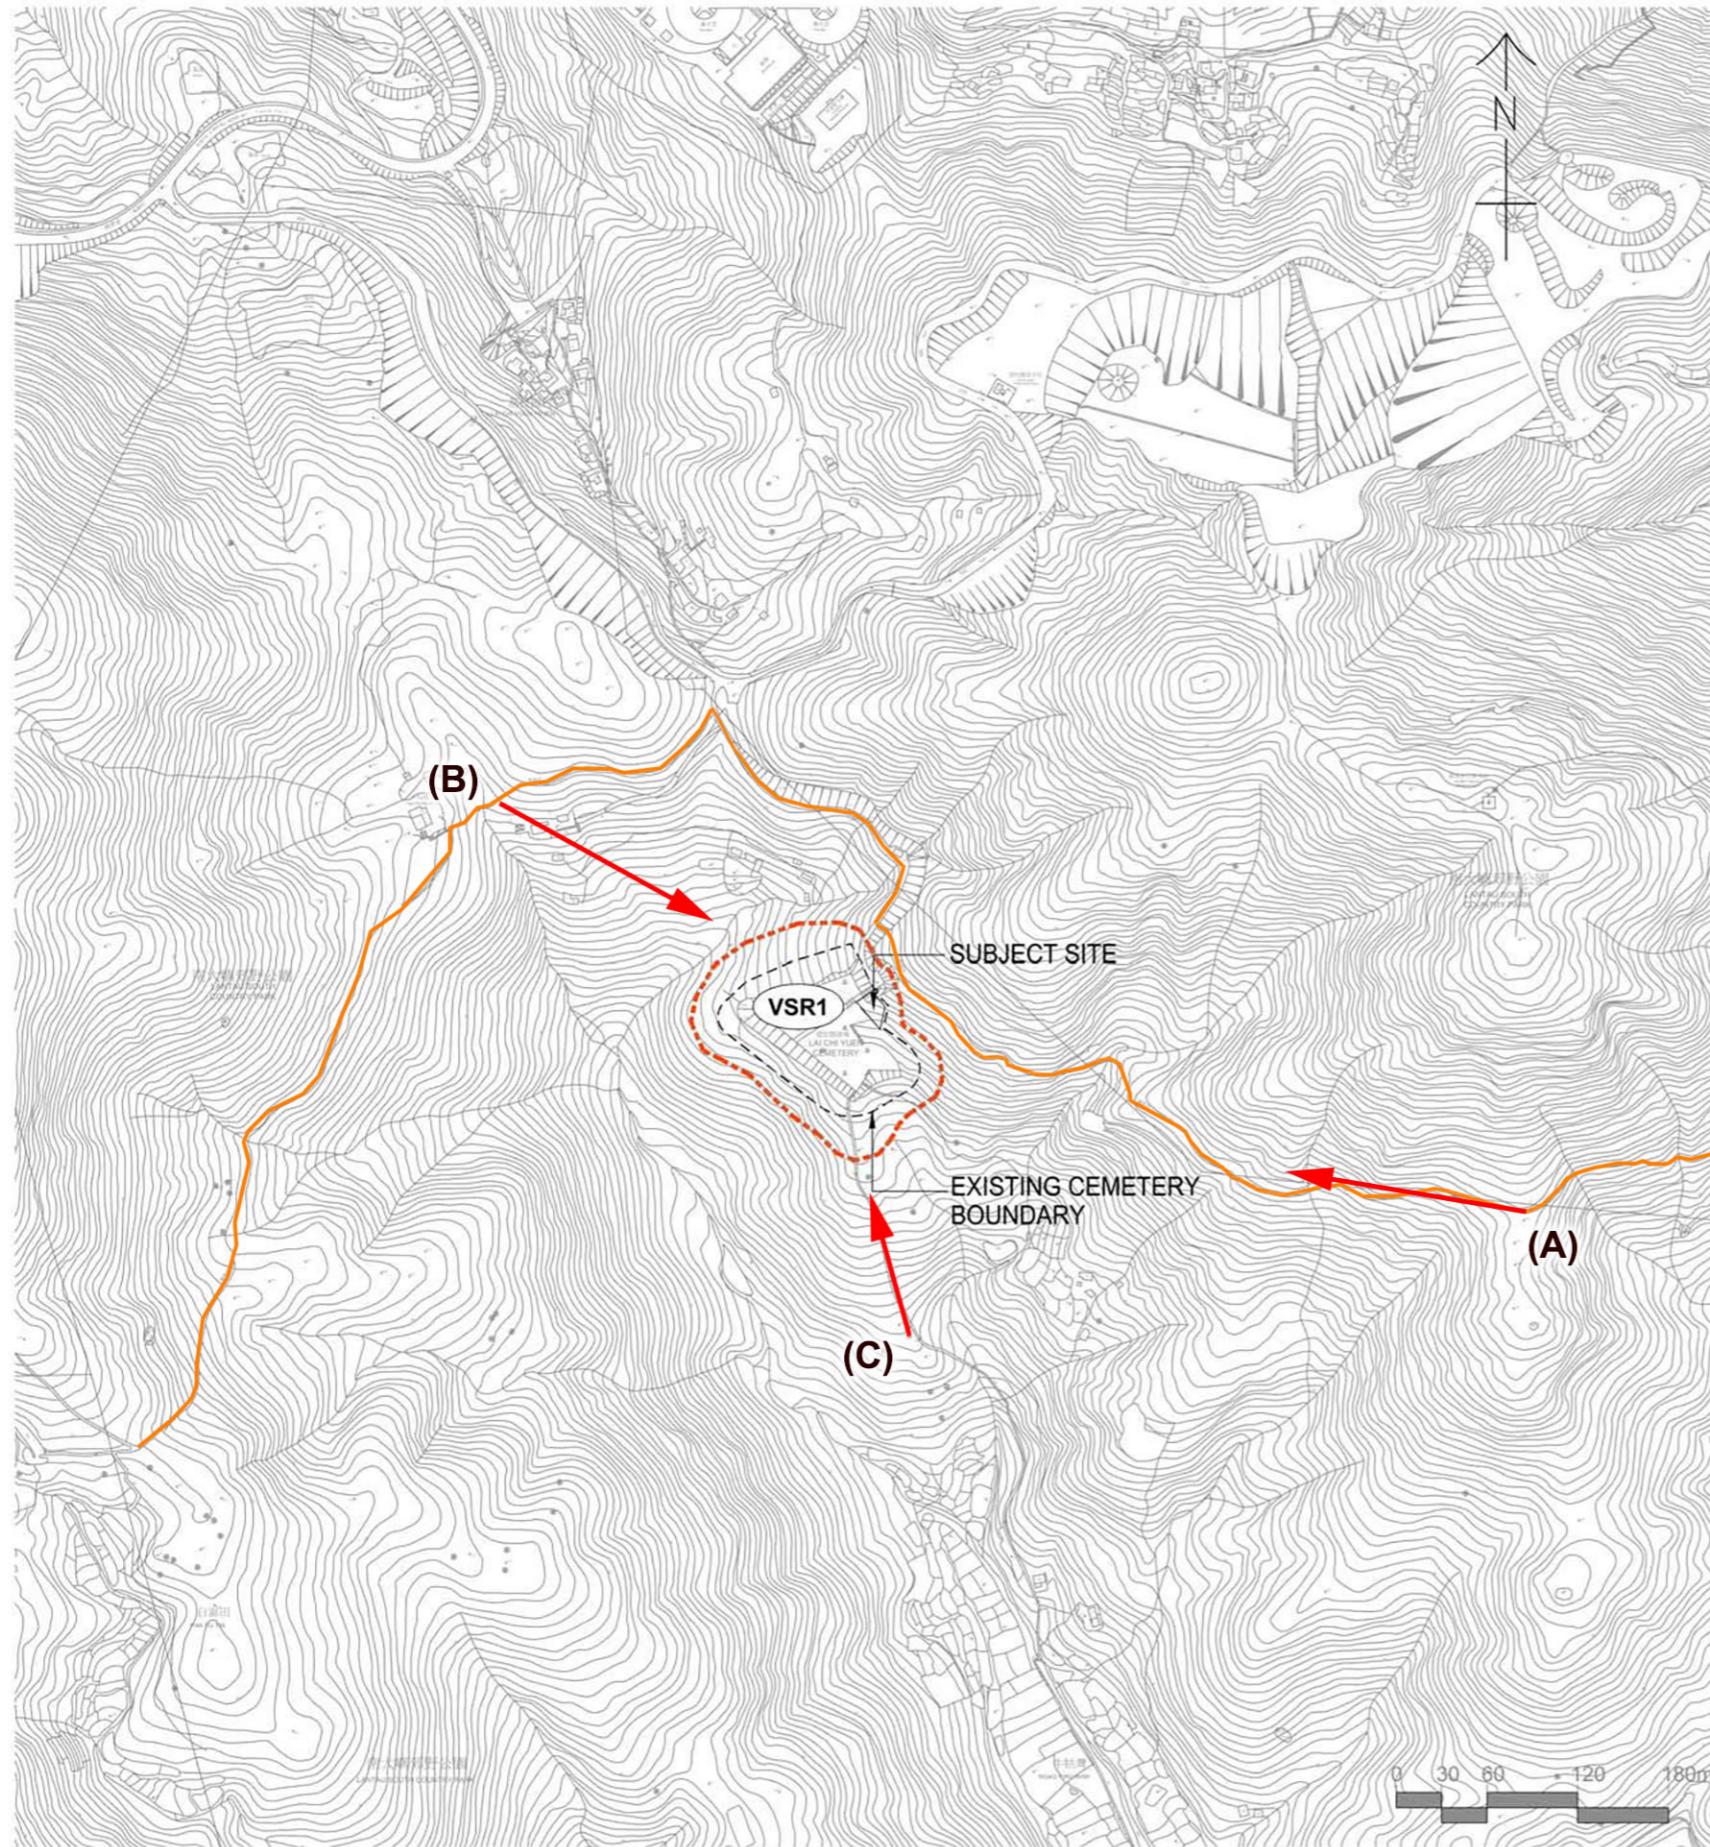

LEGEND :


-  VISUAL ENVELOPE
-  VIEW TO SUBJECT SITE
-  LANTAU TRAIL



PROJECT

MUI WO
LAI CHI YUEN
CEMETERY
EXTENSION

CLIENT

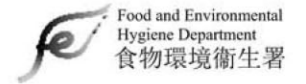

CONSULTANT

AECOM Asia Company Ltd.
www.aecom.com

SUB-CONSULTANTS

ISSUE/REVISION

I/R	DATE	DESCRIPTION	CHK.

STATUS

SCALE

A3 1 : 5000

DIMENSION UNIT

METERS

KEY PLAN

PROJECT NO.

60453162

CONTRACT NO.

CPM301_02/14

SHEET TITLE

Photo Record of Views from the
Subject Site towards potential
VSRs along Lantau Trail

SHEET NUMBER

Appendix 9.1

This drawing has been prepared for the use of AECOM, client. It may not be used, modified, reproduced or relied upon by third parties, except as agreed by AECOM or as required by law. AECOM accepts no responsibility, and denies any liability whatsoever, to any party, for uses or reliance on this drawing, without AECOM's express written consent. All measurements must be obtained from the stated dimensions.