


Pd File by: PENGGW 2016/04/6  
 PATH: P:\PROJECTS\60453162\DRAWING\REPORT\EIA\EA\_721.dgn  
 ISO A1 594mm x 841mm  
 Approved:  
 Checked:  
 Designer:  
 Project Management Initials:

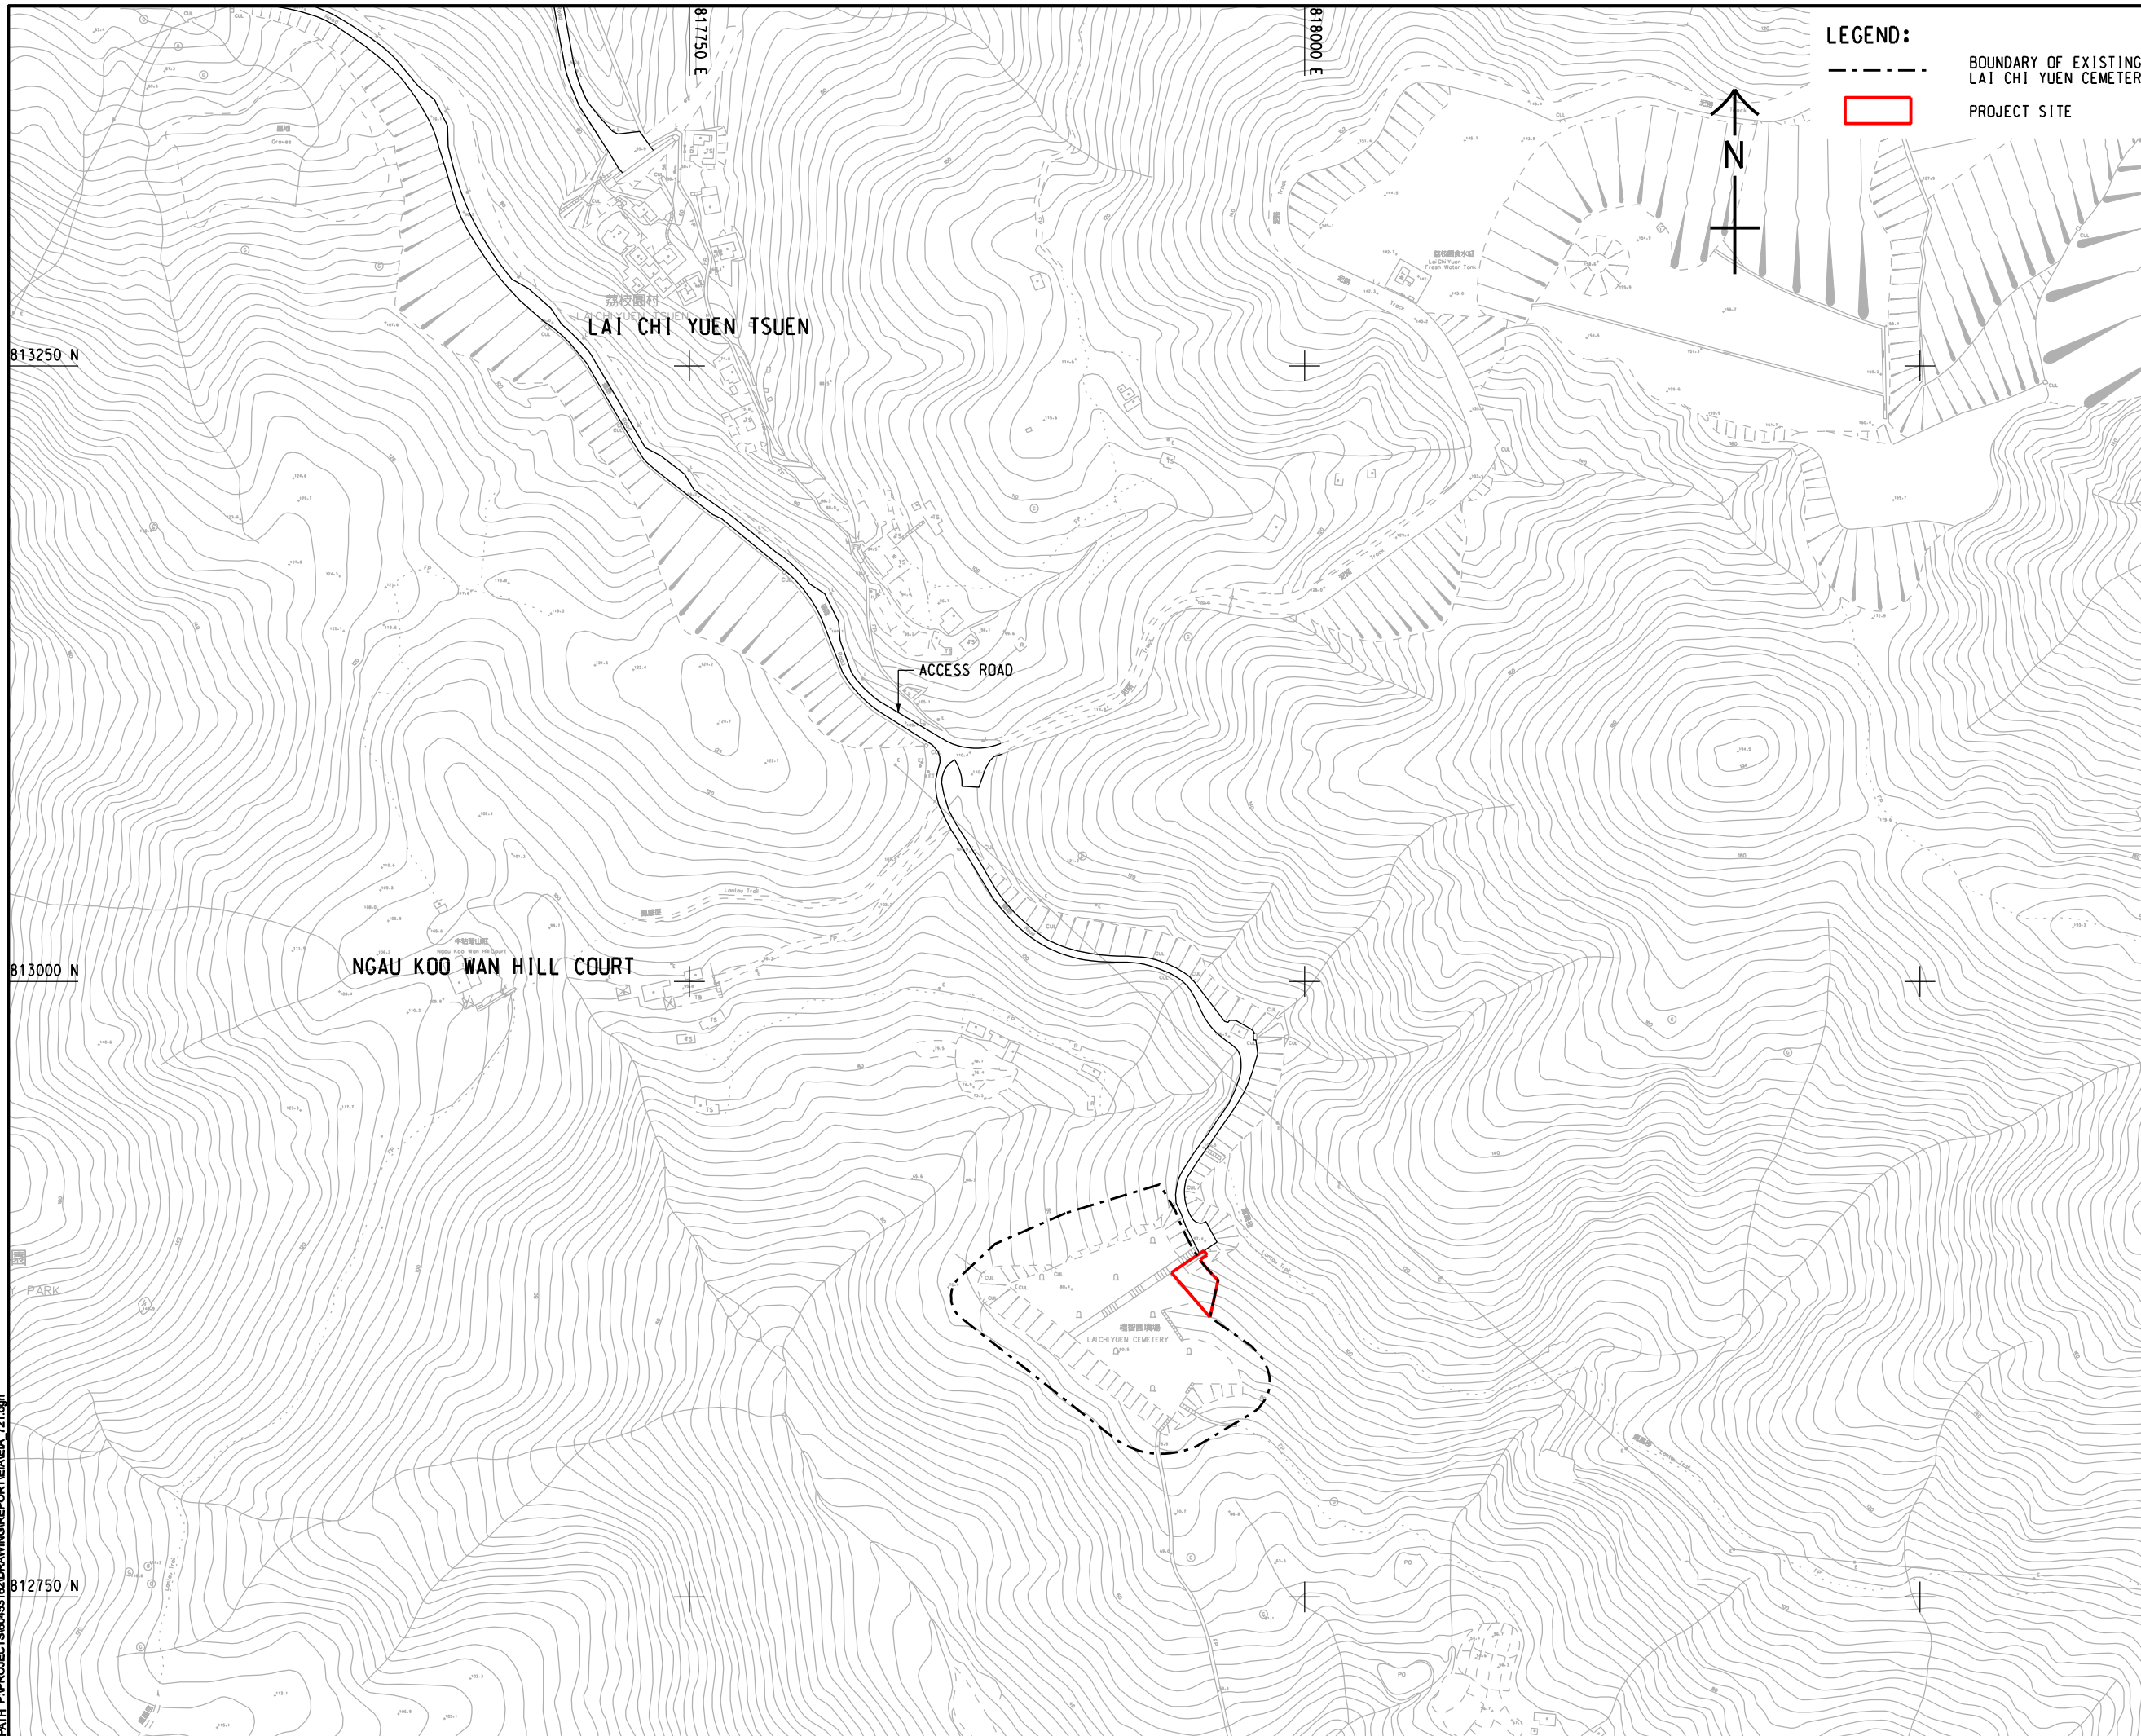

**LEGEND:**  
 - - - - - BOUNDARY OF EXISTING LAI CHI YUEN CEMETERY  
 [Red Box] PROJECT SITE



**AECOM**  
**PROJECT**  
**MUI WO LAI CHI YUEN CEMETERY EXTENSION**

**CLIENT**  
 食物環境衛生署  
 Food and Environmental Hygiene Department

**CONSULTANT**  
 AECOM Asia Company Ltd.  
 www.aecom.com


**SUB-CONSULTANTS**  
 分判工程師公司

**ISSUE/REVISION**

NO.	DATE	DESCRIPTION	CHK.

**STATUS**  
 預備

**SCALE**  
 1:2500  
**DIMENSION UNIT**  
 METRES

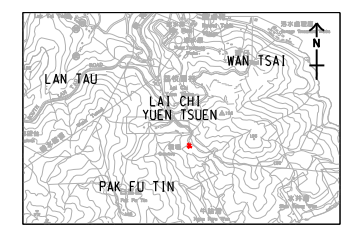

**PROJECT NO.**  
 60453162  
**CONTRACT NO.**  
 CPM301\_02/14

**SHEET TITLE**  
 SITE LOCATION PLAN

**SHEET NUMBER**  
 60453162/EIA/FIGURE 2.1

This drawing has been prepared for the use of AECOM's client. It may not be used, modified, reproduced or relied upon by third parties, except as agreed by AECOM in writing. AECOM accepts no responsibility, expressed or implied, for any party that uses or relies on this drawing without AECOM's express written consent. Do not scale this document. All measurements must be obtained from the related dimensions.