




ISO A1 594mm x 841mm
Approved:
Checked:
Designer:
Project Management Initials:

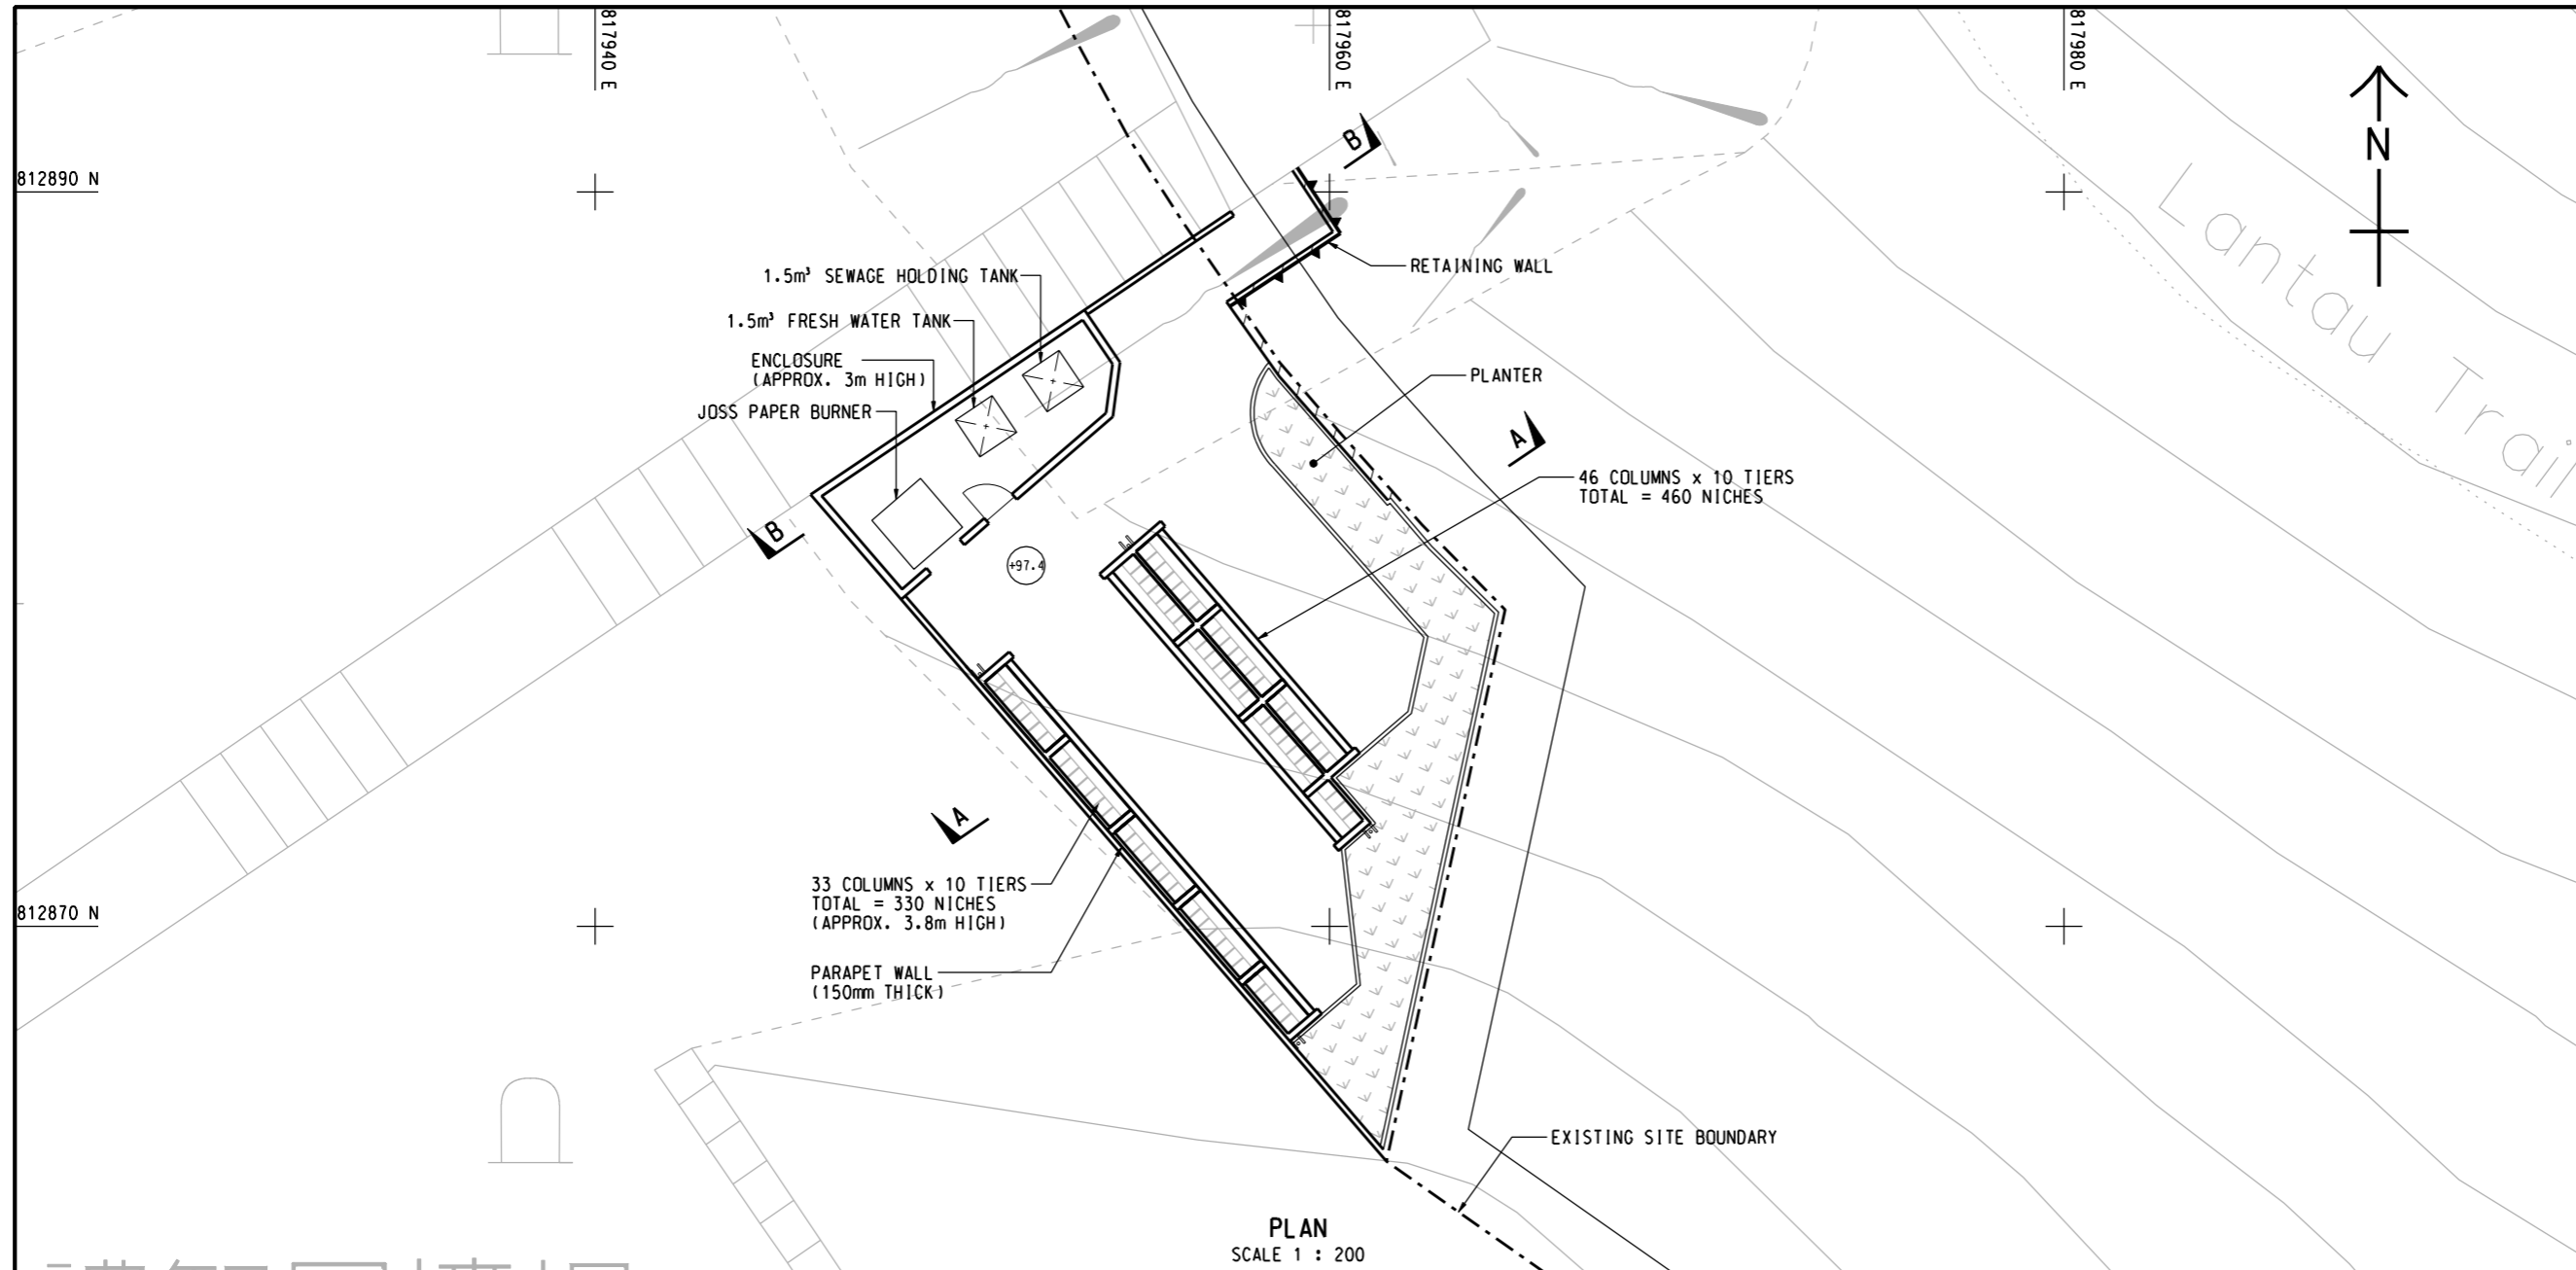

PLAN
SCALE 1 : 200

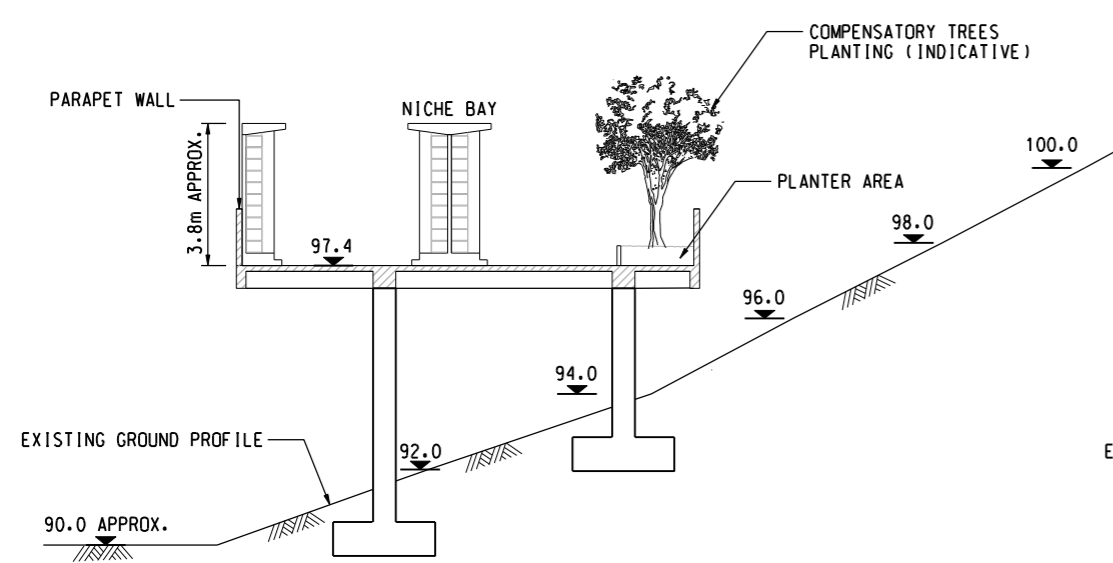

SECTION A - A
SCALE 1 : 200

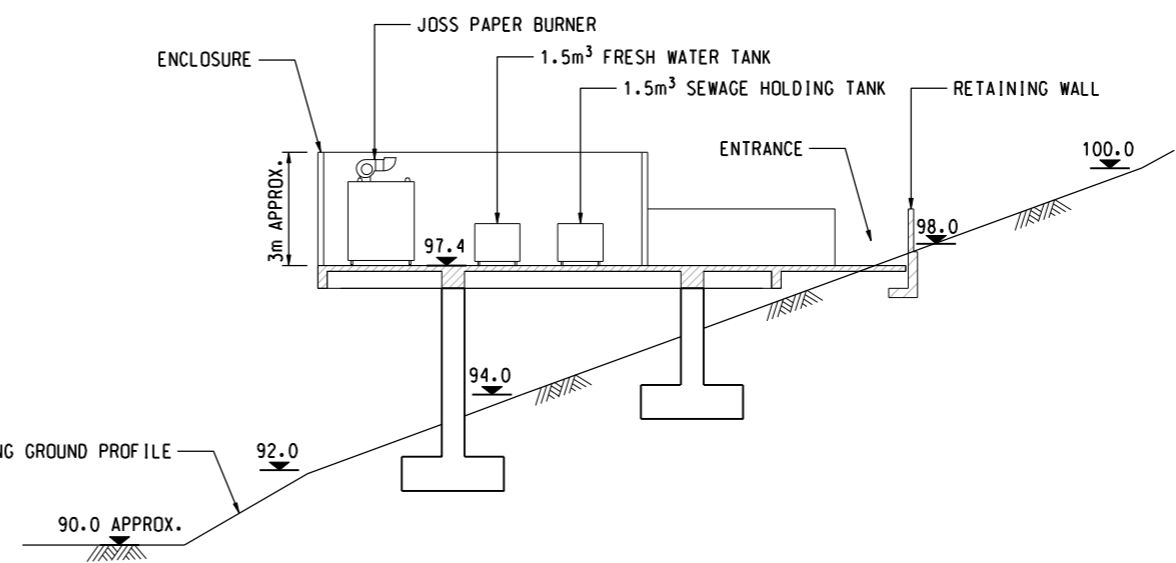

SECTION B - B
SCALE 1 : 200

SITE AREA: 225m² (WITHIN EXISTING SITE BOUNDARY)
7.5m² (OUTSIDE EXISTING SITE BOUNDARY)
232.5m² (TOTAL)



PROJECT
MUI WO LAI CHI YUEN
CEMETERY EXTENSION

CLIENT
食物環境衛生署
Food and Environmental
Hygiene Department

CONSULTANT
AECOM Asia Company Ltd.
www.aecom.com

SUB-CONSULTANTS

ISSUE/REVISION

I/R	DATE	DESCRIPTION	CHK.

STATUS

SCALE
A3 AS SHOWN
DIMENSION UNIT
METRES

KEY PLAN

PROJECT NO.
60453162
CONTRACT NO.
CPM301_02/14

SHEET TITLE
PROJECT LAYOUT PLAN

SHEET NUMBER
60453162/EIA/FIGURE 2.2

Pld File by: ZHUJBO 2017/2/20
PATH: P:\PROJECTS\60453162\DRAWING\REPORT\EIAEA_722.dgn

This drawing has been prepared for the use of AECOM's client. It may not be used, modified, reproduced or relied upon by third parties, except as agreed by AECOM in writing. AECOM accepts no responsibility, and disclaims any liability whatsoever, to any party that uses or relies on this drawing without AECOM's express written consent. Do not scale this document. All measurements must be obtained from the stated dimensions.