


Plot File by: Hoco 30/08/2016 3:08:2016
 PATH: J:\9101 - EIA Study For Provision Of New Niches At Lai Chi Yuen Public Cemetery\Received Documents\20160107 Figure Template\Example Of Figure.dwg
 Project Management Initials: Designer: Checked: Approved: ISO A1 594mm x 841mm

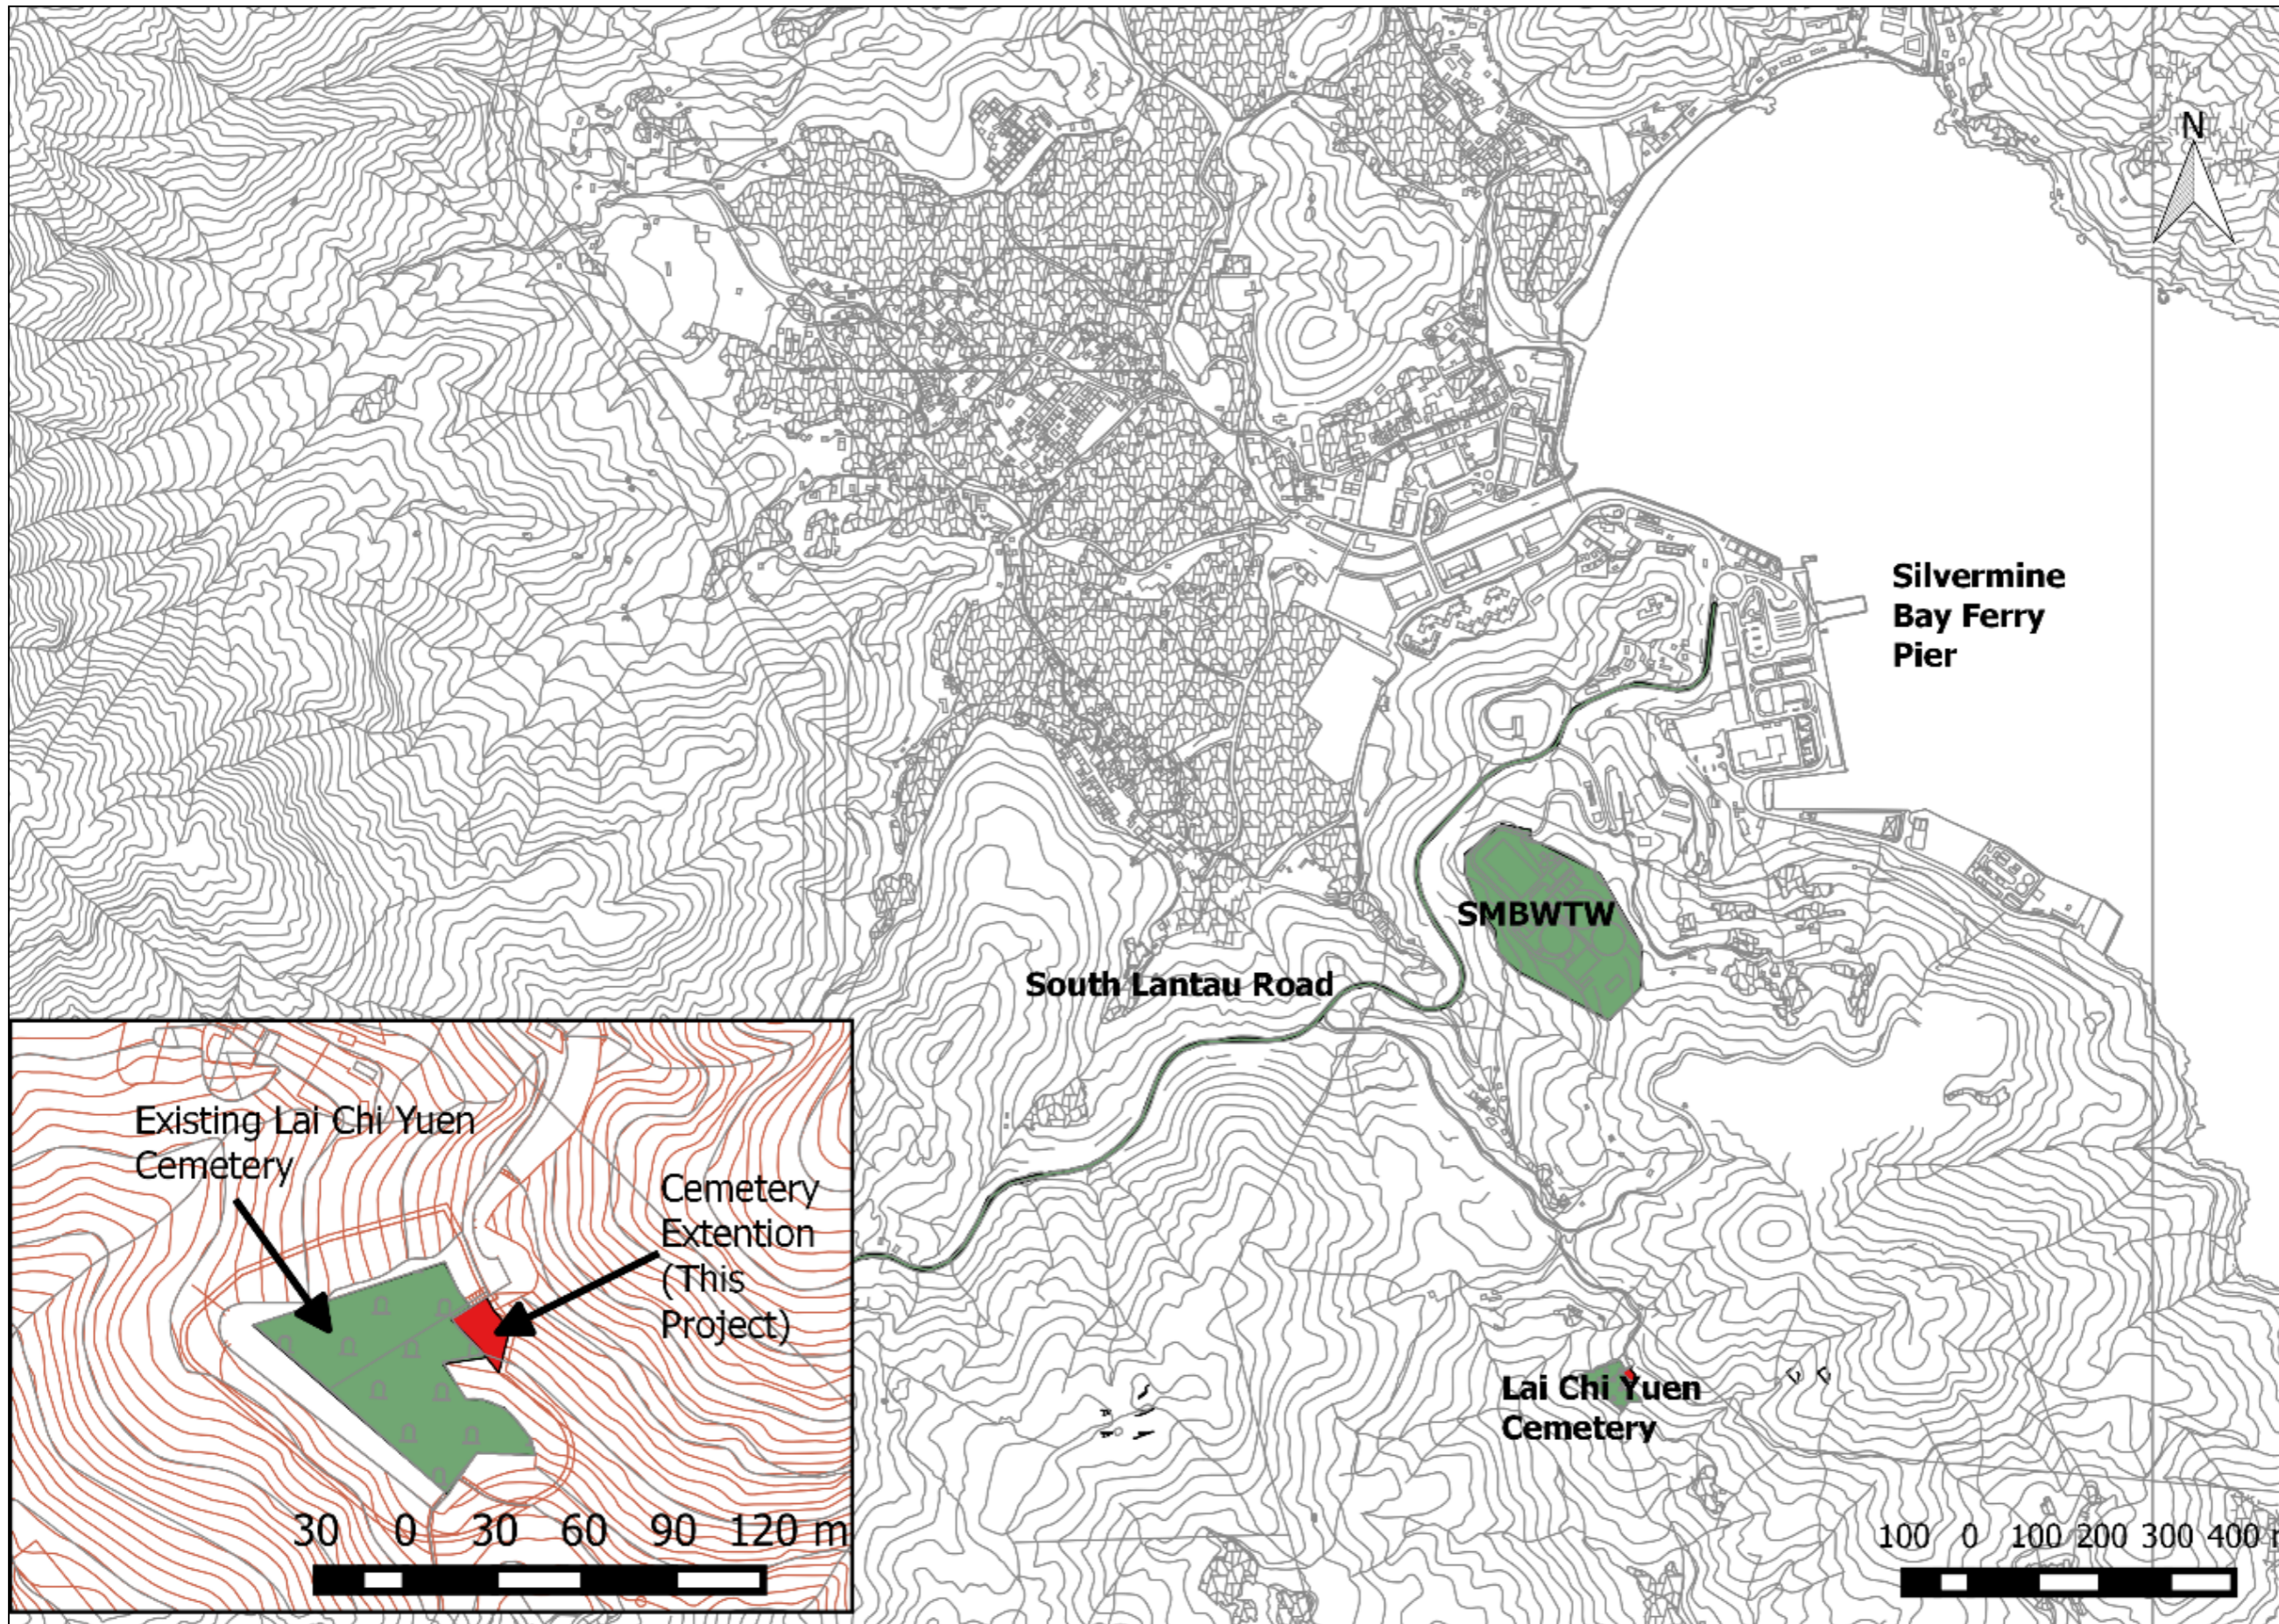

AECOM

PROJECT
 項目
MUI WO LAI CHI YUEN CEMETERY EXTENSION

CLIENT
 業主
 食物環境衛生署
 Food and Environmental Hygiene Department

CONSULTANT
 工程顧問公司
 AECOM Asia Company Ltd.
 www.aecom.com

SUB-CONSULTANTS
 分判工程顧問公司
 BMT Asia Pacific
 "Where will our knowledge take you?"

ISSUE/REVISION
 修訂

NO.	DATE	DESCRIPTION	CHK.

STATUS
 階段
 PRELIMINARY

SCALE
 比例
 AS SHOWN

DIMENSION UNIT
 尺寸單位
 METRES

KEY PLAN
 索引圖

PROJECT NO.
 項目編號
 60453162

CONTRACT NO.
 合約編號
 CPM301_02/14

SHEET TITLE
 圖紙名稱
LOCATION OF THE PROJECT SITE

SHEET NUMBER
 圖紙編號
 60453162/EIA/FIGURE 5.6

This drawing has been prepared for the use of AECOM's client. It may not be used, modified, reproduced or used (openly or in closed) without the written consent of AECOM. AECOM accepts no responsibility, and denies any liability whatsoever, for any party that uses or relies on this drawing without AECOM's express written consent. Do not detach this document. All measurements must be obtained from the stated dimensions.