


ISO A1 594mm x 841mm
 Approved:
 Checked:
 Designer:
 Project Management Initials:
 30/09/2016
 Hecce
 PATH_019101 - EIA Study For Provision Of New Niches At Lai Chi Yuen Public Cemetery/Received Documents/20160107 Figure Template/Example Of Figure.dwg

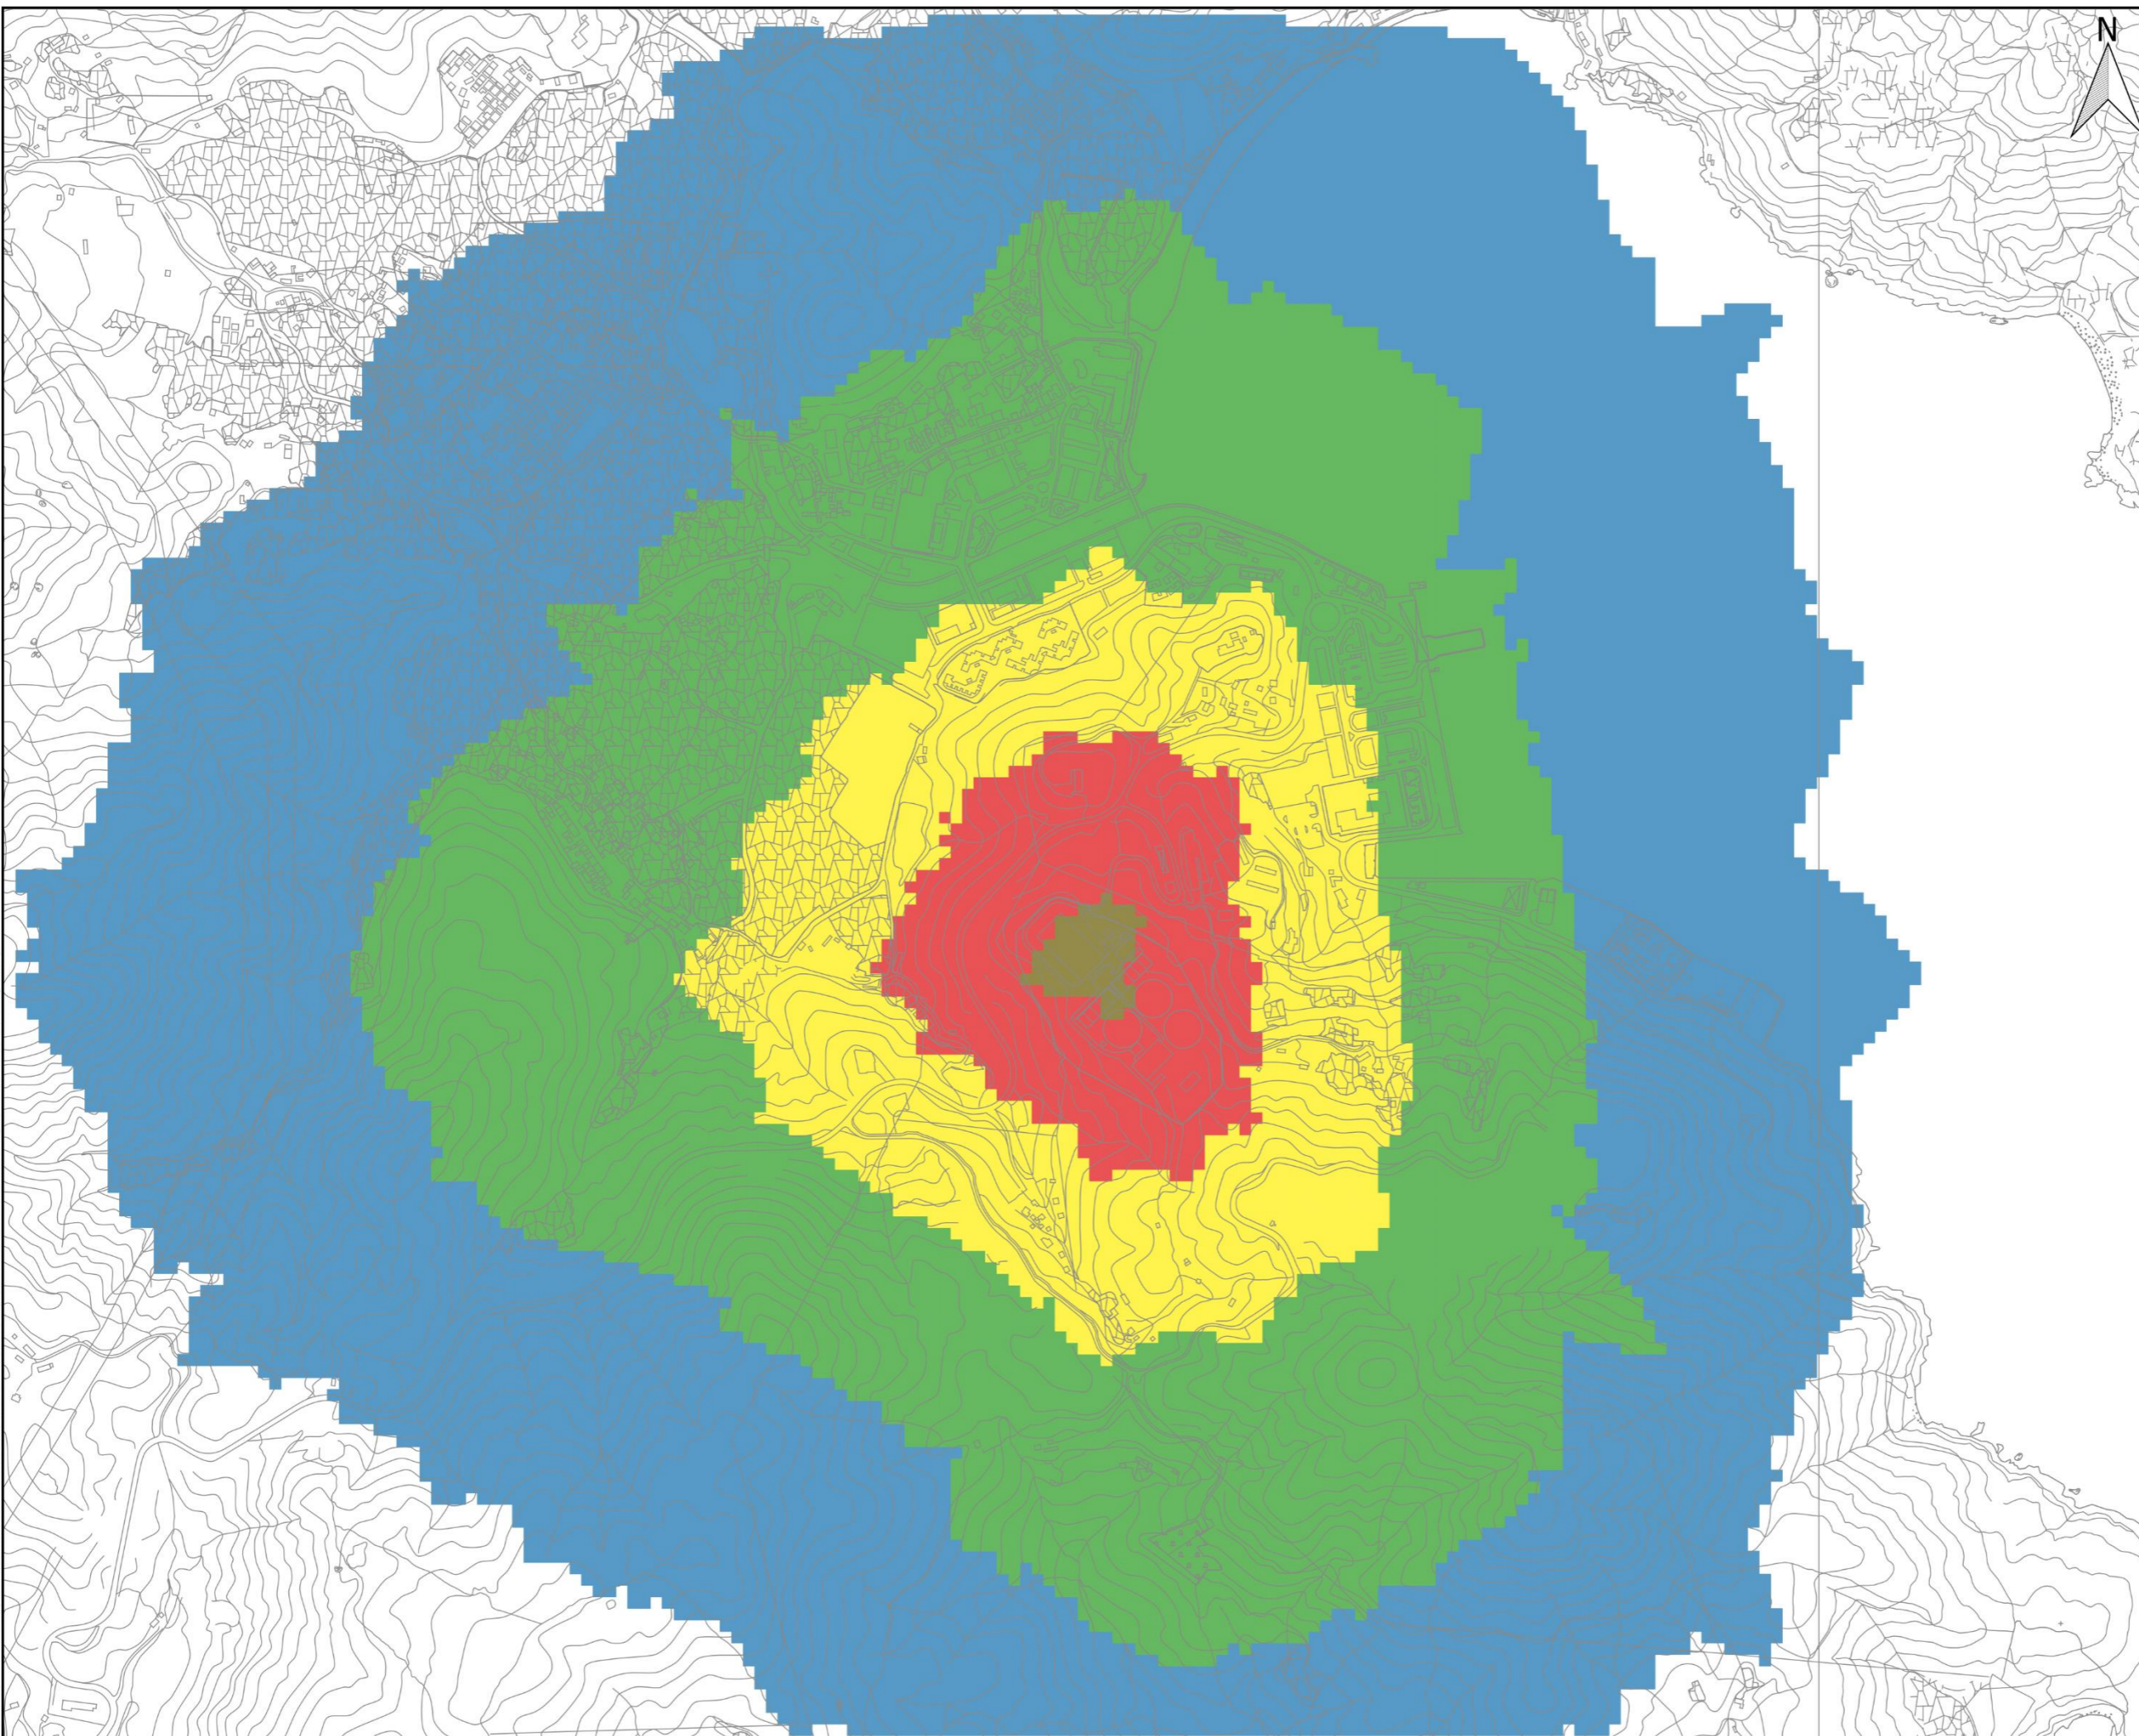

This drawing has been prepared for the use of AECOM's staff. It may not be used, modified, reproduced or relied upon by third parties, except as agreed by AECOM or as required by law. AECOM accepts no responsibility, and denies any liability whatsoever, to any party that uses or relies on this drawing without AECOM's express written consent. Do not scale this document. All measurements must be obtained from the stated dimensions.

AECOM
 PROJECT
**MUI WO LAI CHI YUEN
 CEMETERY EXTENSION**

CLIENT
 業主
 食物環境衛生署
 Food and Environmental Hygiene Department

CONSULTANT
 工程顧問公司
 AECOM Asia Company Ltd.
 www.aecom.com

SUB-CONSULTANTS
 分判工程顧問公司
 **BMT Asia Pacific**
 "Where will our knowledge take you?"

ISSUE/REVISION
 修訂

IR	DATE	DESCRIPTION	CHK.
修訂	日期	內容摘要	檢核

STATUS
 階段
 PRELIMINARY
SCALE
 比例
 A3 1:8,000
DIMENSION UNIT
 尺寸單位
 METRES

KEY PLAN
 索引圖
 Individual Risk (/year)
 ■ 1e-9 to 1e-8
 ■ 1e-8 to 1e-7
 ■ 1e-7 to 1e-6
 ■ 1e-6 to 1e-5
 ■ 1e-5 to 1e-4

PROJECT NO.
 項目編號
 60453162
CONTRACT NO.
 合約編號
 CPM301_02/14

SHEET TITLE
 圖紙名稱
INDIVIDUAL RISK RESULT

SHEET NUMBER
 圖紙編號
 60453162/EIA/FIGURE 5.11