


ISO A1 594mm x 841mm
 Approved:
 Checked:
 Designer:
 Project Management Initials:
 813000 N
 812500 N
 Pld File by: PENGW 2016/4/6
 PATH: P:\PROJECTS\60453162\DRAWING\REPORT\EA\EA_761.dgn

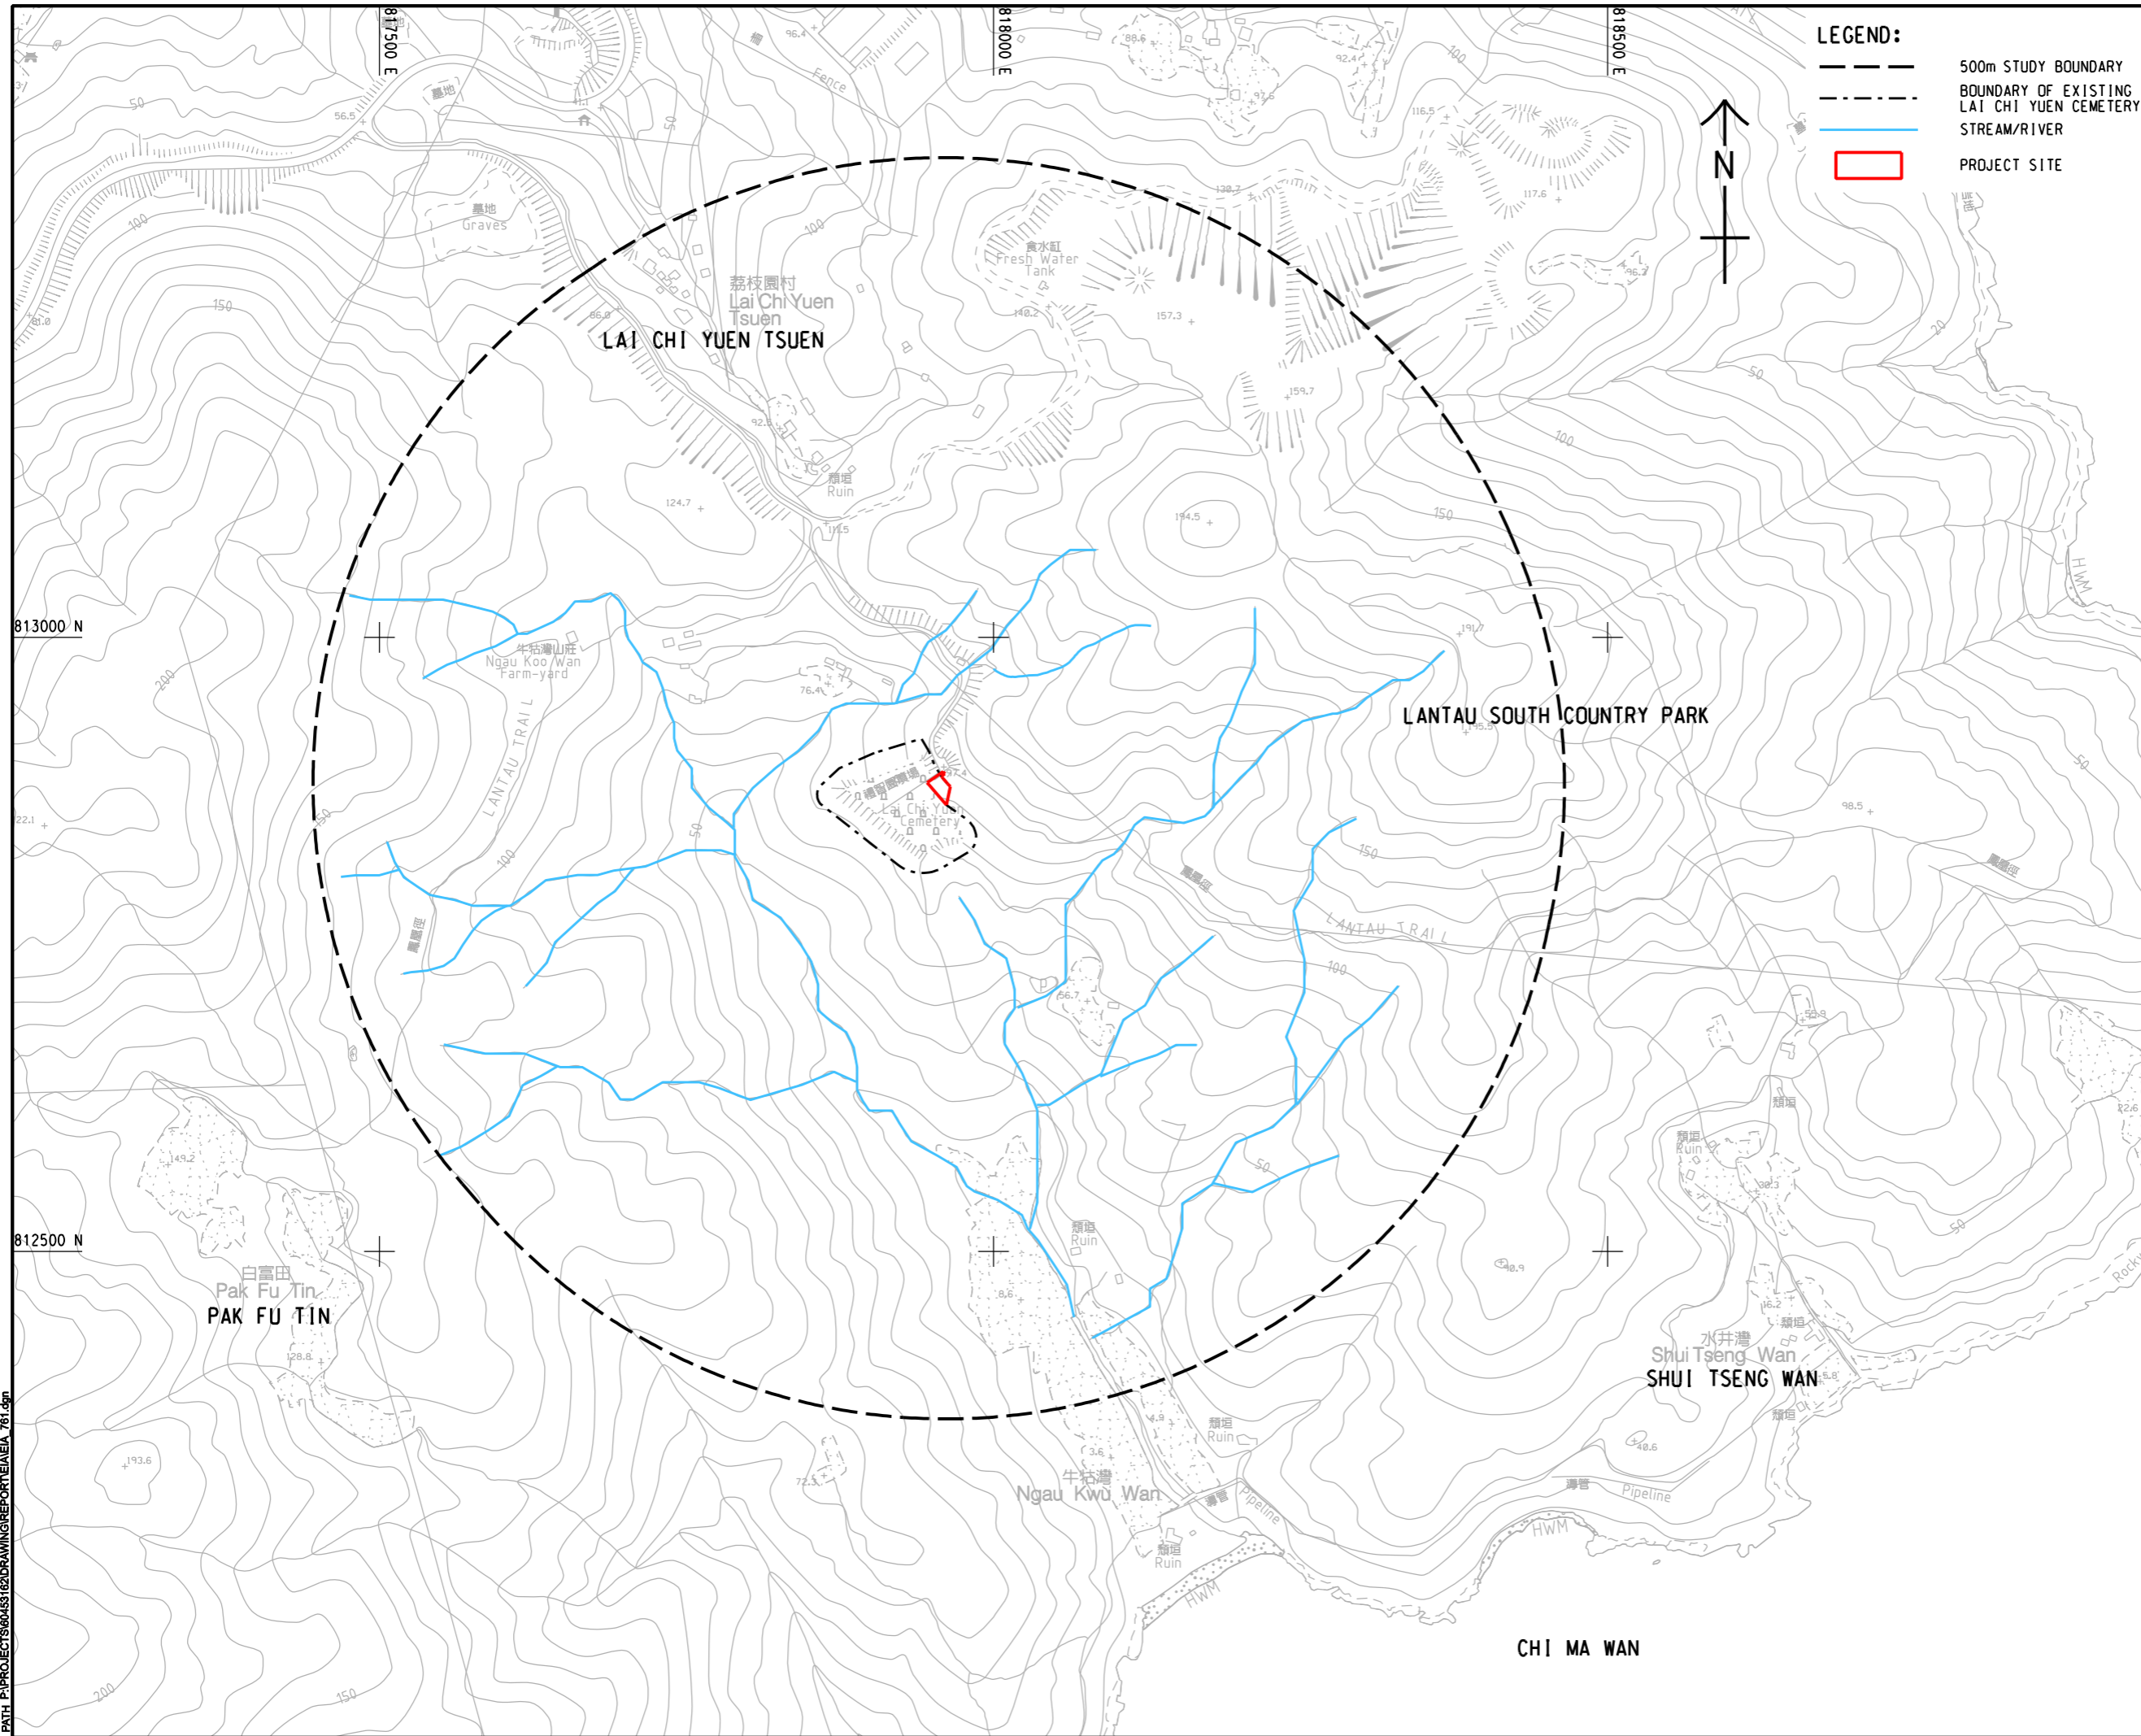

LEGEND:

- 500m STUDY BOUNDARY
- BOUNDARY OF EXISTING LAI CHI YUEN CEMETERY
- STREAM/RIVER
- PROJECT SITE



AECOM

PROJECT
 項目
MUI WO LAI CHI YUEN CEMETERY EXTENSION

CLIENT
 業主

 食物環境衛生署
 Food and Environmental Hygiene Department

CONSULTANT
 工程顧問公司
 AECOM Asia Company Ltd.
 www.aecom.com

SUB-CONSULTANTS
 分門工程顧問公司

ISSUE/REVISION
 修訂

I/R	DATE	DESCRIPTION	CHK.

STATUS
 階段

SCALE
 比例
 A3 1 : 5000

DIMENSION UNIT
 尺寸單位
 METRES

KEY PLAN
 索引圖

PROJECT NO.
 項目編號
 60453162

CONTRACT NO.
 合約編號
 CPM301_02/14

SHEET TITLE
 圖紙名稱
 LOCATIONS OF REPRESENTATIVE WATER QUALITY SENSITIVE RECEIVERS

SHEET NUMBER
 圖紙編號
 60453162/EIA/FIGURE 6.1

This drawing has been prepared for the use of AECOM's client. It may not be used, modified, reproduced or relied upon by third parties, except as agreed by AECOM or as required by law. AECOM accepts no responsibility, and denies any liability whatsoever, to any party, for uses or reliance on this drawing without AECOM's express written consent. Do not scale this document. All measurements must be obtained from the related dimensions.