
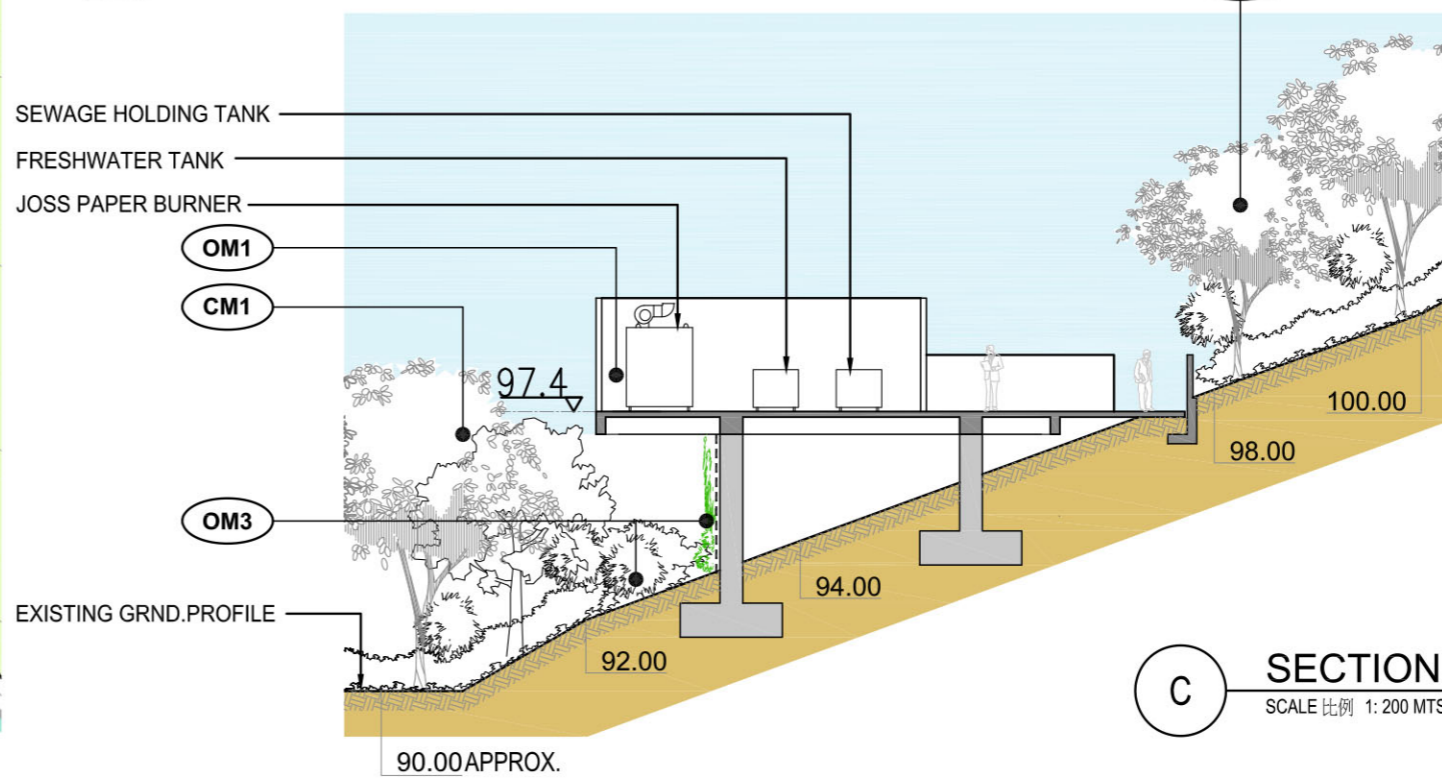
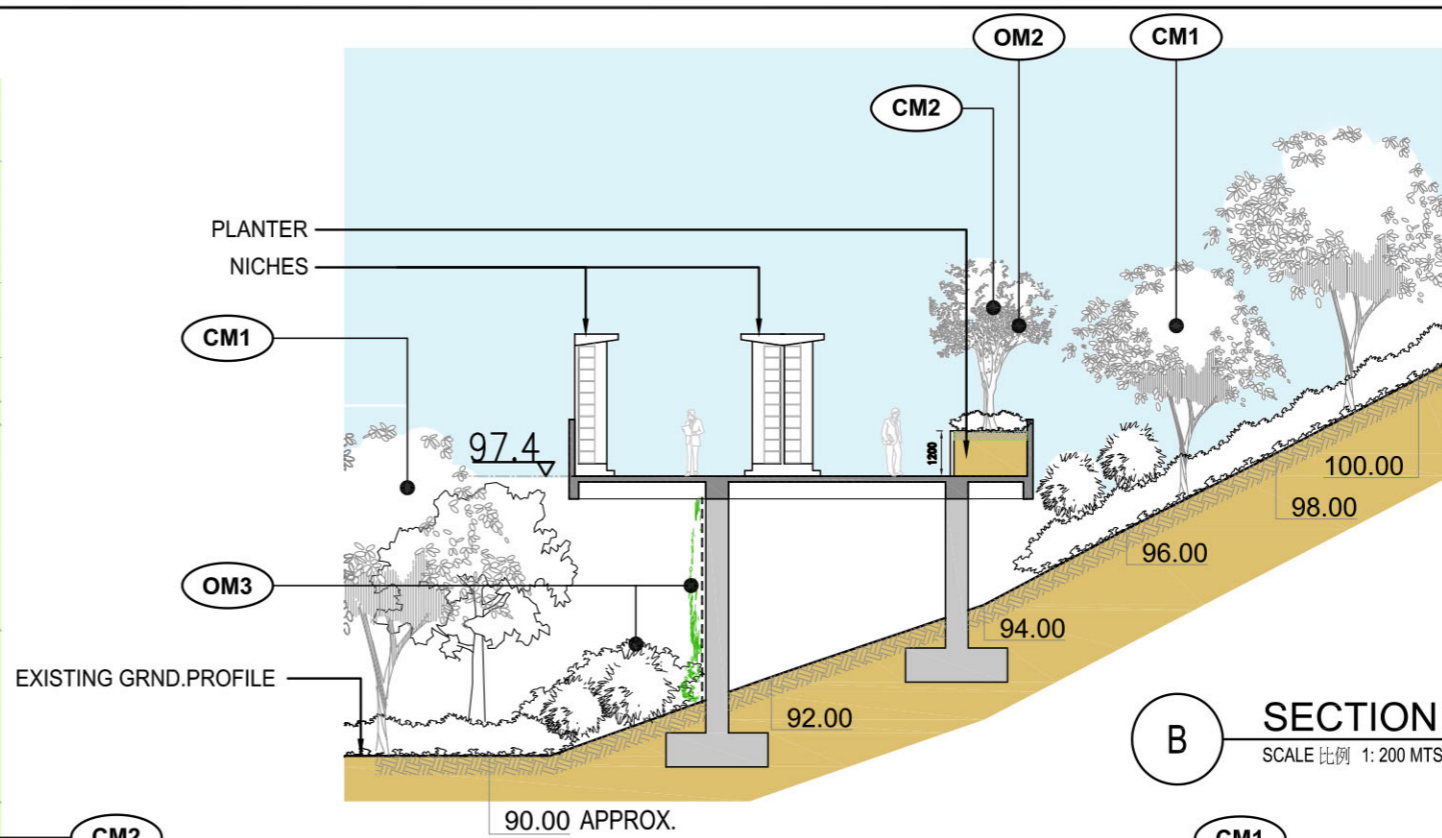


ISO A1 594mm x 841mm
 Approved:
 Checked:
 Designer:
 Project Management Initials:
 Plot File by: Loi
 PATH D:\Project\Lai Chi Yuen\Planting\And FS\6b.dwg
 16/03/2017

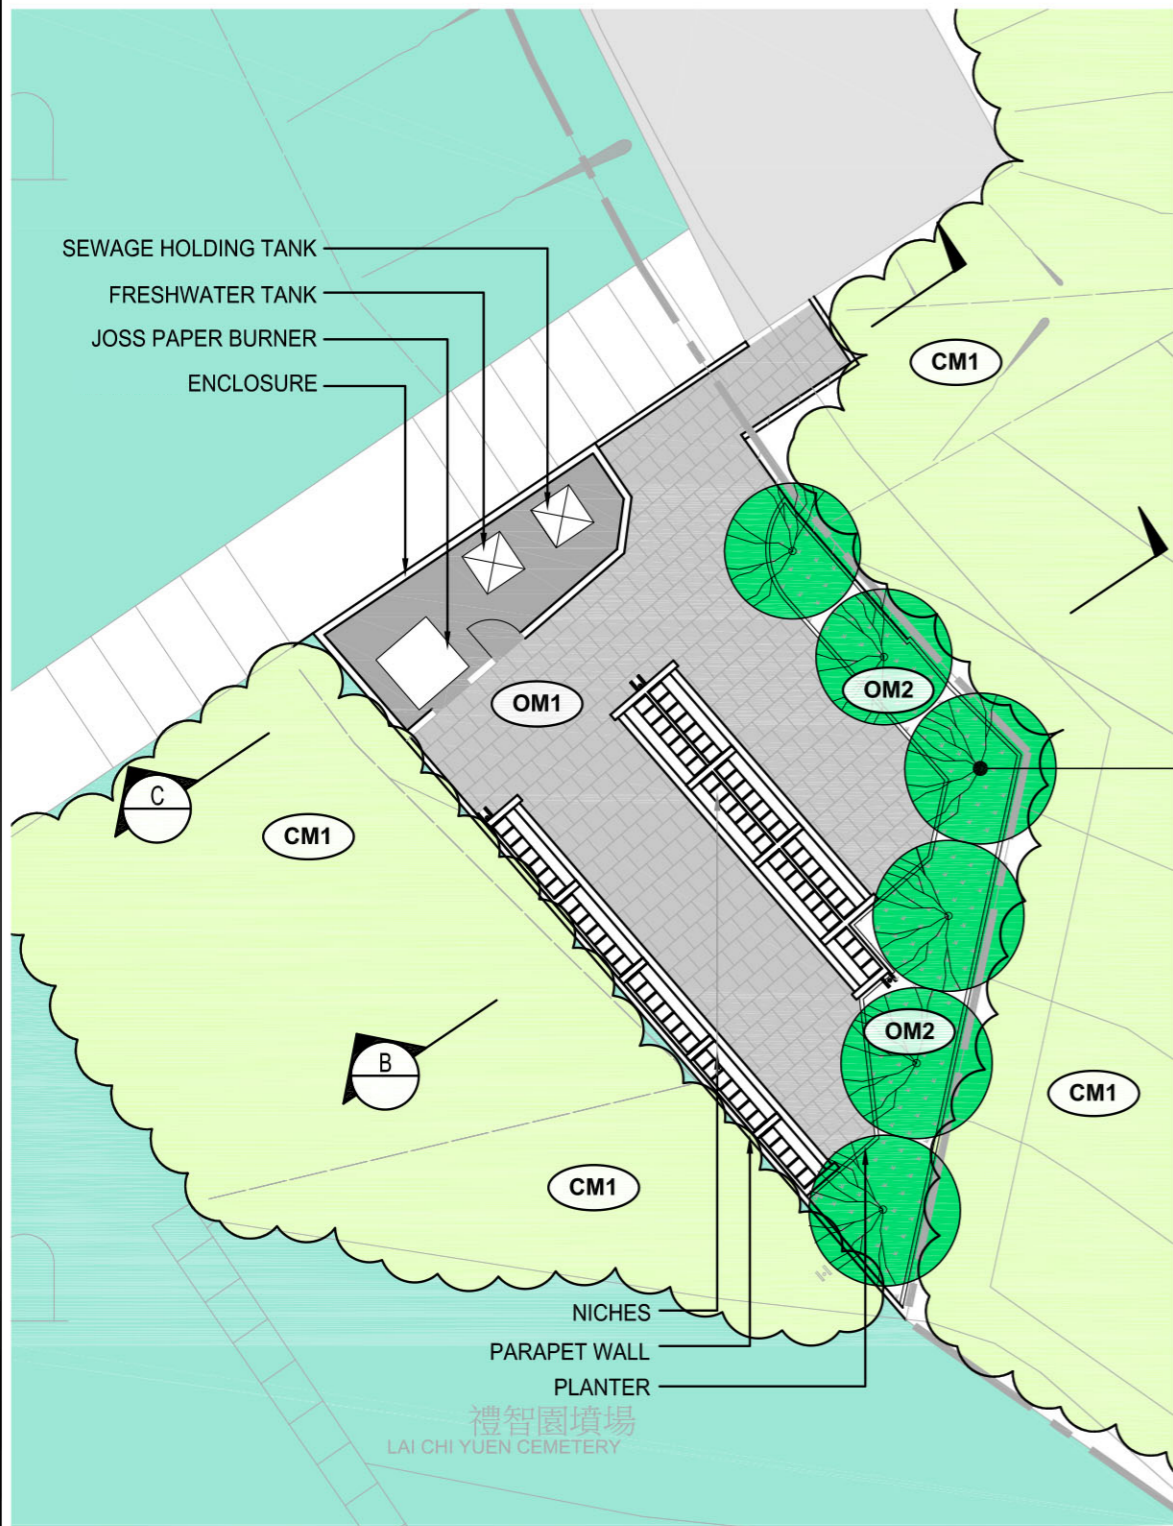

ID NO.	LANDSCAPE AND VISUAL MITIGATION MEASURES DURING CONSTRUCTION	ID NO.	LANDSCAPE AND VISUAL MITIGATION MEASURES DURING OPERATION
CM1	PRESERVATION OF EXISTING VEGETATION	OM1	AESTHETICALLY PLEASING DESIGN OF ABOVEGROUND STRUCTURES
CM2	COMPENSATORY TREE PLANTING	OM2	AMENITY TREE AND SHRUB PLANTING
CM3	CONTROL OF NIGHT-TIME LIGHTING GLARE	OM3	SCREEN PLANTING TO SOFTEN THE STRUCTURAL COLUMNS OF THE ELEVATED PLATFORM
CM4	ERECTION OF SCREEN HOARDING IN VISUALLY UNOBTRUSIVE COLOUR		
CM5	MANAGEMENT OF CONSTRUCTION ACTIVITIES AND FACILITIES		
CM6	REINSTATEMENT OF TEMPORARILY DISTURBED LANDSCAPE AREAS		

NO.	DATE	DESCRIPTION	CHK.

This drawing has been prepared for the use of AECOM's client. It may not be used, modified, reproduced or relied upon by third parties, except as agreed by AECOM or as required by law. AECOM accepts no responsibility, and denies any liability whatsoever, to any party that uses or relies on this drawing without AECOM's express written consent. Do not scale this document. All measurements must be obtained from the stated dimensions.