


PHOTO SHOWING THE EXISTING CONDITION OF THE TREE COMPENSATION SITE

TREE COMPENSATION WITHIN THE EXISTING CEMETERY BOUNDARY

PROPOSED SHRUB PLANTING WITH NATIVE SPECIES TO MITIGATE THE ECOLOGICAL IMPACTS DUE TO TREE FELLING

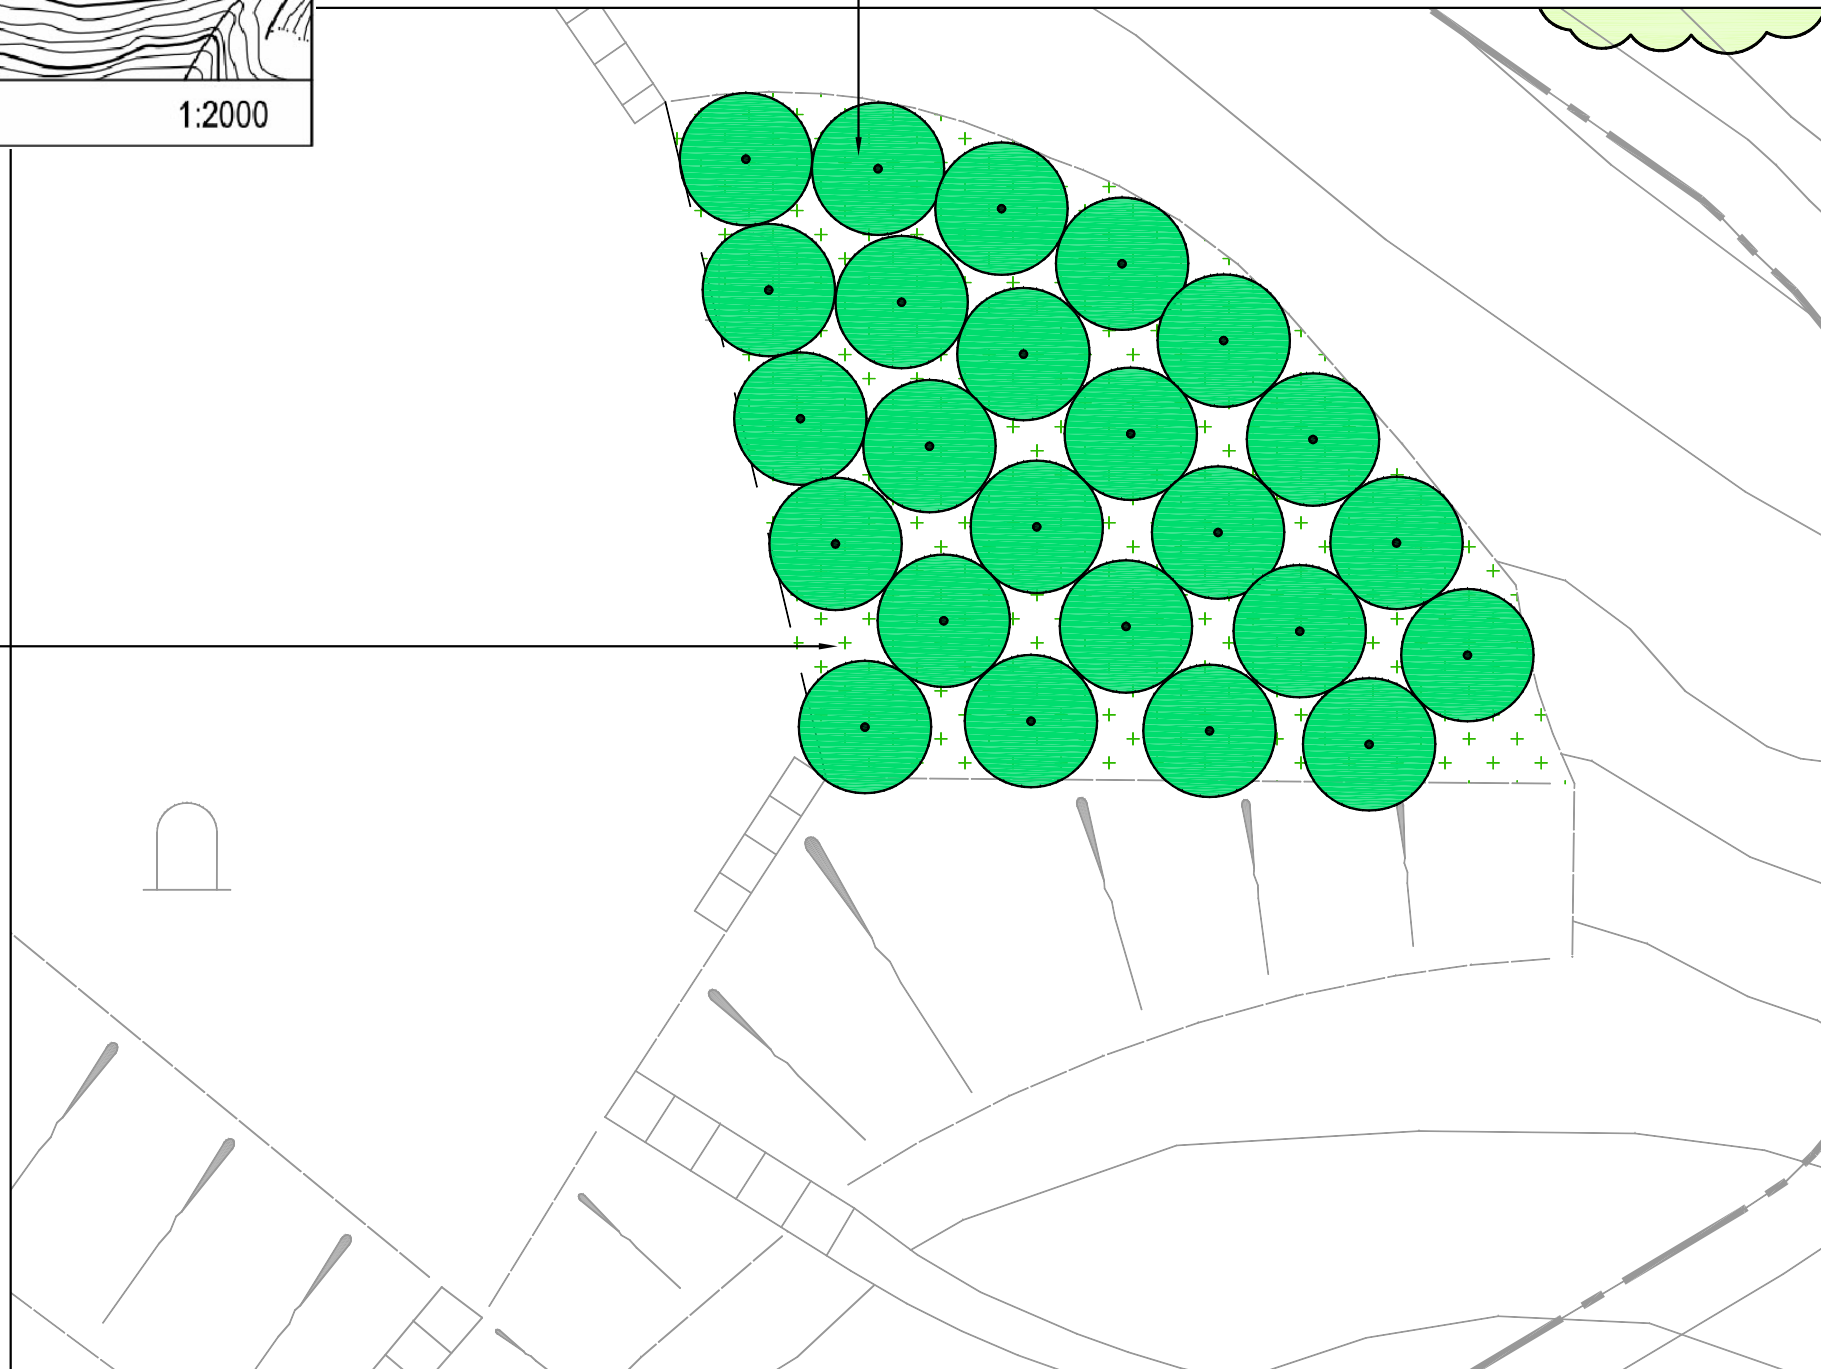

**A** **TREE COMPENSATION PLAN**  
 SCALE 比例 1:200 MTS.

**ISSUE/REVISION**

NO.	DATE	DESCRIPTION	CHK.

**STATUS**

**SCALE** A3 1:200 **DIMENSION UNIT** METERS

**KEY PLAN**

**PROJECT NO.** 60453162 **CONTRACT NO.** CPM301\_02/14

**SHEET TITLE**  
 TREE COMPENSATION  
 WITHIN THE EXISTING  
 CEMETERY BOUNDARY

**SHEET NUMBER**  
 60453162/EIA/Figure 9.6