




ISO A1 594mm x 841mm
Approved:
Checked:
Designer:
Project Management Initials:

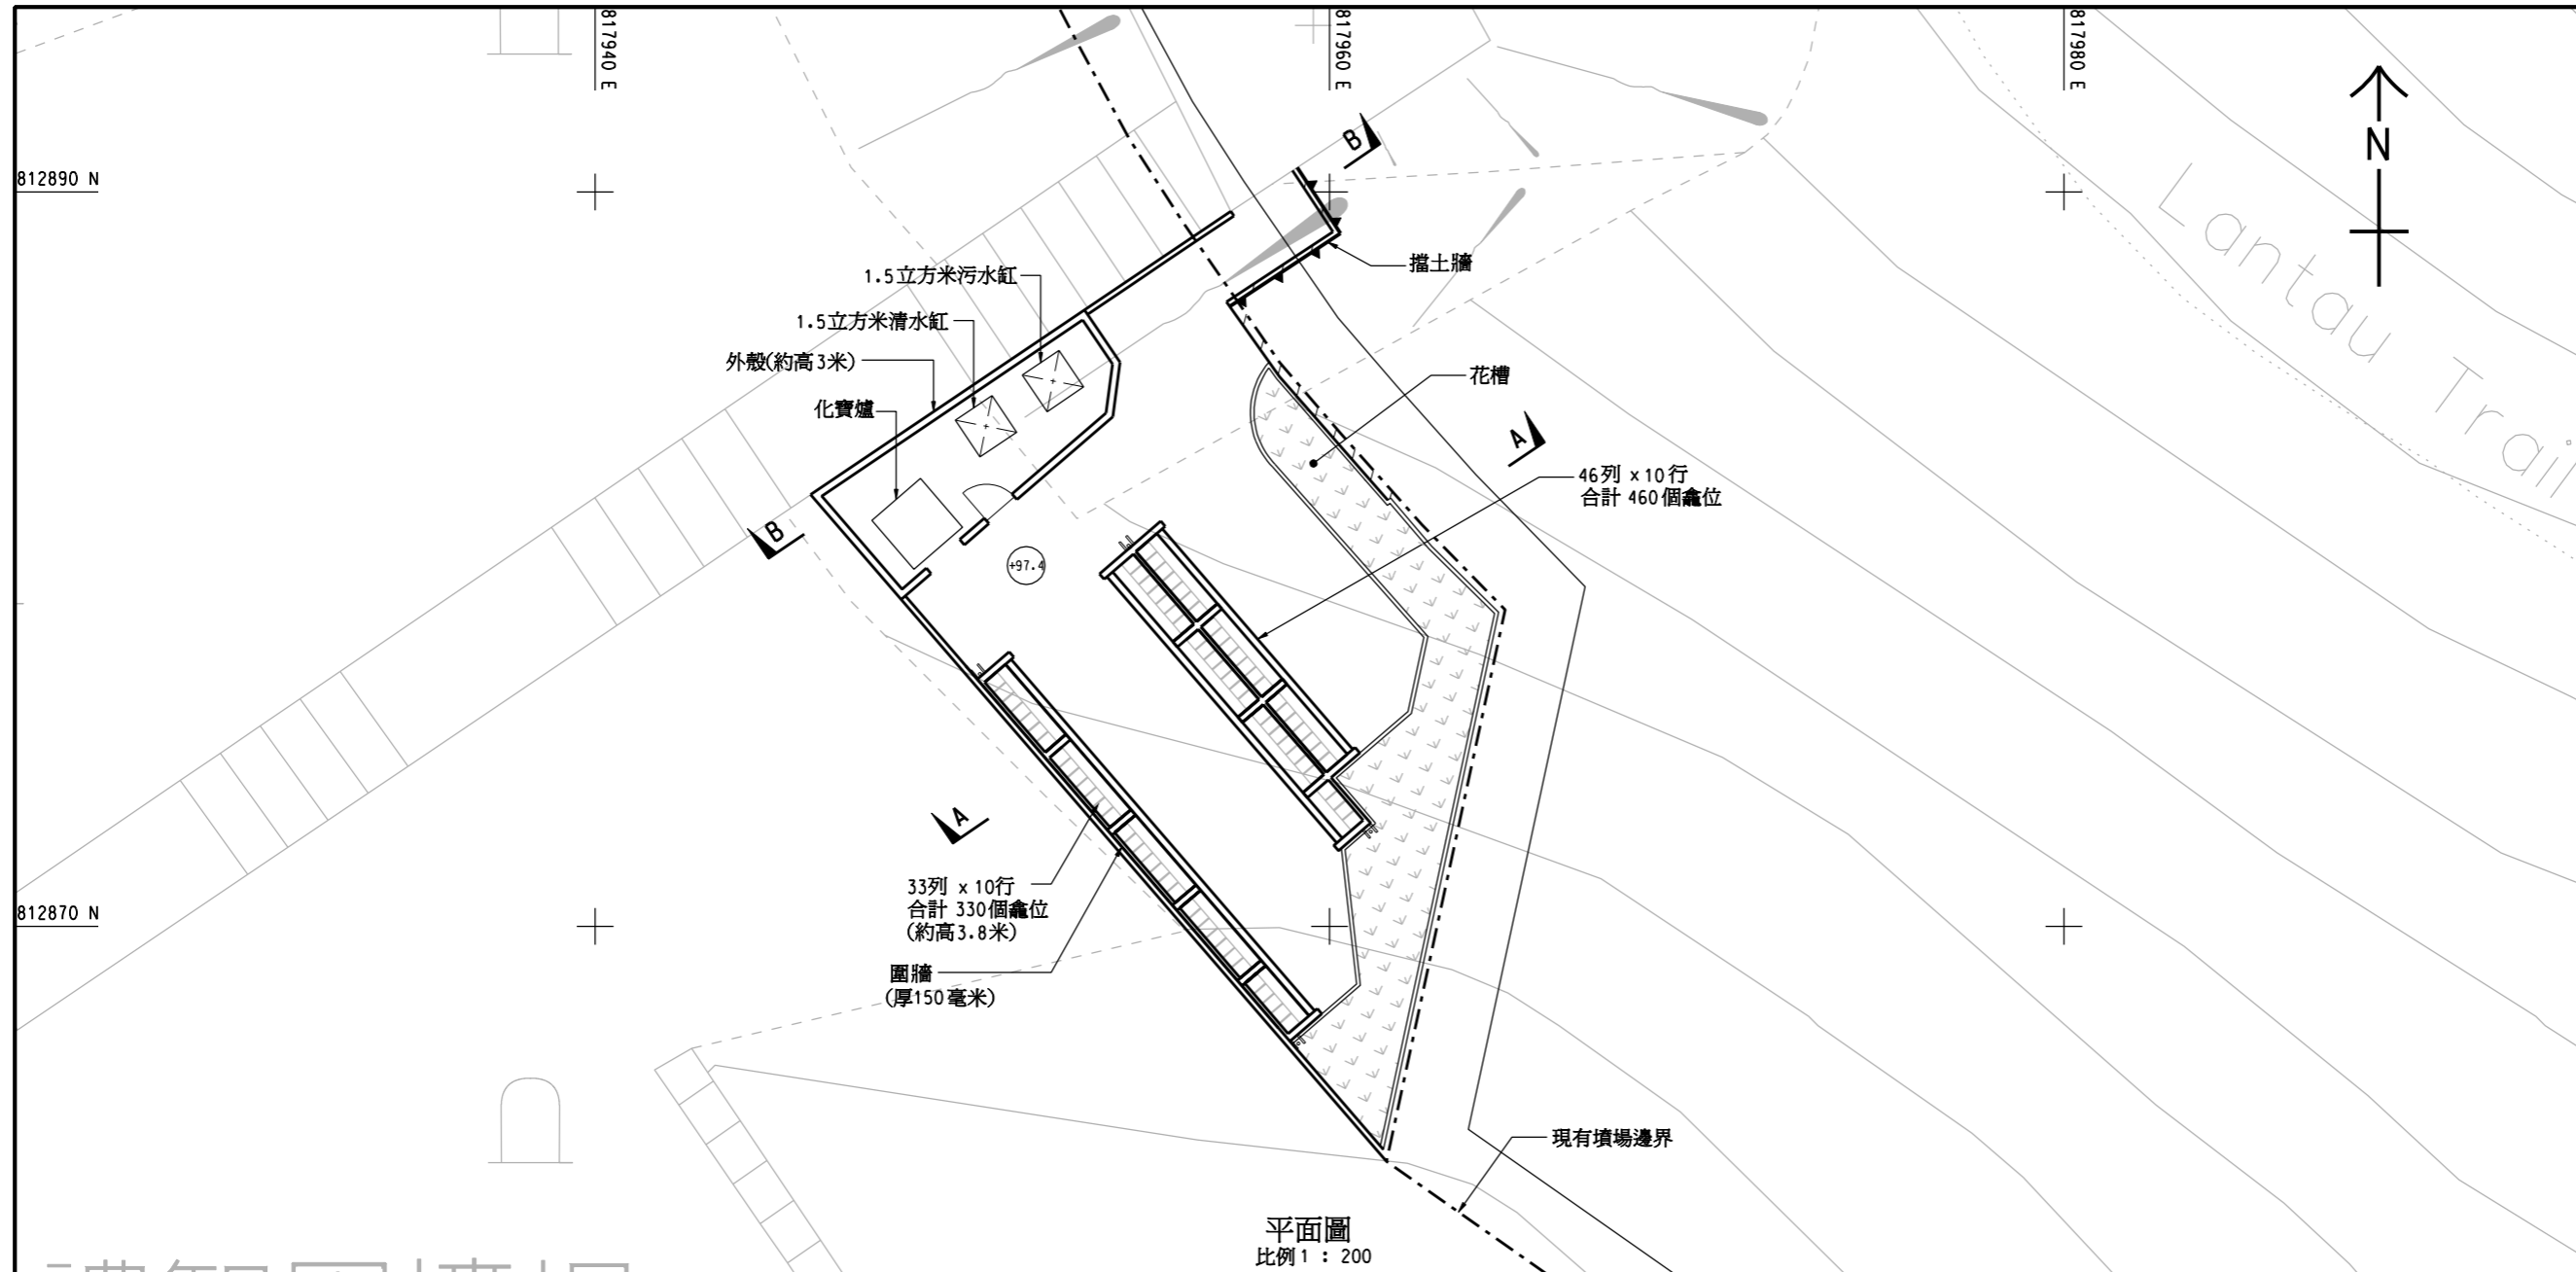

平面圖
比例 1 : 200

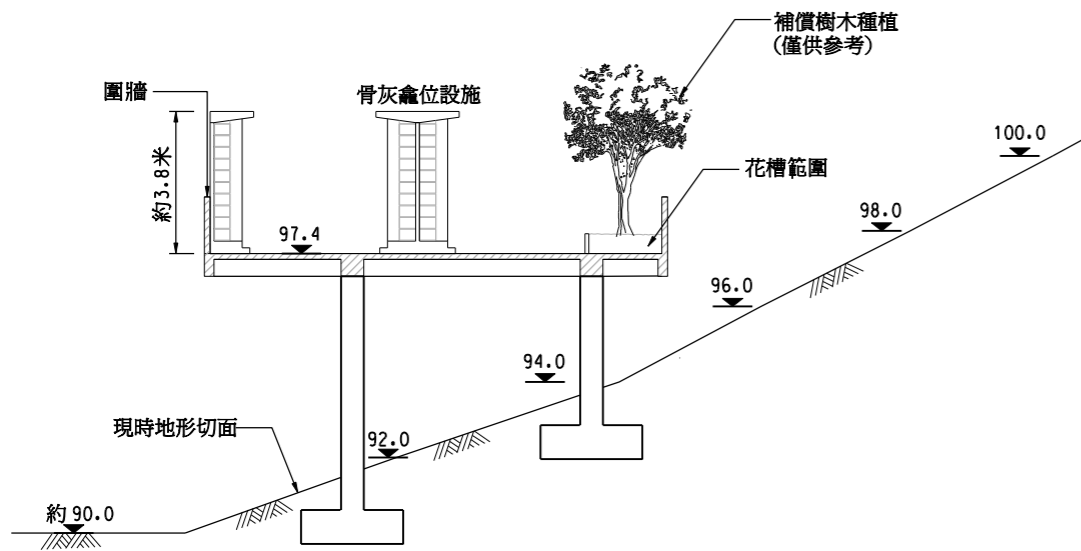

切面圖 A - A
比例 1 : 200

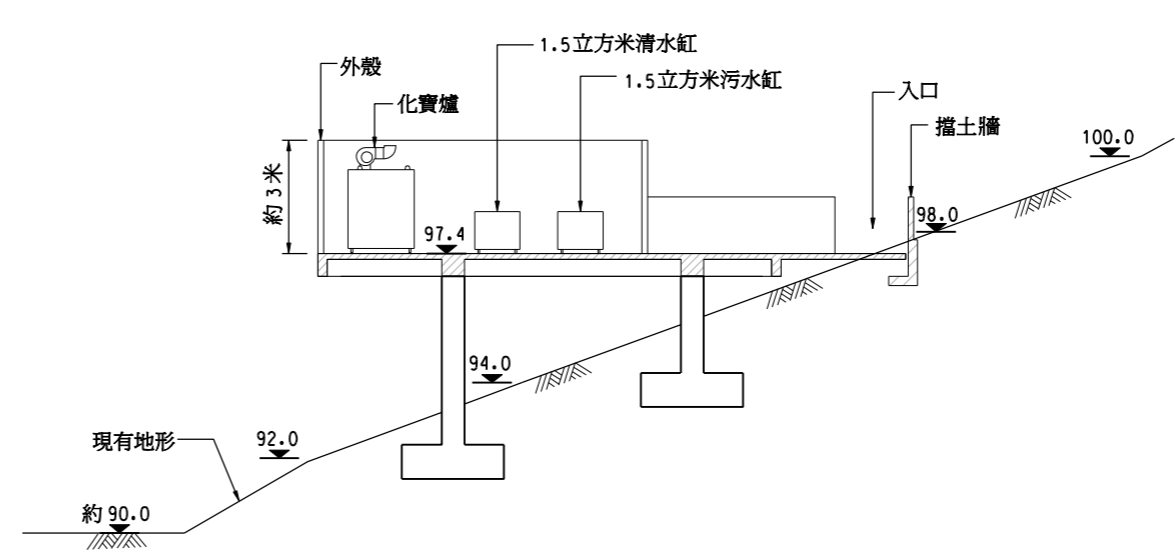

切面圖 B - B
比例 1 : 200

工程面積: 225 平方米(現有墳場邊界以內)
7.5 平方米(現有墳場邊界以外)
232.5 平方米(合計)

AECOM

PROJECT
項目
梅窩禮智園墳場擴建

CLIENT
業主
渠務署
Drainage Services Department

CONSULTANT
工程顧問公司
AECOM Asia Company Ltd.
www.aecom.com

SUB-CONSULTANTS
分判工程顧問公司

ISSUE/REVISION
修訂

I/R	DATE	DESCRIPTION	CHK.

STATUS
階段

SCALE
比例
A3 AS SHOWN

DIMENSION UNIT
尺寸單位
METRES

KEY PLAN
索引圖

PROJECT NO.
項目編號
60453162

CONTRACT NO.
合約編號
CE 30/2014 (DS)

SHEET TITLE
圖紙名稱
工程初步平面圖

SHEET NUMBER
圖紙編號
60453162/ES/ 圖 2.2

Pd4 File by: PENGGW 2017/2/20
PATH: P:\PROJECTS\60453162\DRAWING\REPORTS\ES_722.dgn

This drawing has been prepared for the use of AECOM's client. It may not be used, modified, reproduced or relied upon by third parties, except as agreed by AECOM or as required by law. AECOM accepts no responsibility, and denies any liability whatsoever, to any party that uses or relies on this drawing without AECOM's express written consent. Do not scale this document. All measurements must be obtained from the stated dimensions.