


Pd File by: PENGGW 2016/04/6
 PATH: P:\PROJECTS\60453162\DRAWING\REPORT\EIA\EA_721.dgn
 ISO A1 594mm x 841mm
 Approved:
 Checked:
 Designer:
 Project Management Initials:

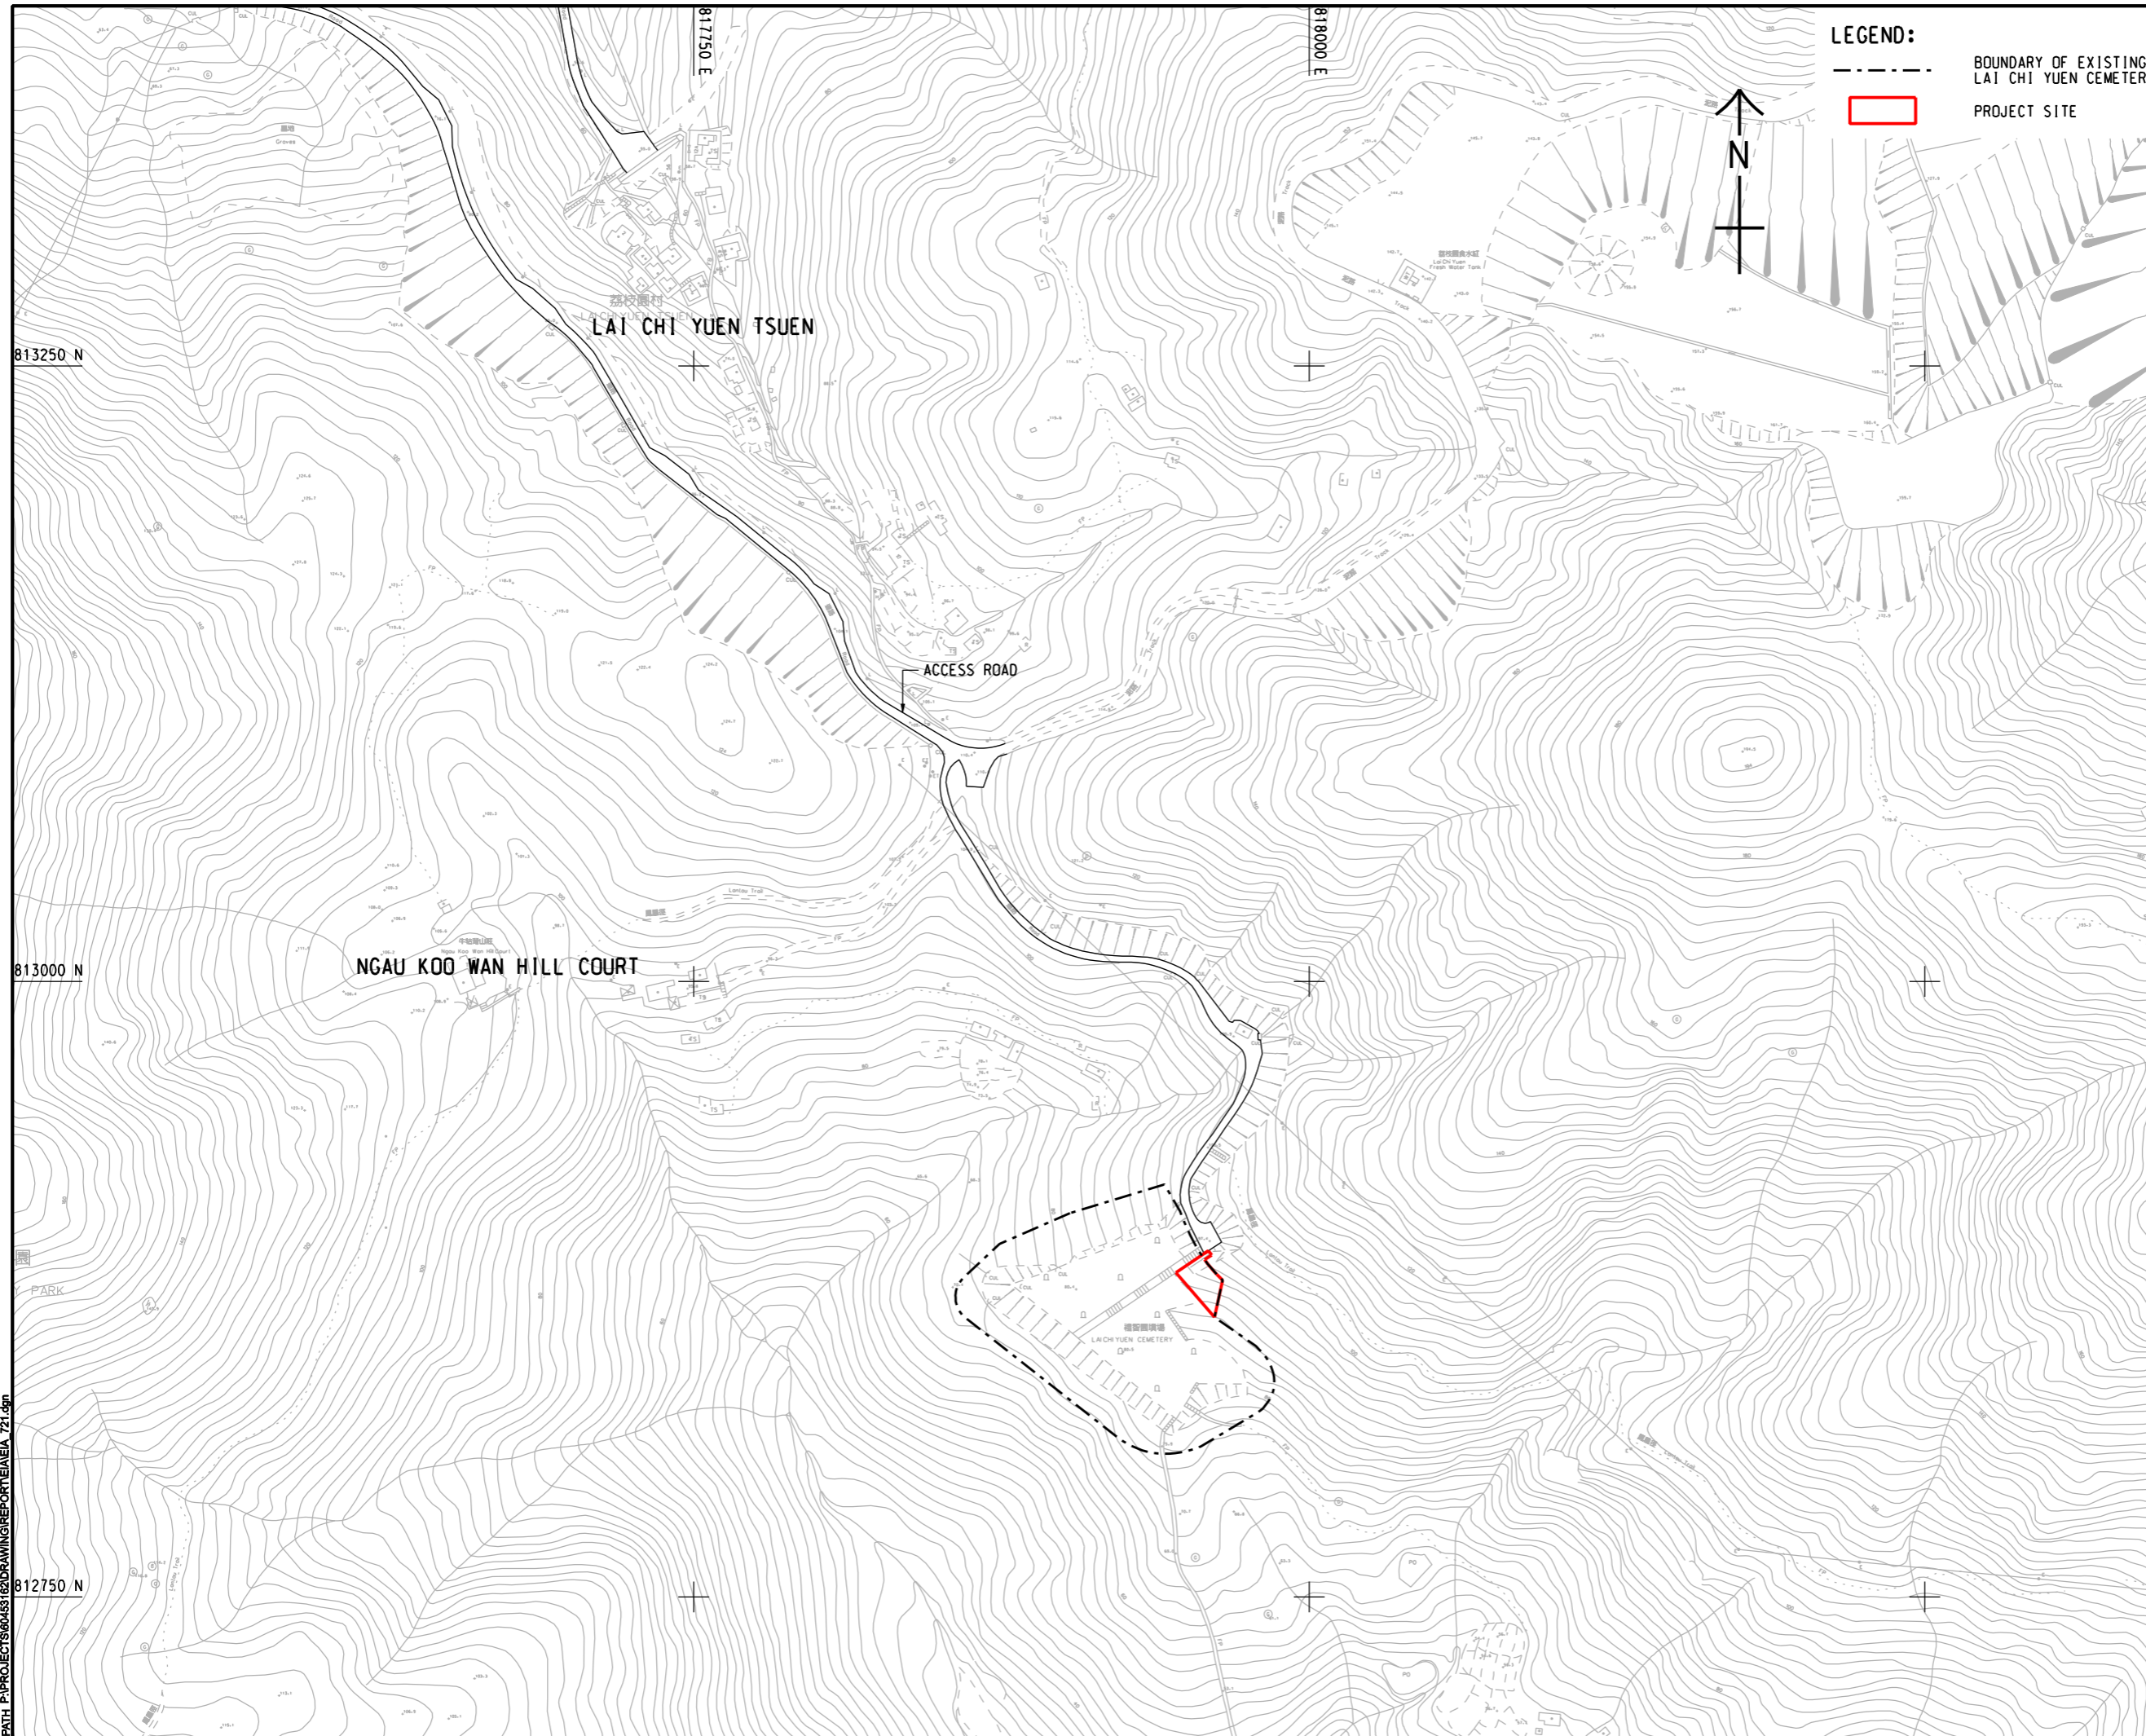

LEGEND:
 - - - - - BOUNDARY OF EXISTING LAI CHI YUEN CEMETERY
 [Red Box] PROJECT SITE



AECOM

PROJECT
 項目
MUI WO LAI CHI YUEN CEMETERY EXTENSION

CLIENT
 業主

 食物環境衛生署
 Food and Environmental Hygiene Department

CONSULTANT
 工程顧問公司
 AECOM Asia Company Ltd.
 www.aecom.com

SUB-CONSULTANTS
 分門工程顧問公司

ISSUE/REVISION
 修訂


NO.	DATE	DESCRIPTION	CHK.

STATUS
 階段

SCALE
 比例
 A3 1 : 2500

DIMENSION UNIT
 尺寸單位
 METRES

KEY PLAN A3 1 : 50000
 索引圖

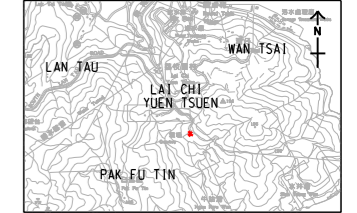

PROJECT NO.
 項目編號
 60453162

CONTRACT NO.
 合約編號
 CPM301_02/14

SHEET TITLE
 圖紙名稱
 SITE LOCATION PLAN

SHEET NUMBER
 圖紙編號
 60453162/EIA/FIGURE 2.1

This drawing has been prepared for the use of AECOM's client. It may not be used, modified, reproduced or relied upon by third parties, except as agreed by AECOM in writing. AECOM accepts no responsibility, expressed or implied, for any party that uses or relies on this drawing without AECOM's express written consent. Do not scale this document. All measurements must be obtained from the related dimensions.