

KEY PLAN (1:100000)

LEGEND

- PROJECT BOUNDARY (COVERING THE ASSOCIATED WORKS)
- PROJECT LOCATION OPTIONS

P3	APR 17	MING	GENERAL REVISION	EY	EC
P2	JAN 17	MING	GENERAL REVISION	EY	JFP
P1	SEP 16	MING	FIRST ISSUE	EY	JFP
Rev	Date	Drawn	Description	Ch'k'd	App'd

M M
MOTT MACDONALD

20/F AIA Kowloon Tower
Landmark East
100 How Ming Street
Kwun Tong, Kowloon
Hong Kong
T +852 2828 5757
F +852 2827 1823
W mottmac.com



Client
PROFIT POINT ENTERPRISES LTD.

Project
PROPOSED INTERIM SEWAGE TREATMENT PLANT AND EFFLUENT REUSE FACILITY AT WO SHANG WAI, YUEN LONG

Title
PROJECT LOCATION OPTIONS

Designed	EY	Eng check	JC
Drawn	MING	Coordination	JC
Dwg check	EY	Approved	EC
Scale at A1	Status	Rev	
1:1500	PRE	P3	
Drawing Number	FIGURE 2.1a		



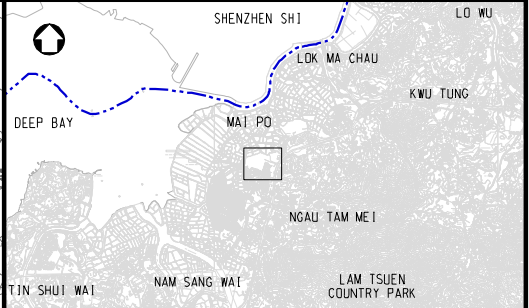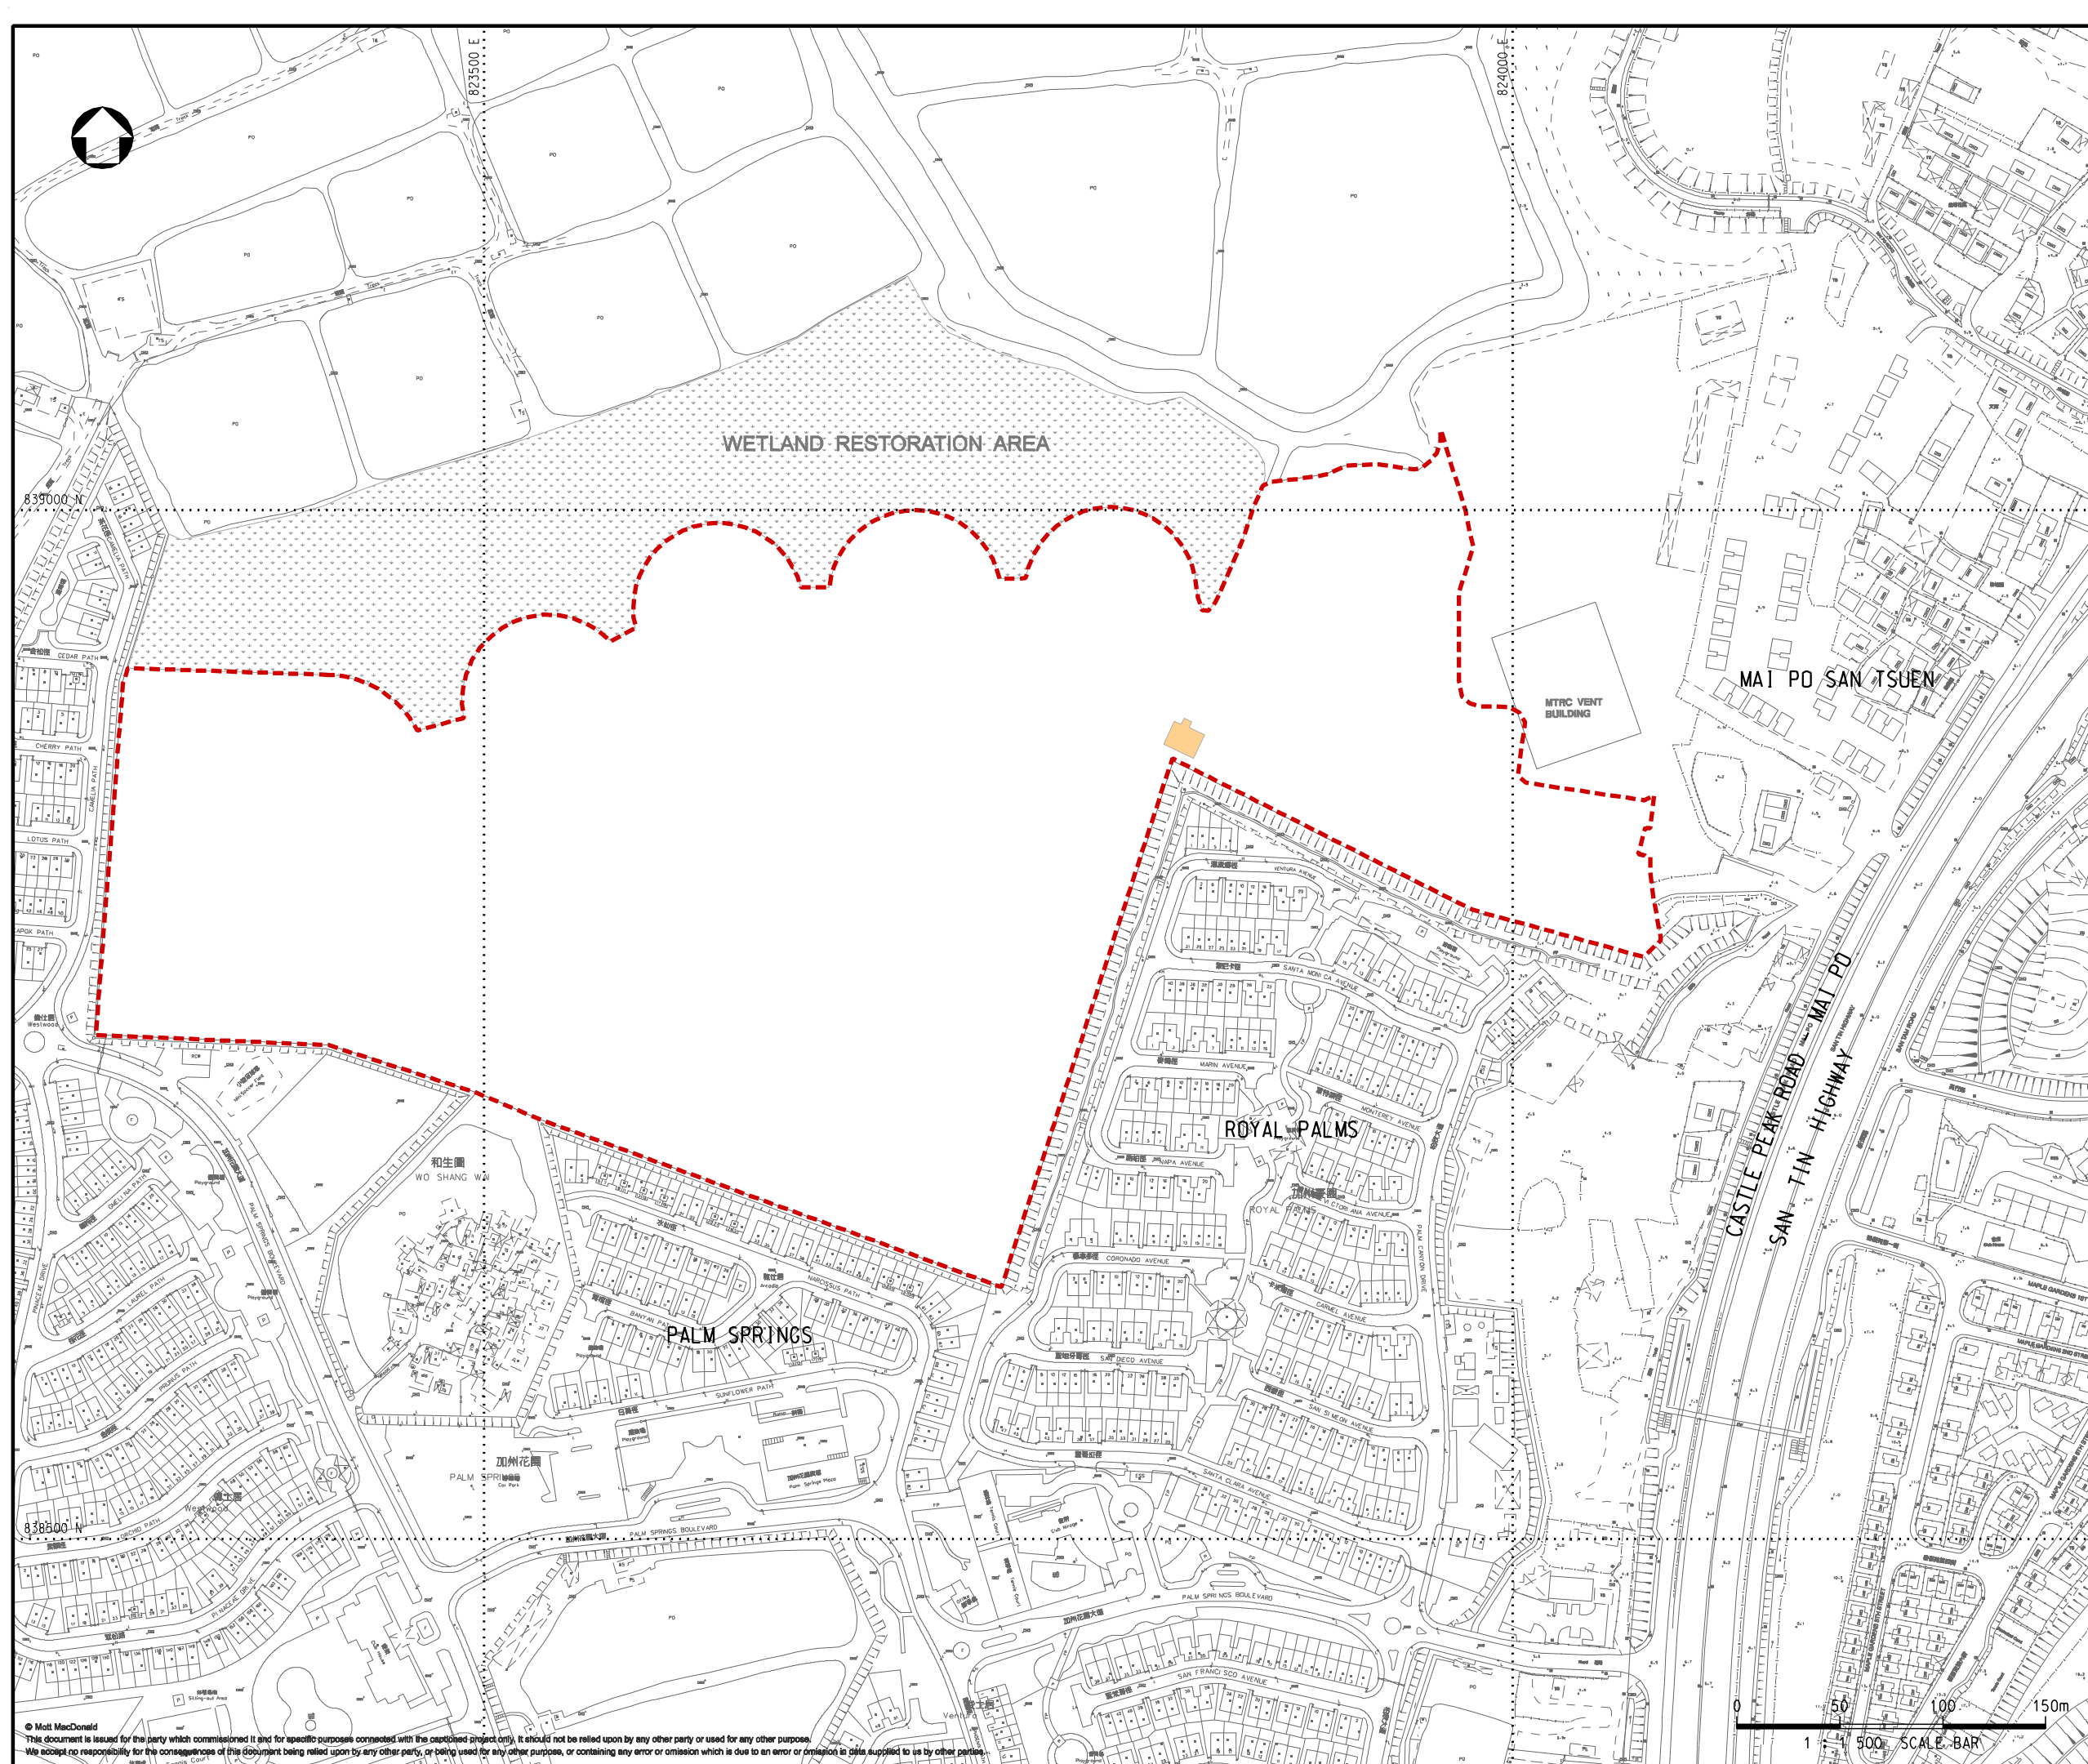

KEY PLAN (1:100000)

LEGEND

- PROJECT BOUNDARY (COVERING THE ASSOCIATED WORKS)
- PROPOSED SEWAGE TREATMENT PLANT (ABOVE-GROUND STRUCTURE)

Rev	Date	Drawn	Description	Ch'k'd	App'd
P3	APR 17	MING	GENERAL REVISION	EY	EC
P2	JAN 17	MING	GENERAL REVISION	EY	JFP
P1	SEP 16	MING	FIRST ISSUE	EY	JFP

M M
MOTT MACDONALD

20/F AIA Kowloon Tower
 Landmark East
 100 How Ming Street
 Kwun Tong, Kowloon
 Hong Kong
 T +852 2828 5757
 F +852 2827 1823
 W mottmac.com

Client
PROFIT POINT ENTERPRISES LTD.

Project
PROPOSED INTERIM SEWAGE TREATMENT PLANT AND EFFLUENT REUSE FACILITY AT WO SHANG WAI, YUEN LONG

Title
PROJECT LOCATION

Designed	EY	Eng check	JC
Drawn	MING	Coordination	JC
Dwg check	EY	Approved	EC
Scale at A1	1:1500	Status	PRE
Drawing Number		Rev	P3

FIGURE 2.1b