




823800 E.


823850 E.

838900 N.

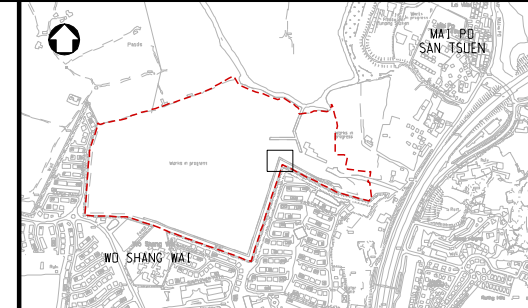

KEY PLAN (1:10000)

- LEGEND**
- - - PROJECT BOUNDARY (COVERING THE ASSOCIATED WORKS)
  - - - PROPOSED EFFLUENT REUSE FACILITY (UNDERGROUND)

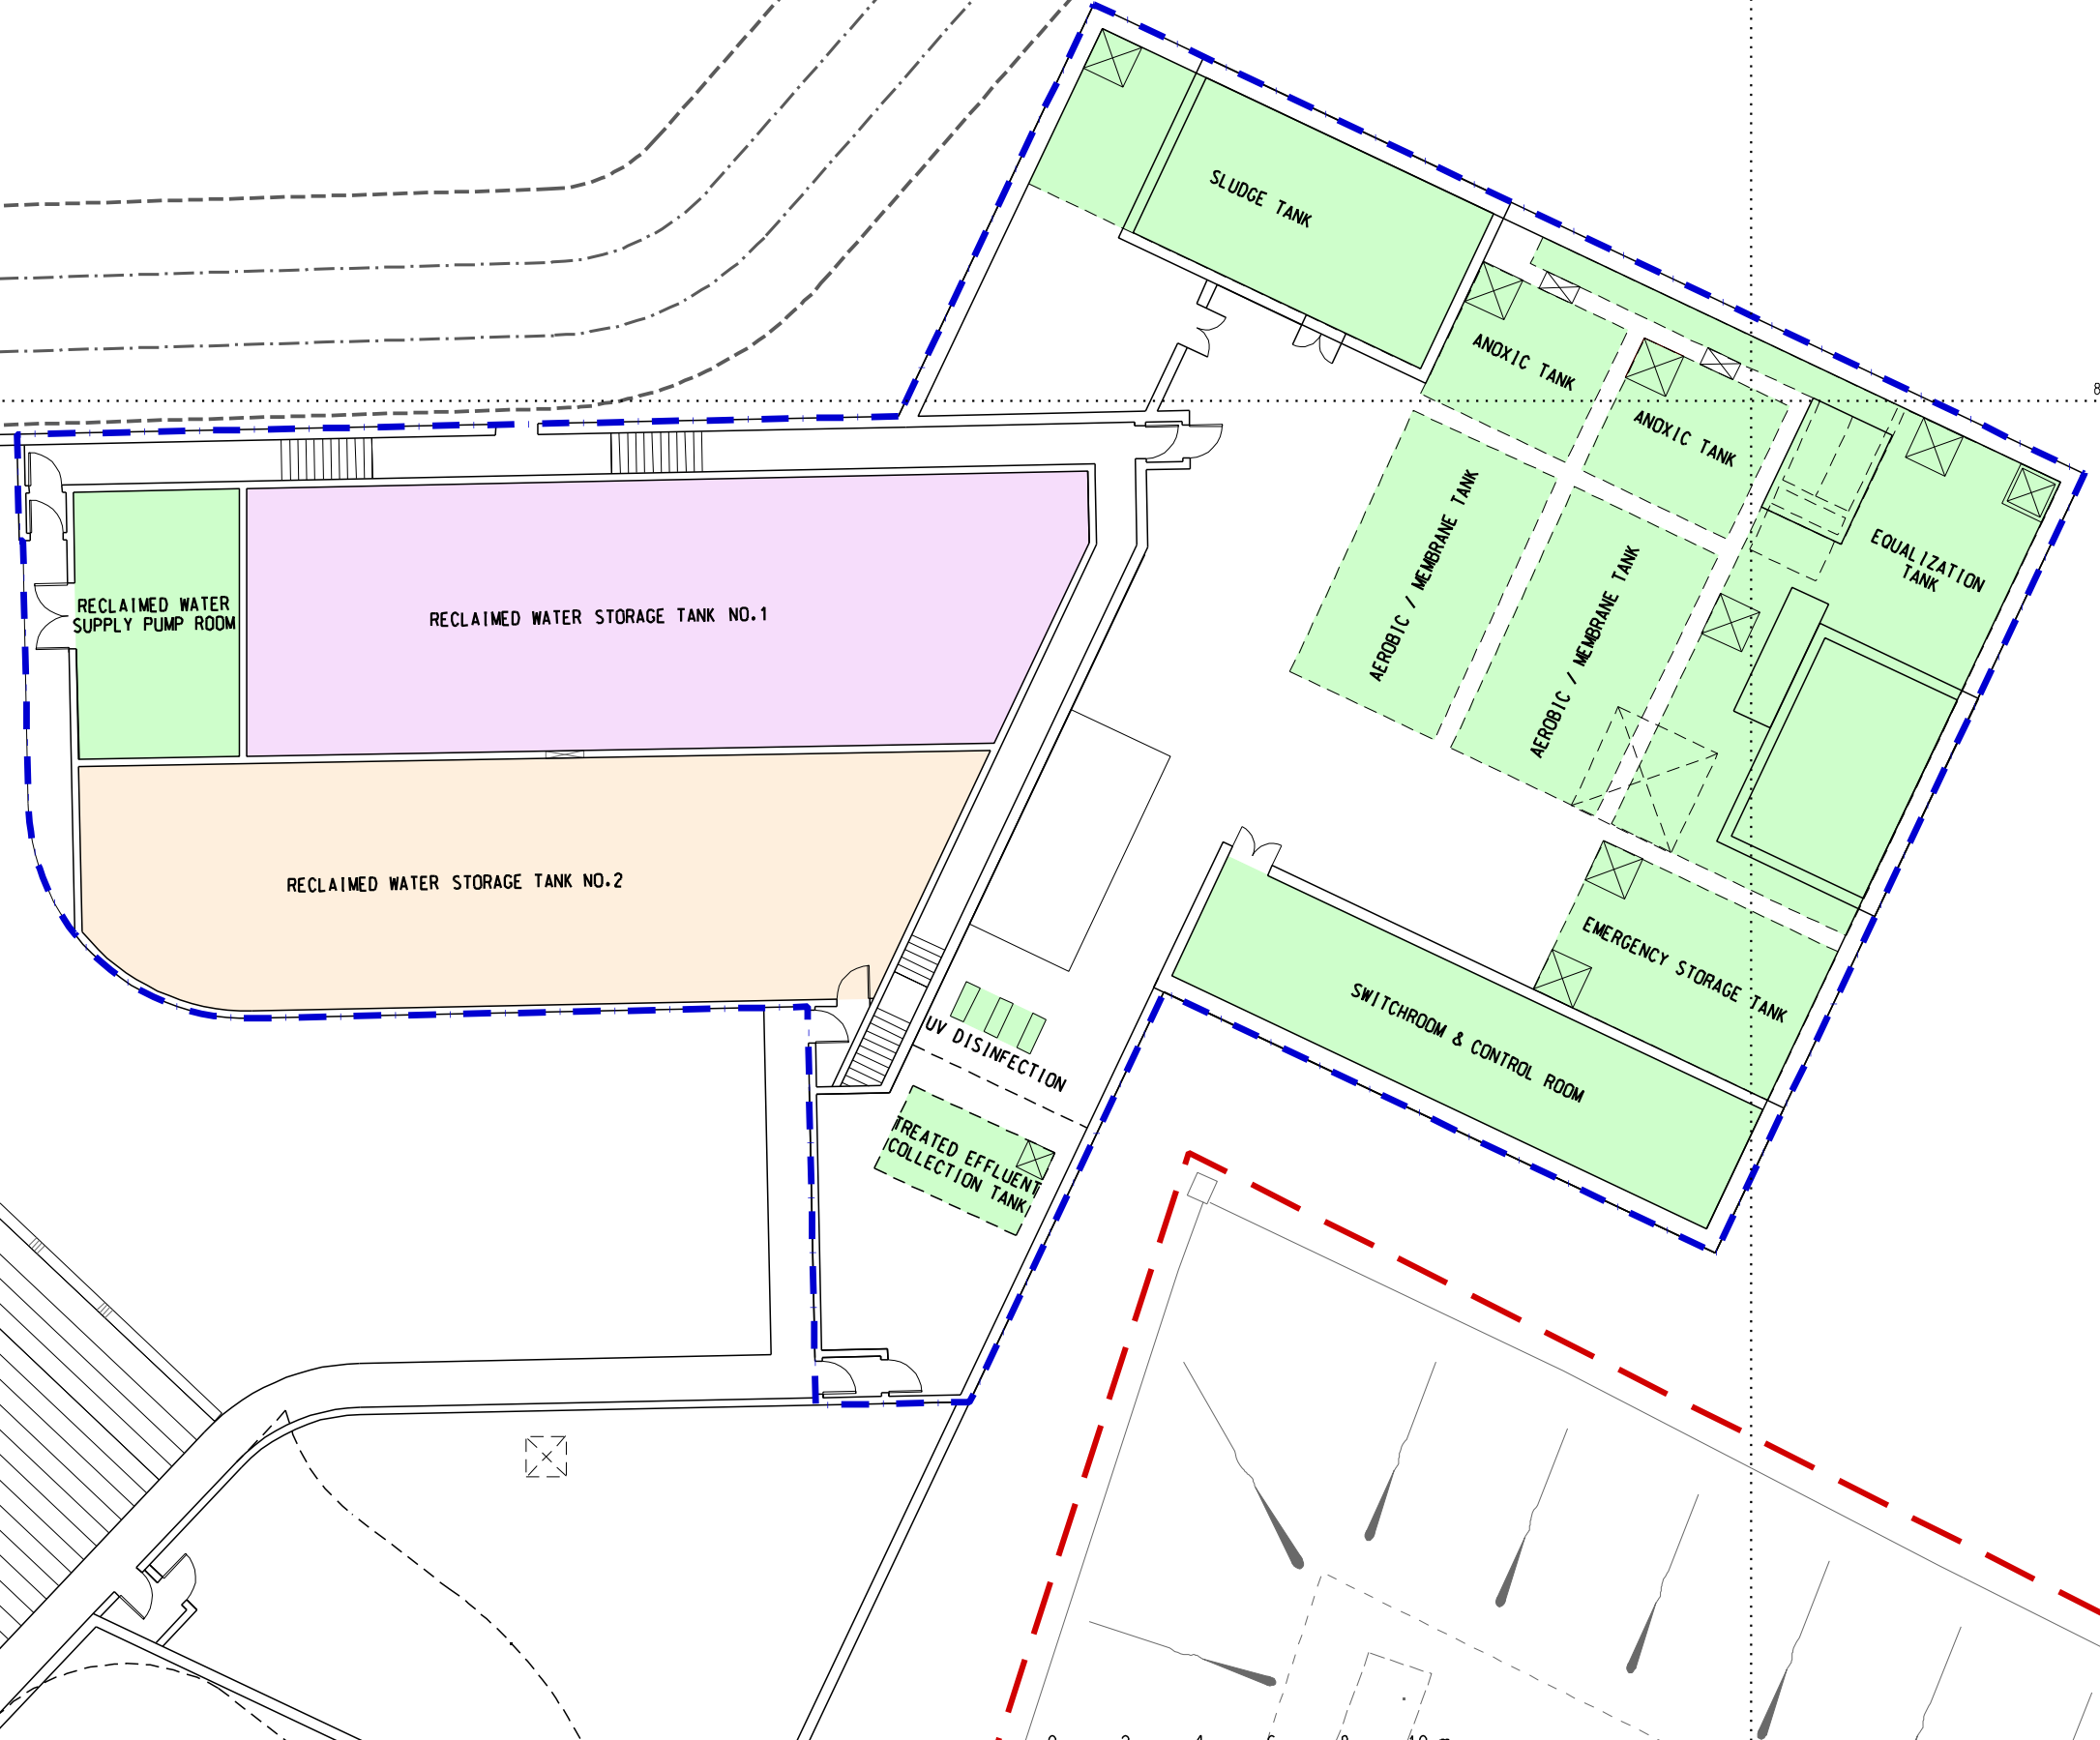

Rev	Date	Drawn	Description	Ch'k'd	App'd
P1	JUN 17	MING	FIRST ISSUE	SC	EC

**M M**  
**MOTT MACDONALD**

20/F AIA Kowloon Tower  
Landmark East  
100 How Ming Street  
Kwun Tong, Kowloon  
Hong Kong  
T +852 2828 5757  
F +852 2827 1823  
W mottmac.com

Client  
**PROFIT POINT ENTERPRISES LTD.**

Project  
**PROPOSED INTERIM SEWAGE TREATMENT PLANT AND EFFLUENT REUSE FACILITY AT WO SHANG WAI, YUEN LONG**

Title  
**PROPOSED EFFLUENT REUSE FACILITY**

Designed	SC	Eng check	JC
Drawn	MING	Coordination	JC
Dwg check	SC	Approved	EC
Scale at A1	1:100	Status	PRE
Drawing Number		Rev	P1

FIGURE 2.3

© Mott MacDonald  
This document is issued for the party which commissioned it and for specific purposes connected with the captioned project only. It should not be relied upon by any other party or used for any other purpose.  
We accept no responsibility for the consequences of this document being relied upon by any other party, or containing any error or omission which is due to an error or omission in data supplied to us by other parties.