


ISO A1 594mm x 841mm  
Approved:  
Checked:  
Designer:  
Project Management Initials:

Pld File by: YANGZQ 2018/1/29  
PATH: E:\projects\60546907\drawing\upcent\EA\EA1A\_723.dgn

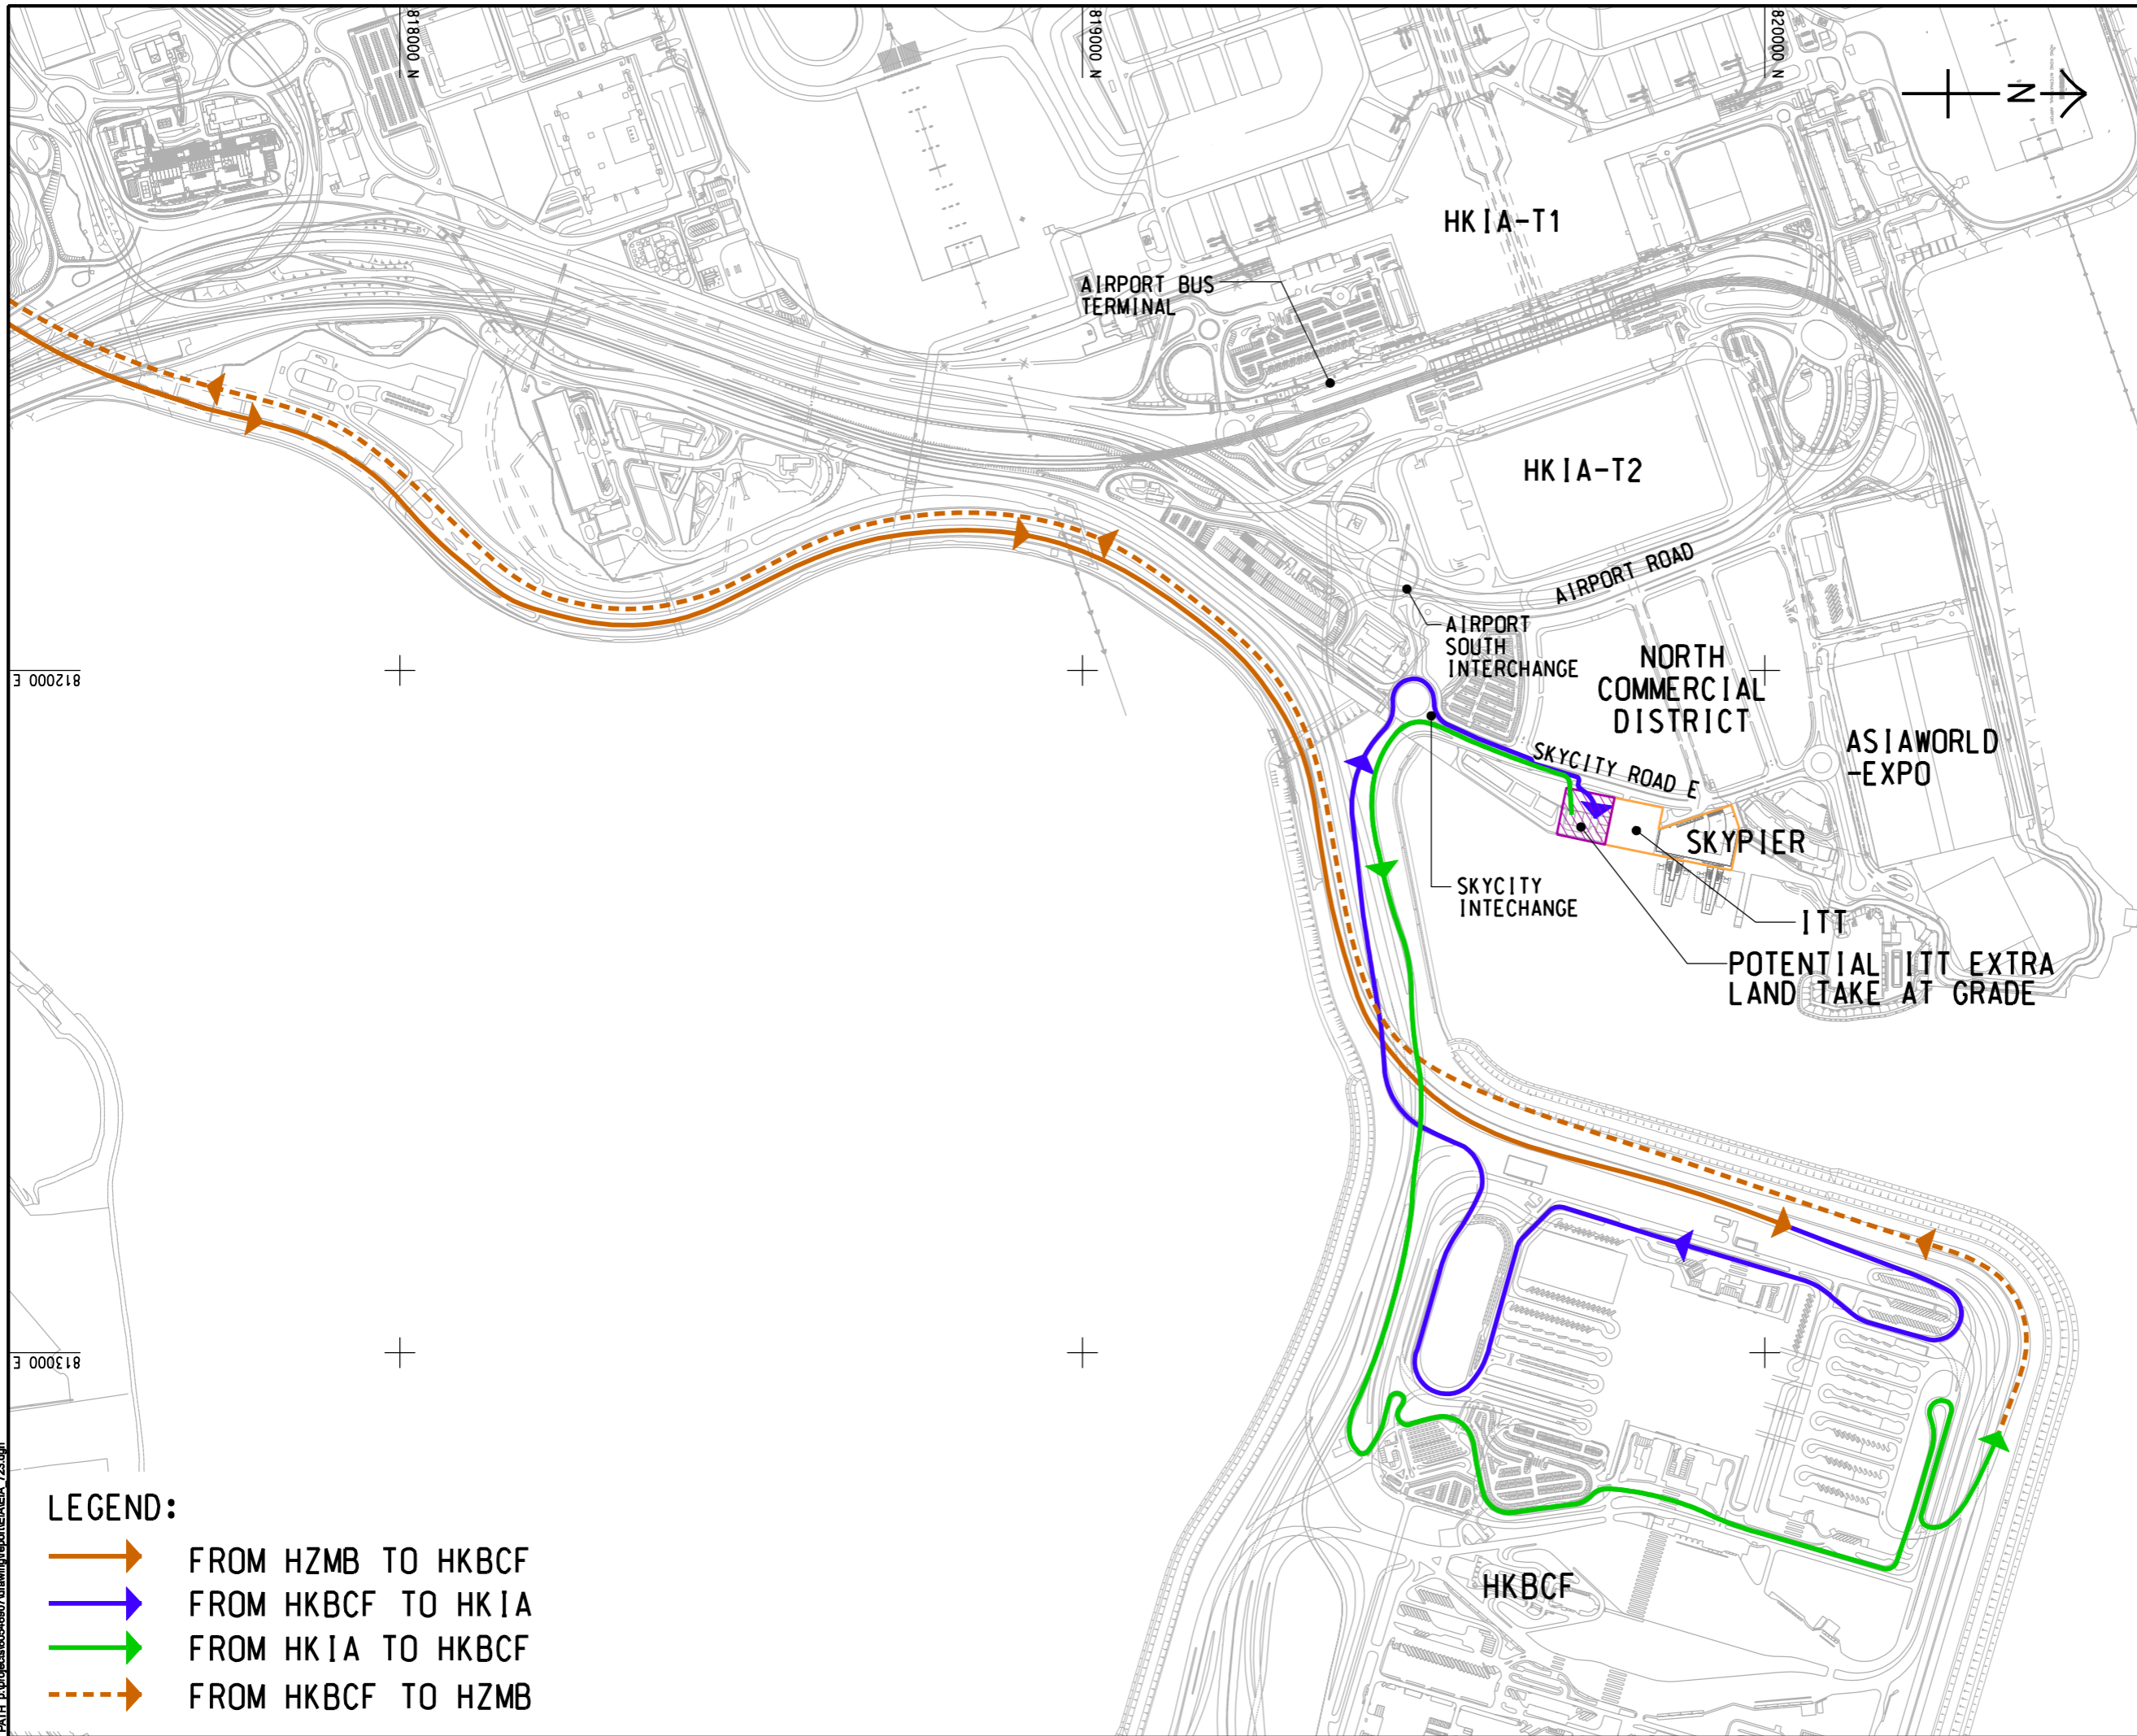

- LEGEND:**
- FROM HZMB TO HKBCF
  - FROM HKBCF TO HKIA
  - FROM HKIA TO HKBCF
  - FROM HKBCF TO HZMB



**PROJECT**  
項目  
**INTERMODAL TRANSFER  
TERMINAL - BONDED  
VEHICULAR BRIDGE  
AND ASSOCIATED ROADS**

**CLIENT**  
業主  
  
香港機場管理局  
AIRPORT AUTHORITY HONG KONG  
**CONSULTANT**  
工程顧問公司  
AECOM Asia Company Ltd.  
www.aecom.com


**SUB-CONSULTANTS**  
分門工程顧問公司

**ISSUE/REVISION**  
修訂

I/R	DATE	DESCRIPTION	CHK.

**STATUS**  
階段

**SCALE**  
比例  
A3 1 : 9000  
**KEY PLAN**  
索引圖  
A3 1 : 20000

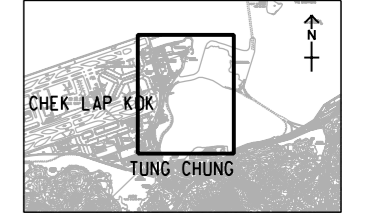

**PROJECT NO.**  
項目編號  
60546907  
**AGREEMENT NO.**  
協議編號  
C17C03  
**SHEET TITLE**  
圖紙名稱  
ILLUSTRATION OF OPTION 1 -  
BONDED VEHICLE ON  
PUBLIC ROAD APPROACH  
**SHEET NUMBER**  
圖紙編號  
FIGURE 2.3

This drawing has been prepared for the use of AECOM's client. It may not be used, modified, reproduced or relied upon by third parties, except as agreed by AECOM or as required by law. AECOM accepts no responsibility, and denies any liability whatsoever, to any party that uses or relies on this drawing without AECOM's express written consent. Do not scale this document. All measurements must be obtained from the stated dimensions.