


ISO A1 594mm x 841mm  
 Approved:  
 Checked:  
 Designer:  
 Project Management Initials:

Pld File by: LIANL2 20180224  
 PATH: P:\PROJECTS\60546907\DRAWING\REPORT\EA\EA\_725.dgn

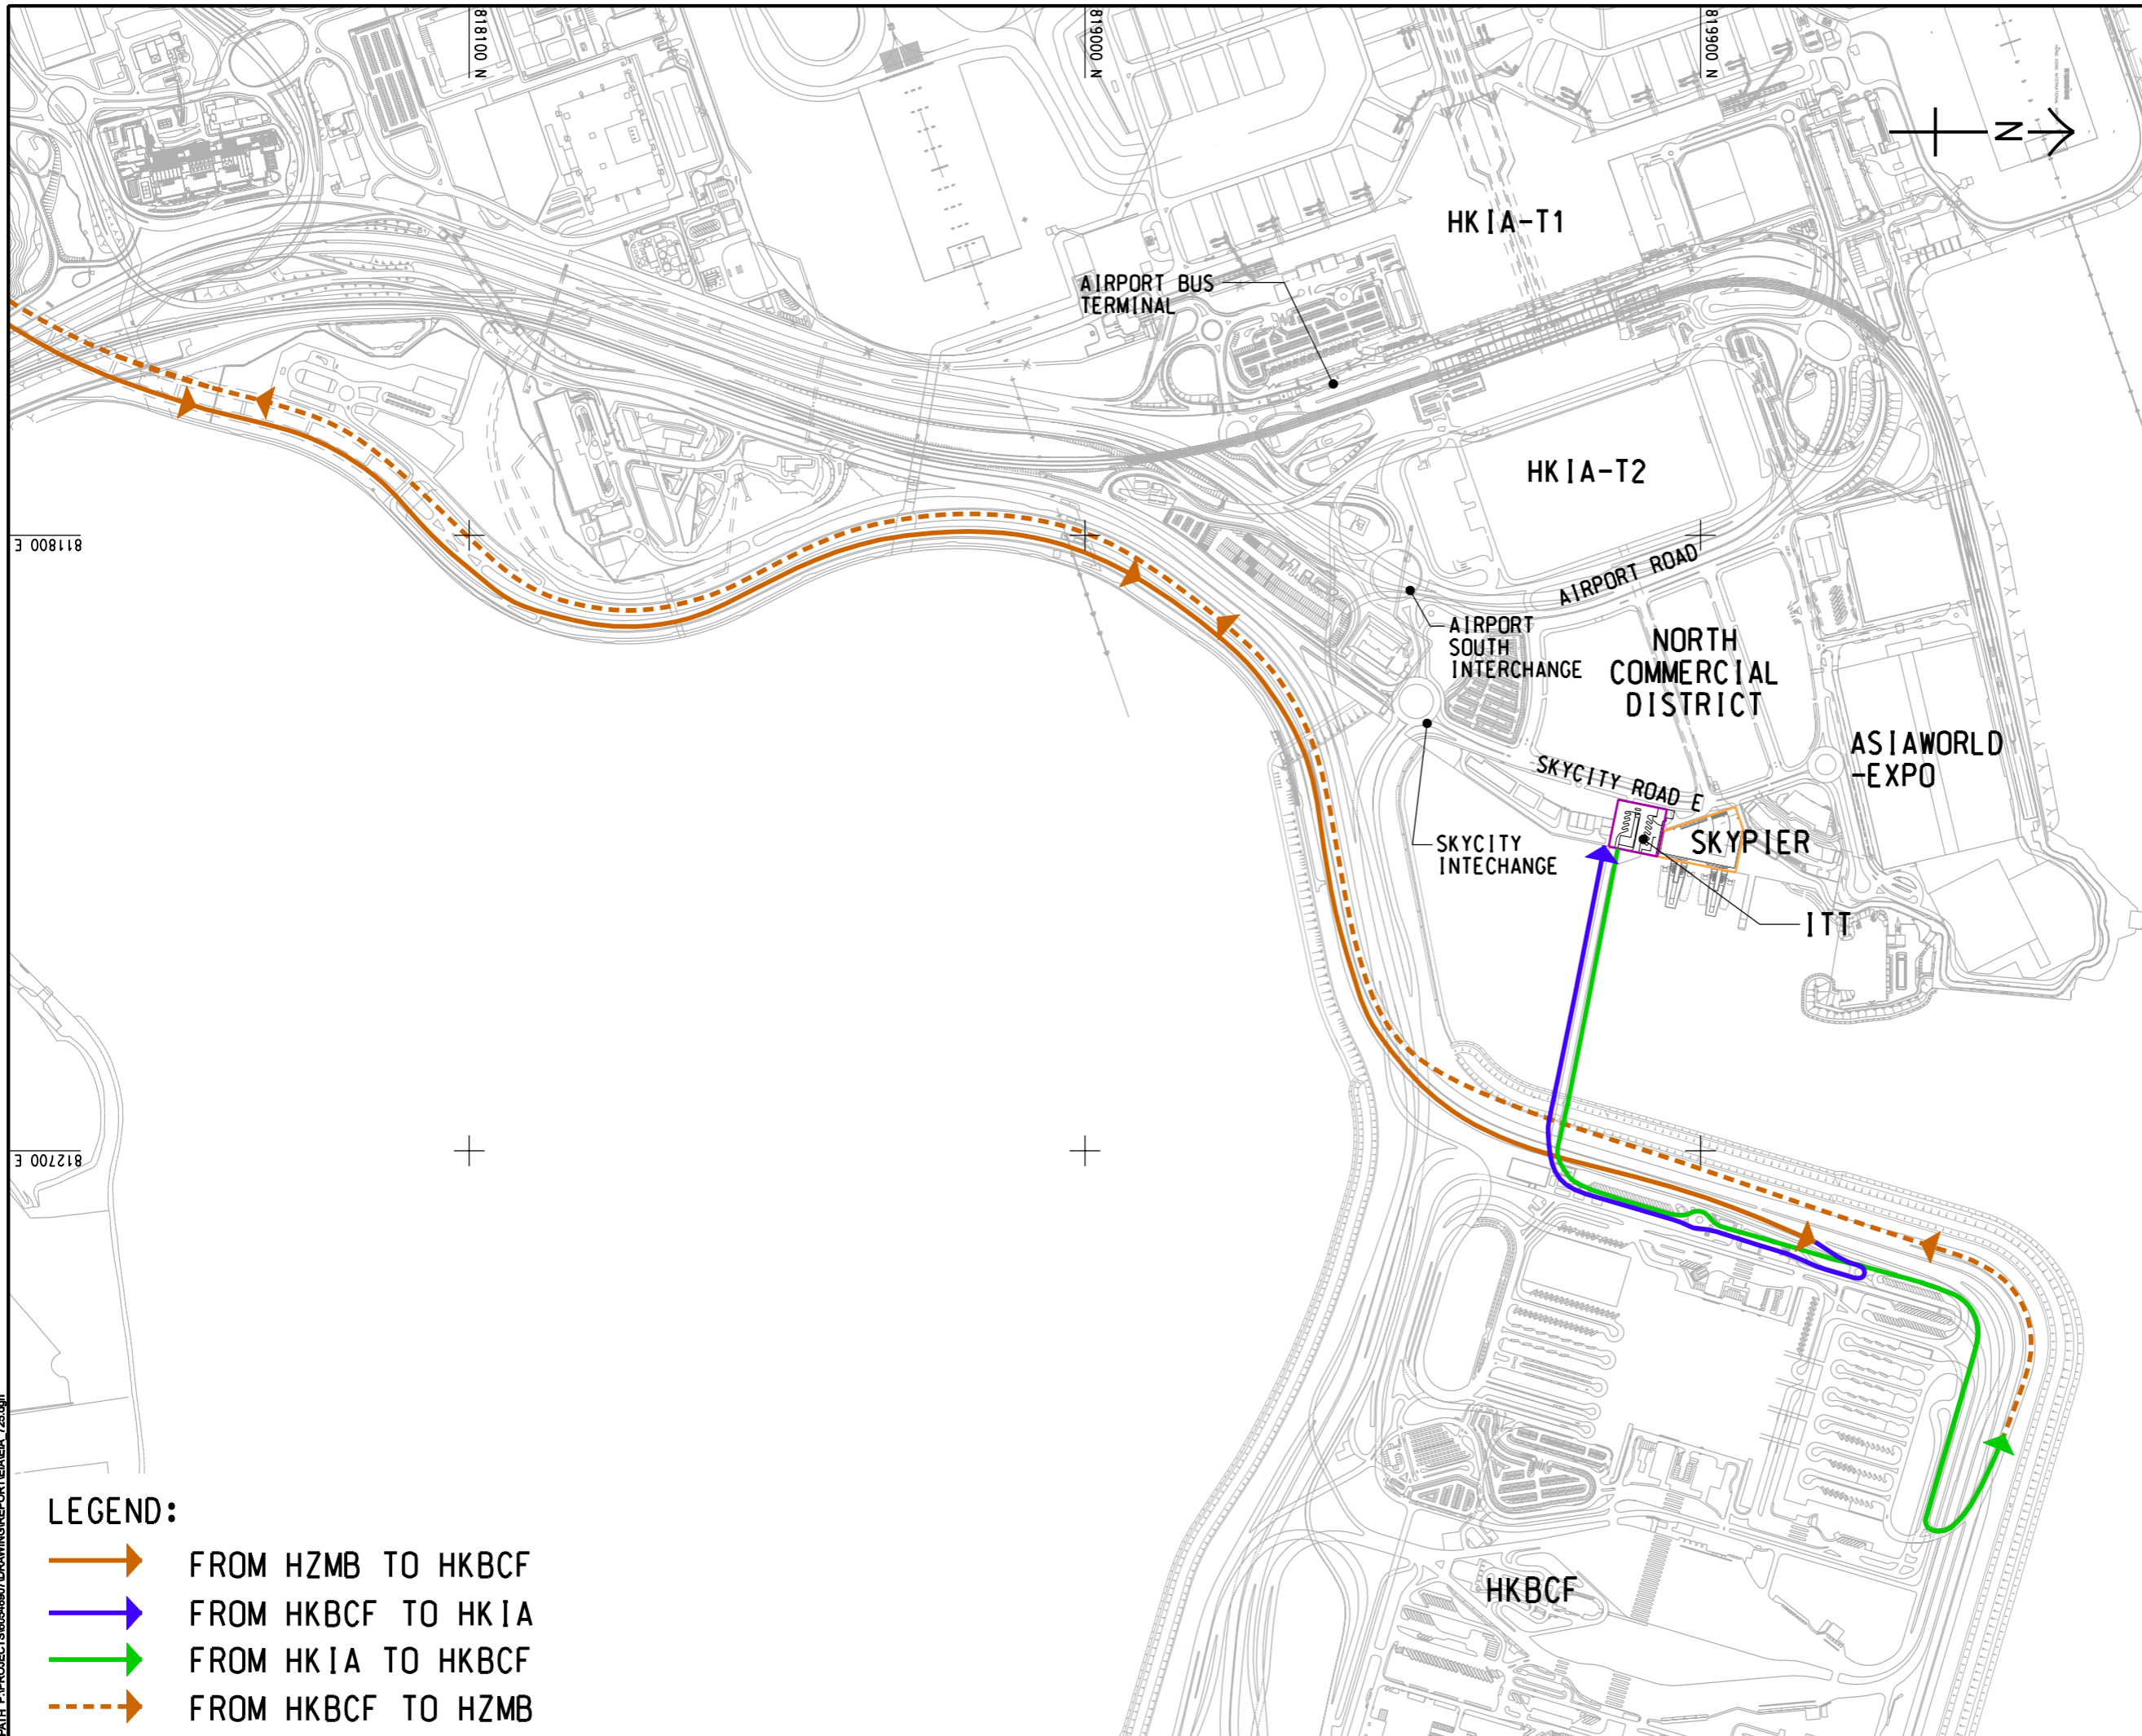

**AECOM**

**PROJECT**  
 項目  
**INTERMODAL TRANSFER  
 TERMINAL - BONDED  
 VEHICULAR BRIDGE  
 AND ASSOCIATED ROADS**

**CLIENT**  
 業主  
  
 香港 | AIRPORT  
 機場管理局 | AUTHORITY  
 HONG KONG  
**CONSULTANT**  
 工程顧問公司  
 AECOM Asia Company Ltd.  
 www.aecom.com

**SUB-CONSULTANTS**  
 分門工程顧問公司


**ISSUE/REVISION**  
 修訂

NO.	DATE	DESCRIPTION	CHK.

**STATUS**  
 階段

**SCALE**  
 比例  
 A3 1 : 9000  
**DIMENSION UNIT**  
 尺寸單位  
 METRES

**KEY PLAN** A3 1 : 20000  
 索引圖

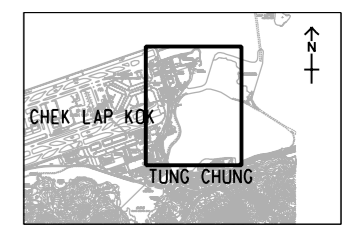

**PROJECT NO.**  
 項目編號  
 60546907  
**AGREEMENT NO.**  
 協議編號  
 C17C03

**SHEET TITLE**  
 圖紙名稱  
 ILLUSTRATION OF OPTION 3 -  
 BONDED VEHICULAR  
 BRIDGE APPROACH

**SHEET NUMBER**  
 圖紙編號  
 FIGURE 2.5

This drawing has been prepared for the use of AECOM's client. It may not be used, modified, reproduced or relied upon by third parties, except as agreed by AECOM or as required by law. AECOM accepts no responsibility, and denies any liability whatsoever, to any party that uses or relies on this drawing without AECOM's express written consent. Do not scale this document. All measurements must be obtained from the stated dimensions.