

ISO A1 594mm x 841mm
 Approved:
 Checked:
 Designer:
 Project Management Initials:

NO.	DESCRIPTION
1	EXPANSION OF HONG KONG INTERNATIONAL AIRPORT INTO A THREE-RUNWAY SYSTEM
2	TUNG CHUNG NEW TOWN EXTENSION AND ITS ASSOCIATED INFRASTRUCTURES
3	TUEN MUN - CHEK LAP KOK LINK
4	HONG KONG - ZUHAI - MACAO BRIDGE HONG KONG BOUNDARY CROSSING FACILITIES
5	PLANNING, ENGINEERING AND ARCHITECTURAL STUDY FOR TOPSIDE DEVELOPMENT AT HKBCF ISLAND OF HZMB - FEASIBILITY STUDY
6	HONG KONG - ZUHAI - MACAO BRIDGE HONG KONG LINK ROAD - FEASIBILITY STUDY
7	NORTH COMMERCIAL DISTRICT PHASE 1
8	INTERMODAL TRANSFER TERMINAL

LEGEND:
--- PROJECT AREA



AECOM

PROJECT
 項目
**INTERMODAL TRANSFER
 TERMINAL - BONDED
 VEHICULAR BRIDGE
 AND ASSOCIATED ROADS**

CLIENT
 業主

 香港機場管理局
 AIRPORT AUTHORITY
 HONG KONG

CONSULTANT
 顧問公司
 AECOM Asia Company Ltd.
 www.aecom.com

SUB-CONSULTANTS
 分判工程師/顧問公司

ISSUE/REVISION
 修訂

I/R	DATE	DESCRIPTION	CHK.

STATUS
 階段

SCALE
 比例
 A3 1 : 30000

DIMENSION UNIT
 尺寸單位
 METRES


KEY PLAN
 索引圖

PROJECT NO.
 項目編號
 60546907

AGREEMENT NO.
 協議編號
 C17C03

SHEET TITLE
 圖紙名稱
 LOCATIONS OF CONCURRENT
 PROJECTS

SHEET NUMBER
 圖紙編號
 FIGURE 2.6

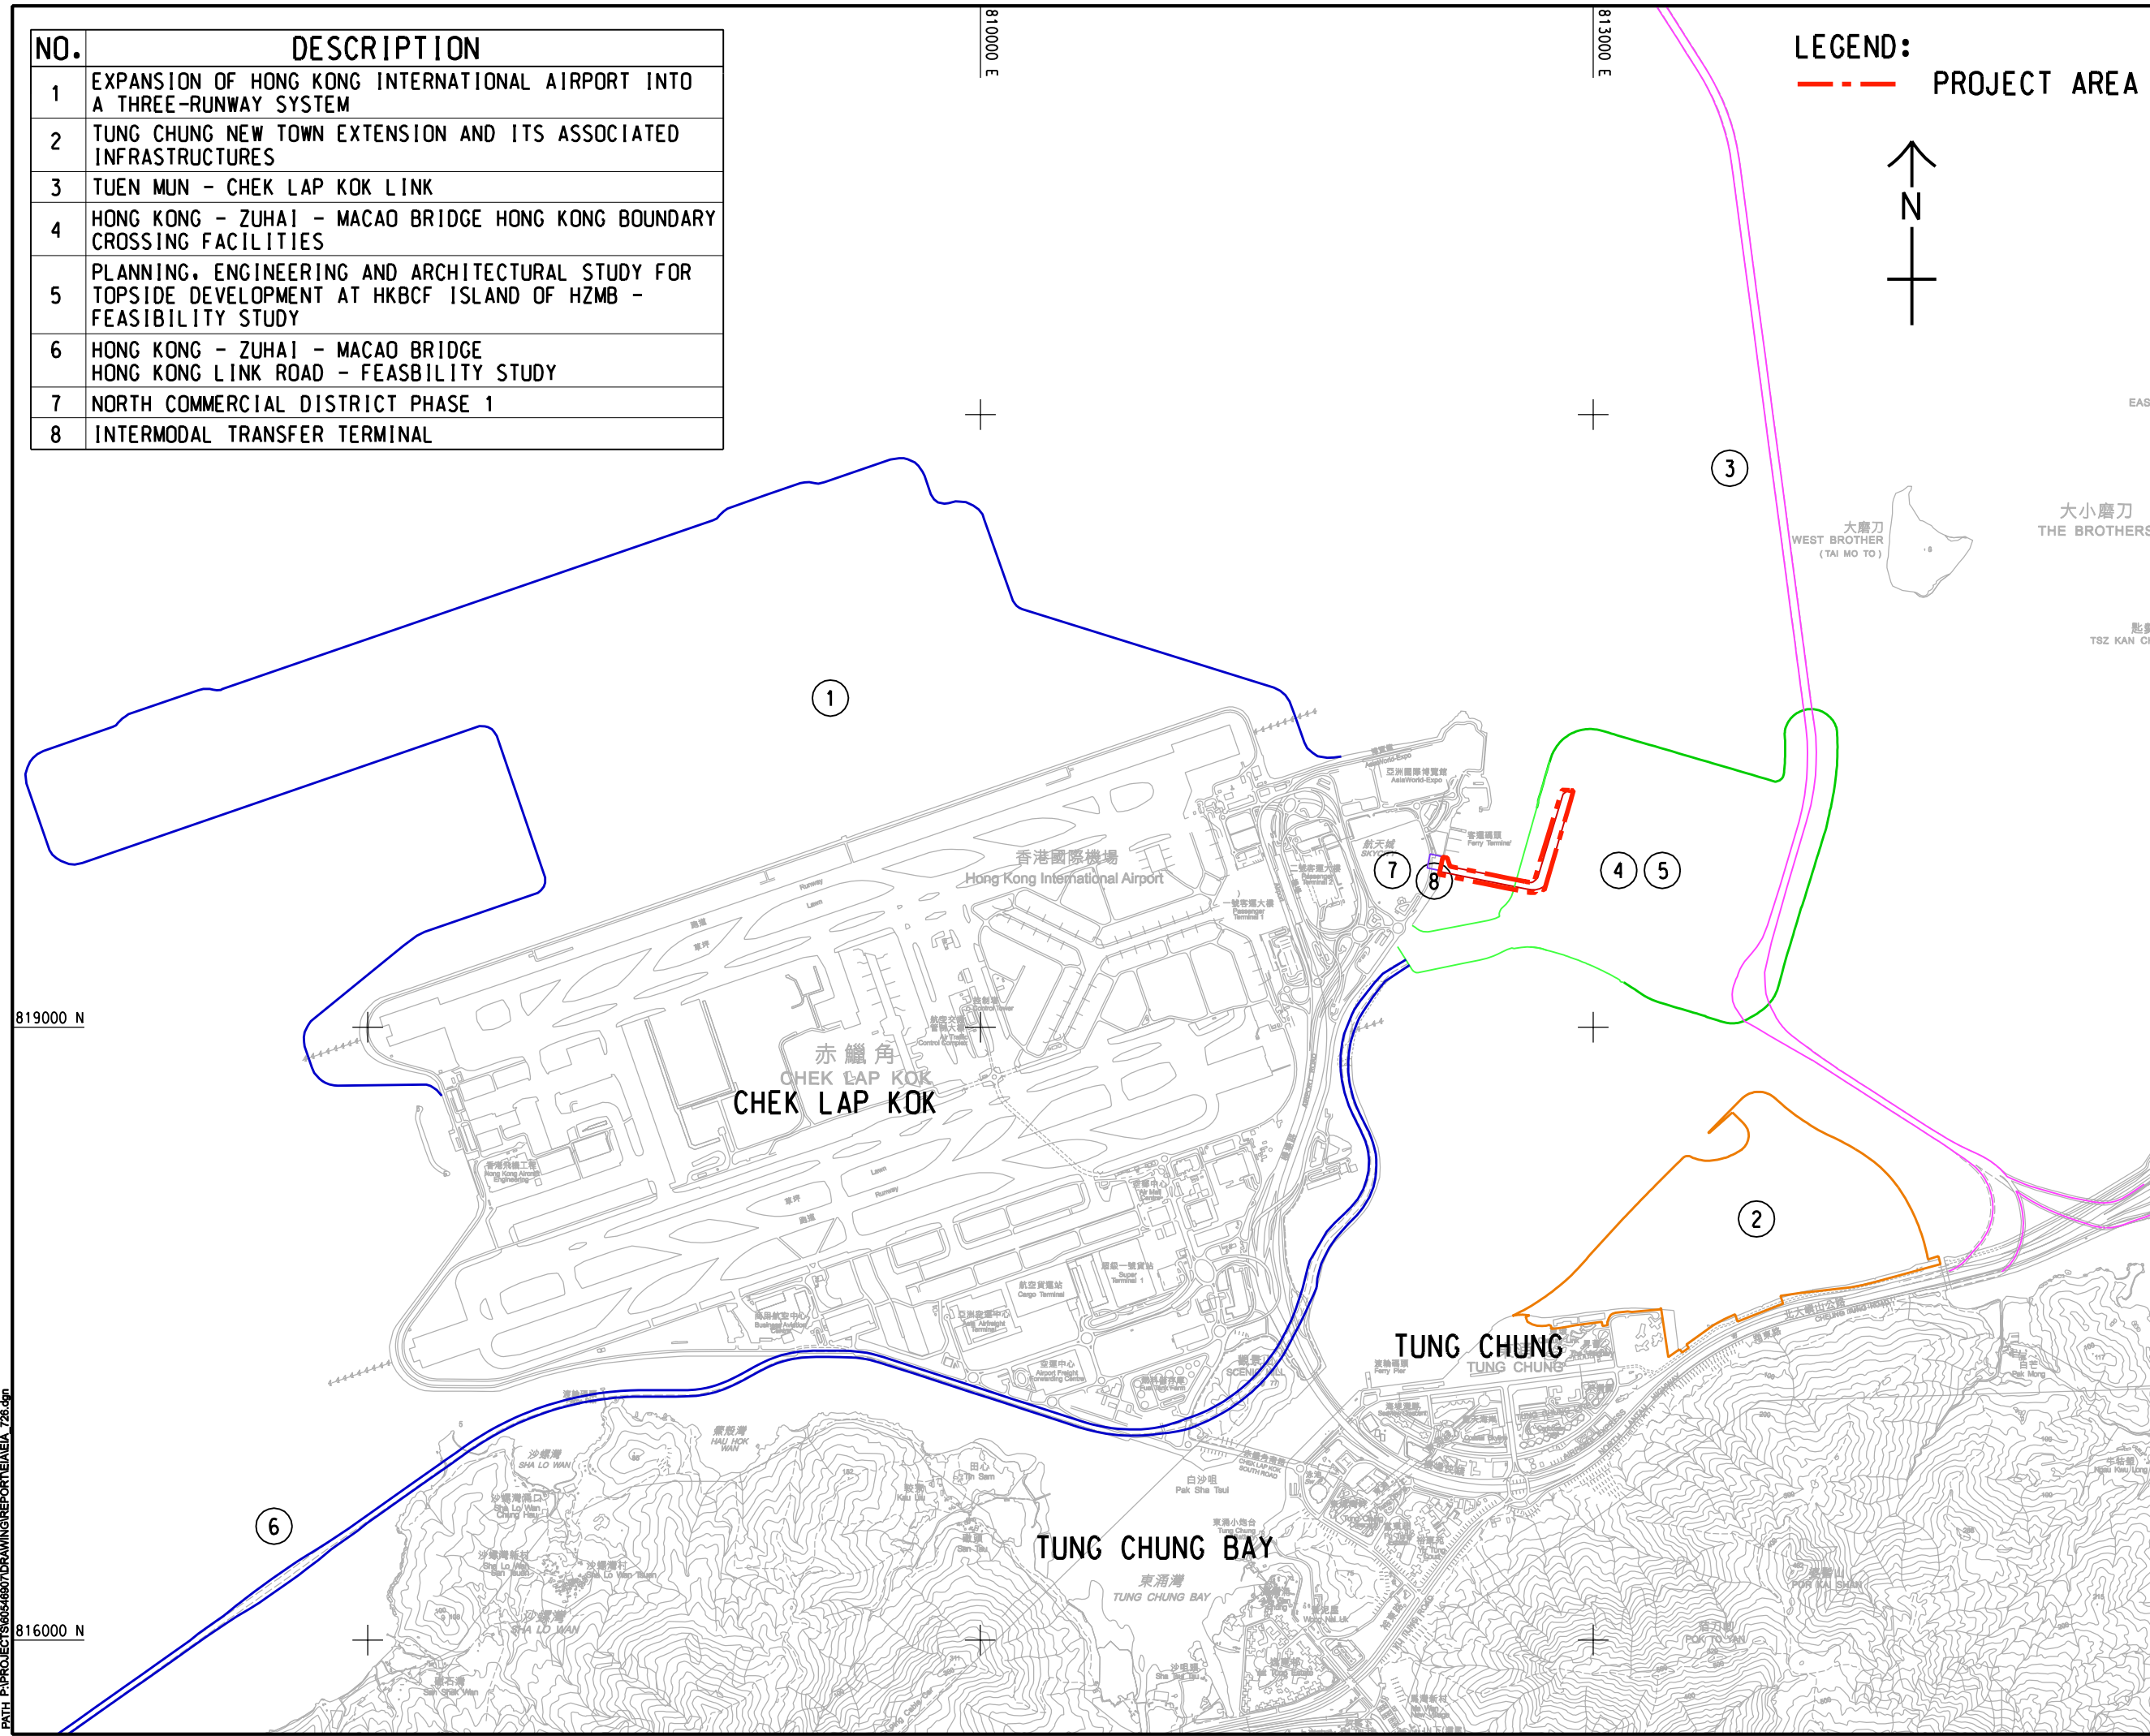

Pld File by: LIAH2
 201807
 PATH: P:\PROJECTS\60546907\DRAWING\REPORT\EA\EA_728.dgn

This drawing has been prepared for the use of AECOM's client. It may not be used, modified, reproduced or relied upon by third parties, except as required by AECOM or as required by law. AECOM accepts no responsibility, and denies any liability whatsoever, to any party, for uses or reliance on this drawing without AECOM's express written consent. Do not scale this document. All measurements must be obtained from the stated dimensions.