


ID	DESCRIPTION	REMARKS
1	SKYPIER	EXISTING
2	SKYCITY MARRIOTT HOTEL	EXISTING
3	PLANNED PASSENGER CLEARANCE BUILDING OF HKBCF	PLANNED
4	EAST SEA RESCUE BERTH AIRPORT FIRE CONTINGENT	EXISTING
5	ASIAWORLD-EXPO	EXISTING
6	HOTEL AT NORTHERN COMMERCIAL DISTRICT SITE A10	PLANNED
7	INTERMODAL TRANSFER TERMINAL	PLANNED

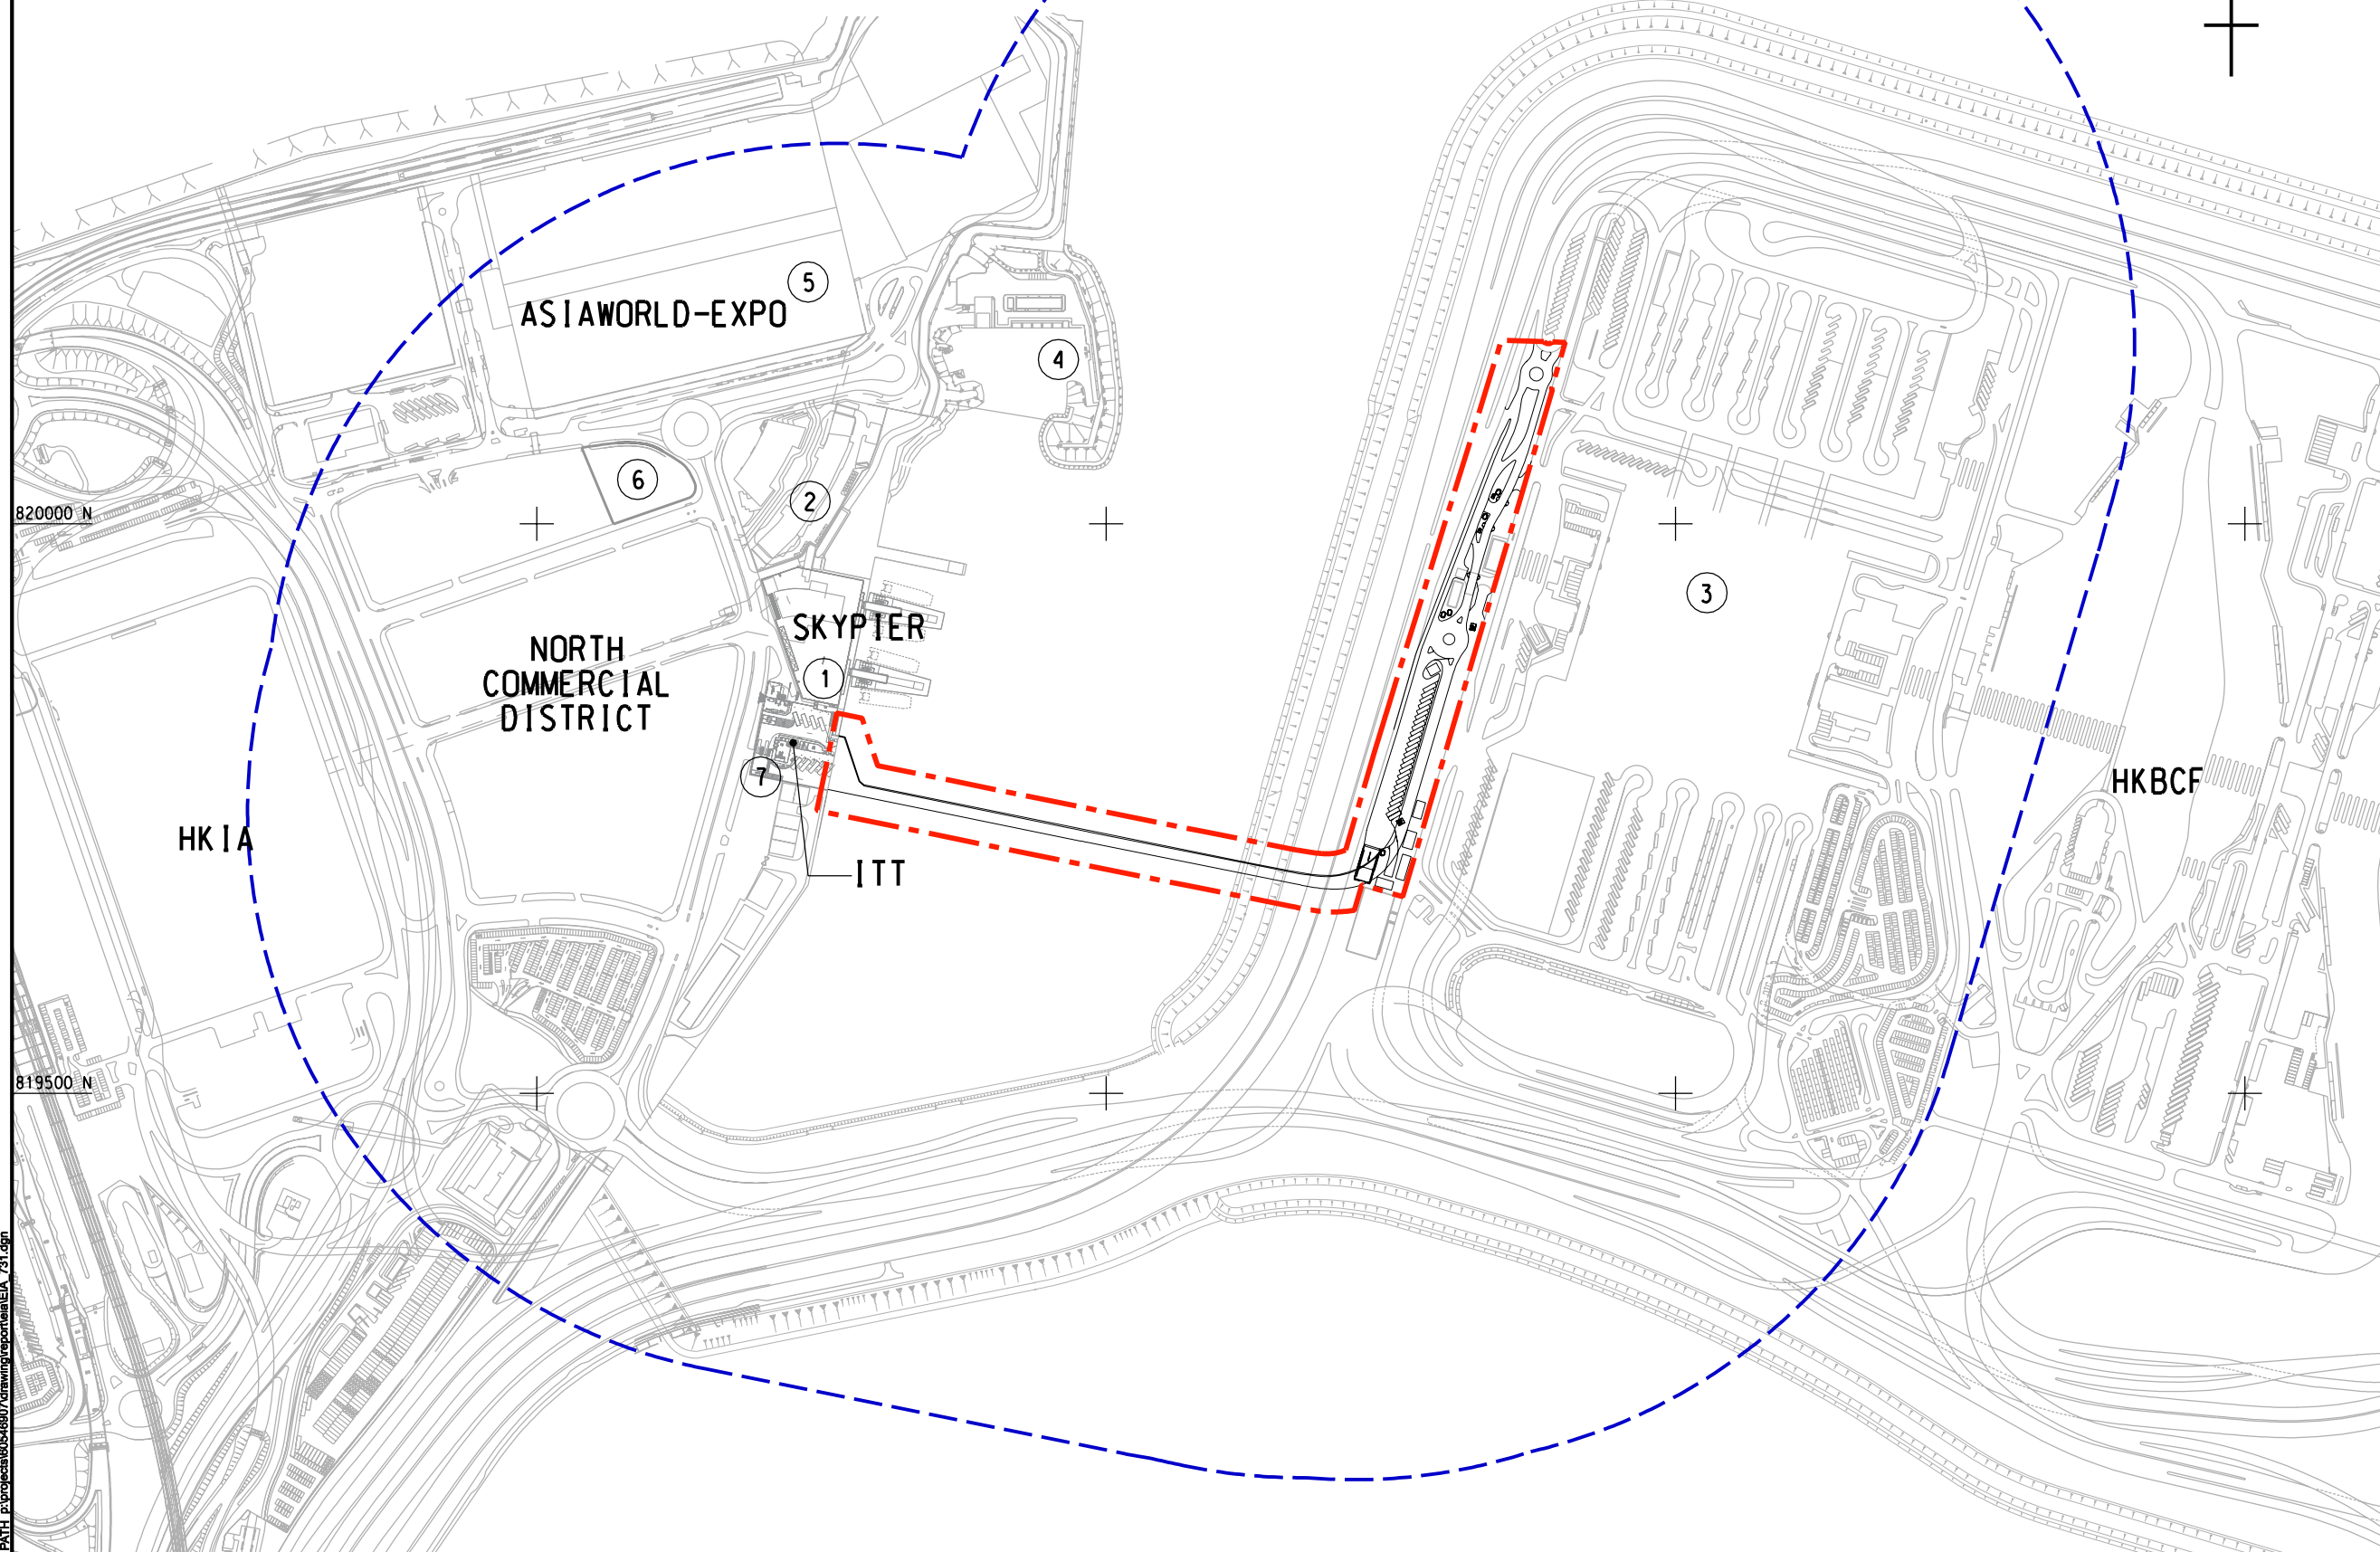

LEGEND:

- PROJECT BOUNDARY
- PROPOSED LAYOUT
- 500m ASSESSMENT AREA

**AECOM**

**PROJECT
第II**

**INTERMODAL TRANSFER
TERMINAL - BONDED
VEHICULAR BRIDGE
AND ASSOCIATED ROADS**

CLIENT
業主



CONSULTANT
工程顧問公司

AECOM Asia Company Ltd.
www.aecom.com


SUB-CONSULTANTS
分判工程顧問公司

ISSUE/REVISION			
発行			
IR 発行 修正	DATE 日付	DESCRIPTION 内容概要	CHK. 検査

STATUS
増設

SCALE 比例	DIMENSION UNIT 尺寸單位
A3 1 : 8000	METRES

KEY PLAN A3 1 : 200000

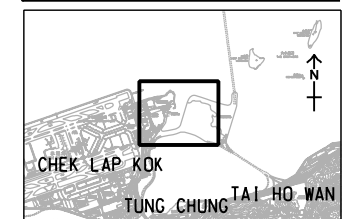

PROJECT NO. 項目編號	AGREEMENT NO. 協議編號
60546907	C17C03

SHEET TITLE
圖紙名稱

ASSESSMENT AREA AND LOCATION OF IDENTIFIED ASRS

SHEET NUMBER
圖紙編號

FIGURE 3.1