

ISO A1 594mm x 841mm  
 Approved:  
 Checked: 820500 N  
 Designer:  
 Project Management Initials:  
 Pld File by: YANGZQ 2018065  
 PATH: P:\projects\60546907\drawing\pcc\main\EIA\_741.dgn

ID	DESCRIPTION	REMARKS
1	OFFICES AT SKYPIER	EXISTING
2	SKYCITY MARRIOTT HOTEL	EXISTING
3	OFFICES AT PLANNED PASSENGER BUILDING OF HKBCF	PLANNED
4	OFFICES AT PLANNED INTERMODAL TRANSFER TERMINAL	PLANNED

812500 E


813000 E



LEGEND:

- - - PROJECT BOUNDARY
- PROPOSED LAYOUT
- - - 300m ASSESSMENT AREA

NOTE: ALL IDENTIFIED NSRS DO NOT RELY ON OPENED WINDOWS FOR VENTILATION

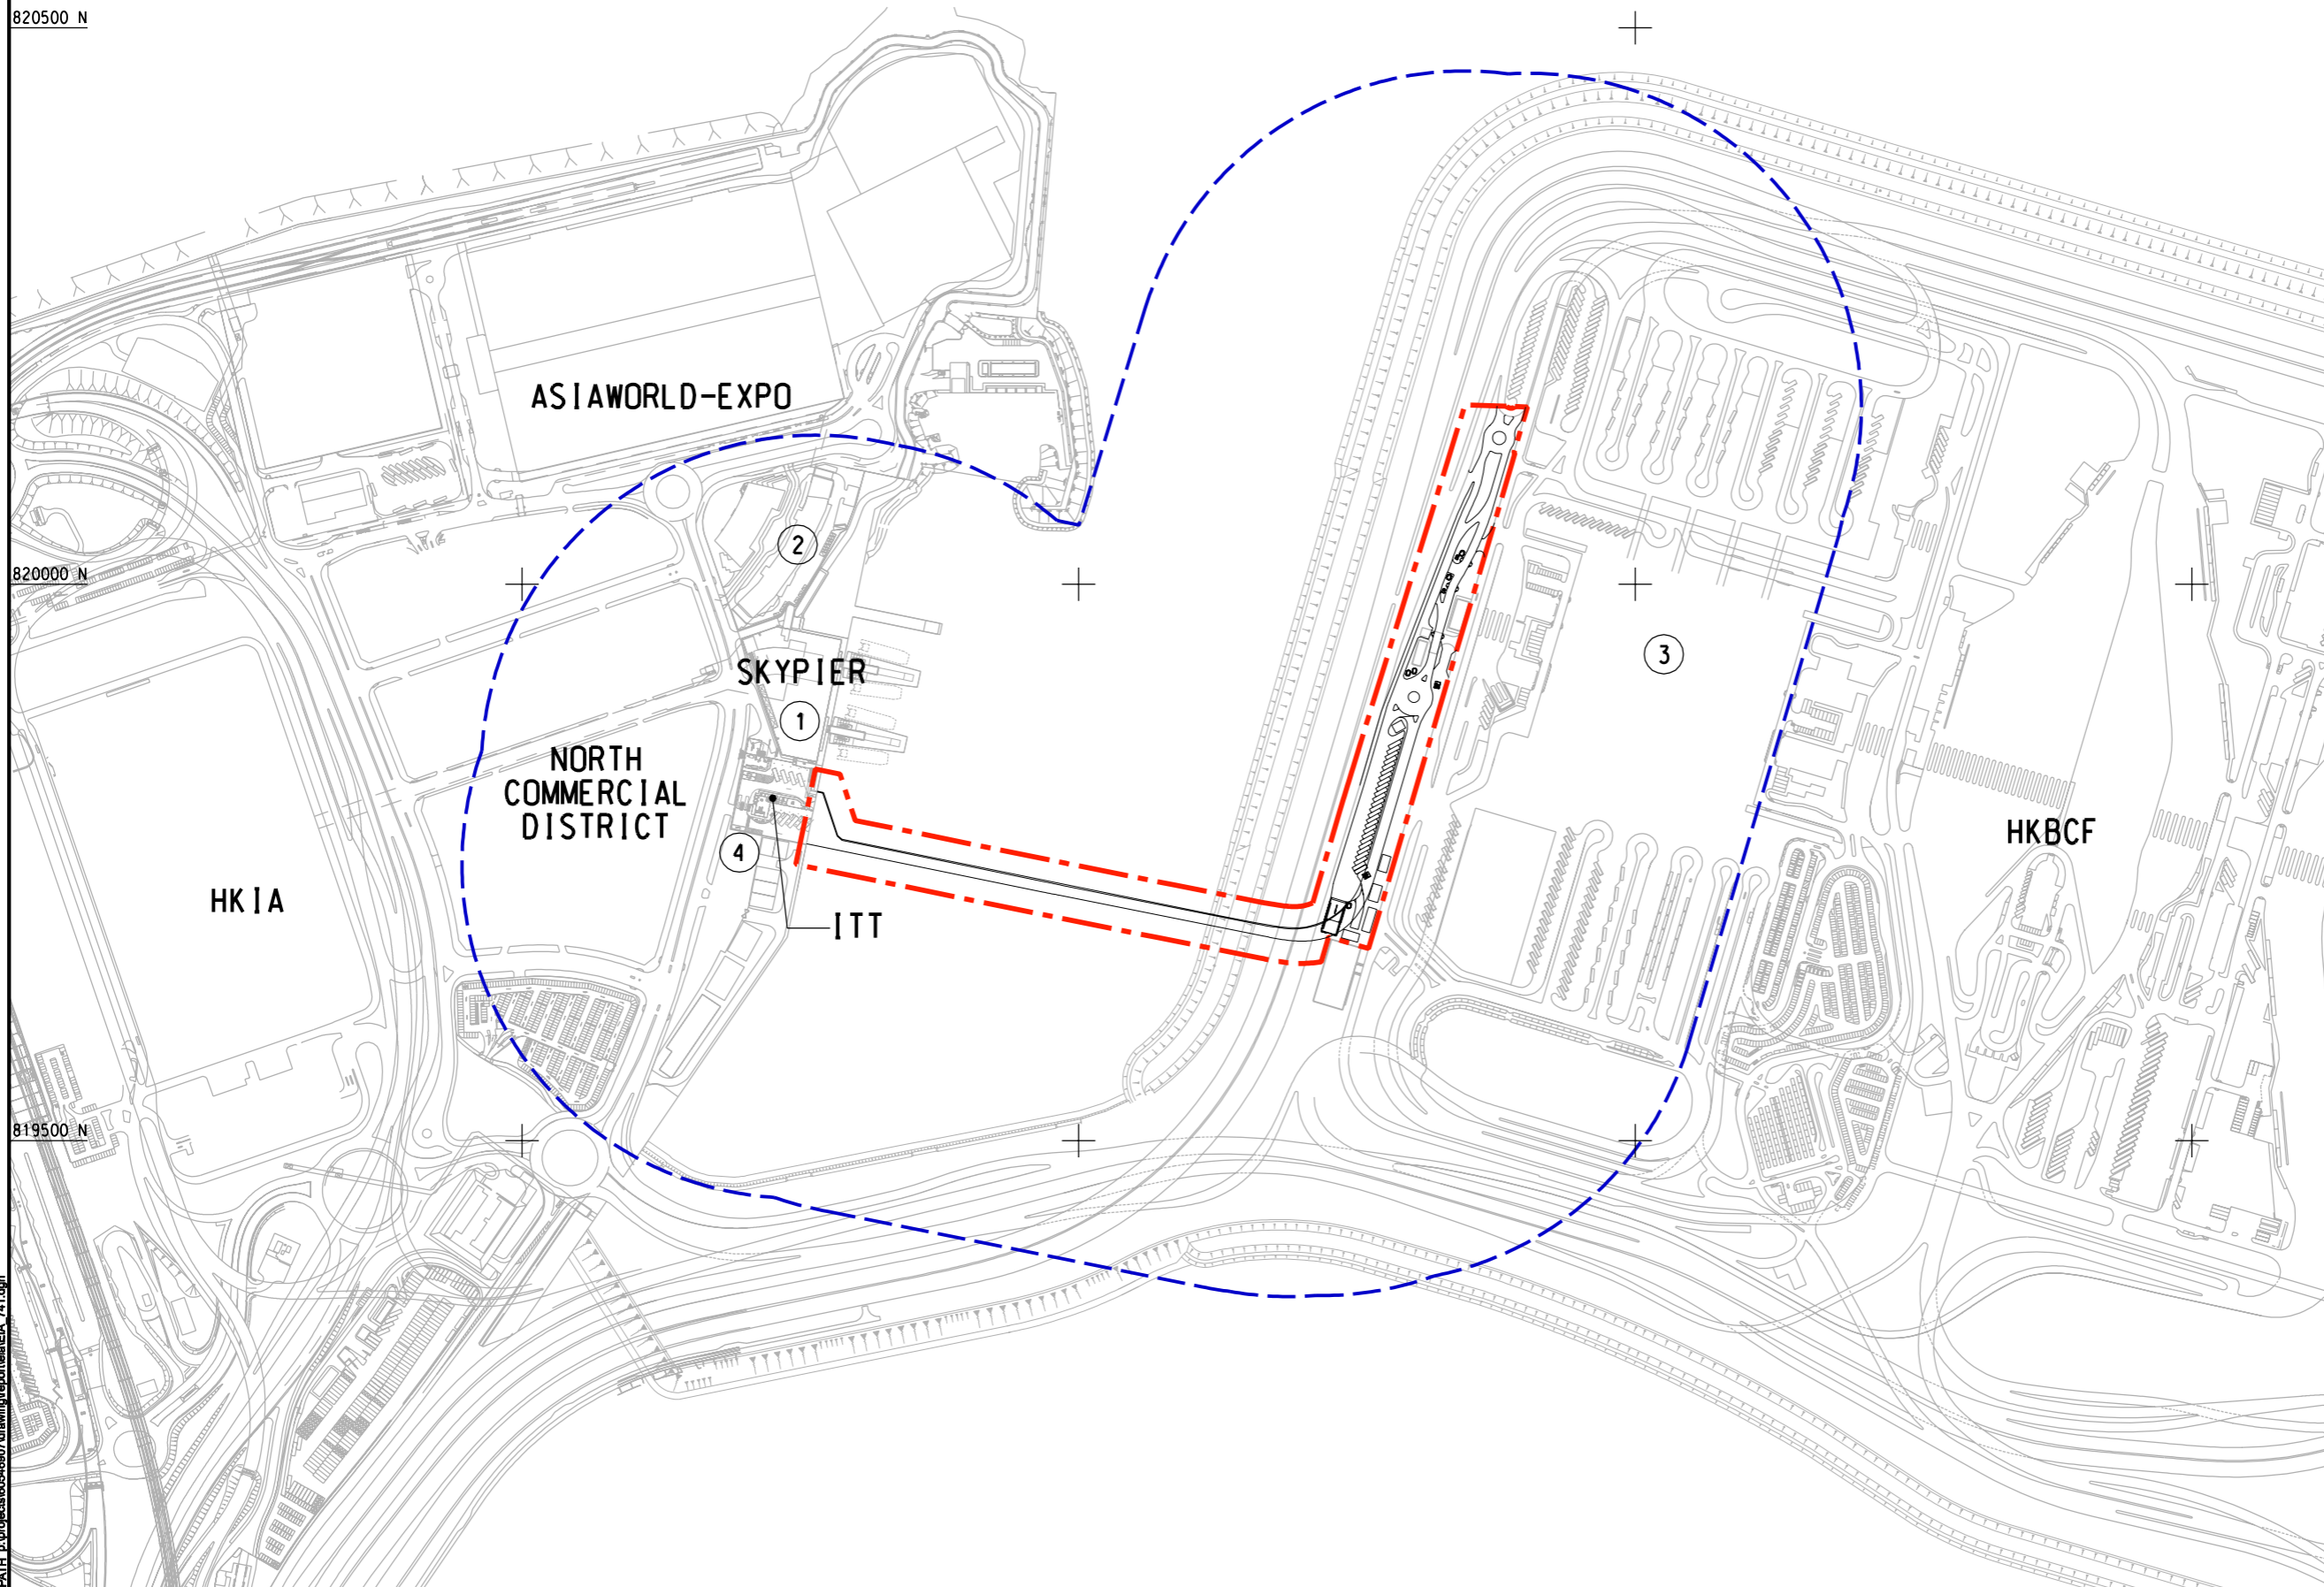

**AECOM**

PROJECT  
項目

INTERMODAL TRANSFER  
TERMINAL - BONDED  
VEHICULAR BRIDGE  
AND ASSOCIATED ROADS

CLIENT  
業主



CONSULTANT  
顧問公司

AECOM Asia Company Ltd.  
www.aecom.com

SUB-CONSULTANTS  
分判工程師/顧問公司

ISSUE/REVISION  
修訂


I/R 修訂	DATE 日期	DESCRIPTION 內容摘要	CHK. 核對

STATUS  
階段

SCALE  
比例

A3 1 : 6000 METRES

KEY PLAN A3 1 : 200000

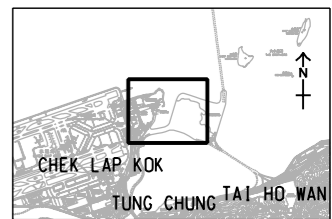

PROJECT NO.  
項目編號

60546907

AGREEMENT NO.  
協議編號

C17C03

SHEET TITLE  
圖紙名稱

ASSESSMENT AREA AND  
LOCATION OF IDENTIFIED NSRS

SHEET NUMBER  
圖紙編號

FIGURE 4.1

This drawing has been prepared for the use of AECOM's client. It may not be used, modified, reproduced or relied upon by third parties, except as agreed by AECOM in writing. AECOM accepts no responsibility, and disclaims any liability whatsoever, to any party for losses or claims on this drawing without AECOM's express written consent. All measurements must be obtained from the stated dimensions.