


Pd4 File by: YANGZQ 2018065
 PATH: F:\projects\60546907\drawing\part\site\EIA_778.dgn

Project Management Initials: Designer: Checked: Approved: ISO A1 594mm x 841mm

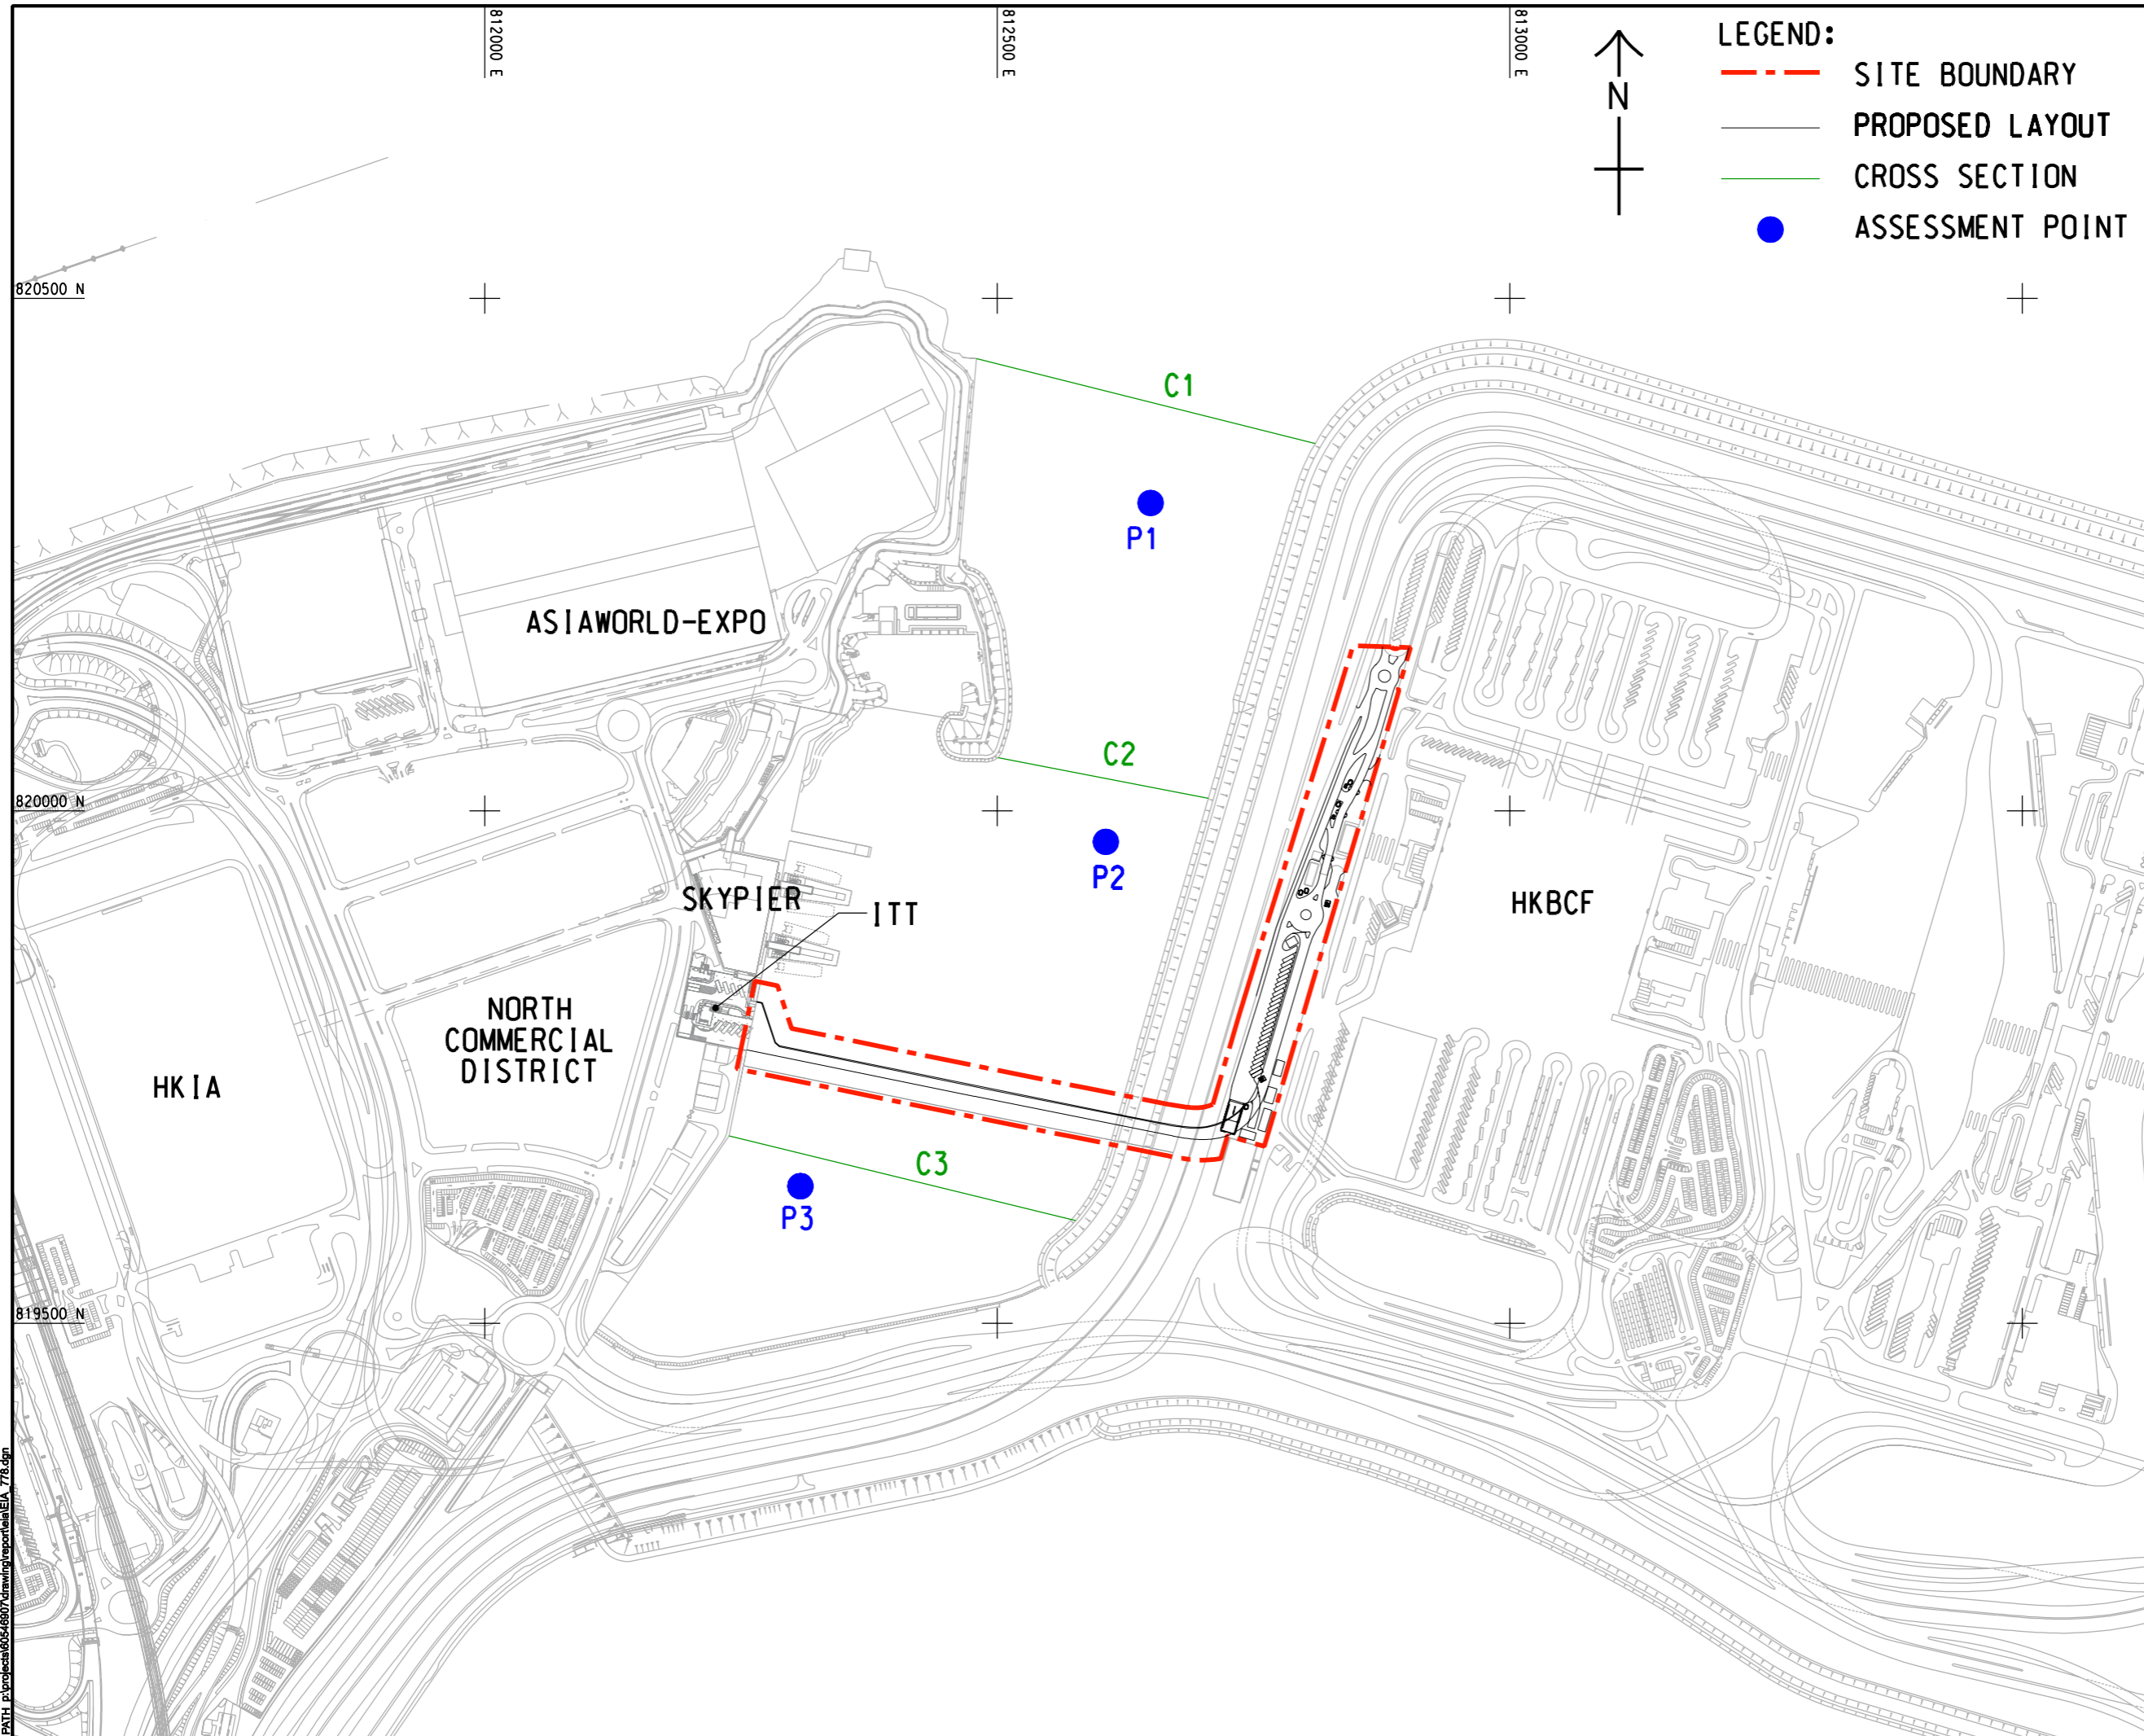

LEGEND:

- - - SITE BOUNDARY
- PROPOSED LAYOUT
- CROSS SECTION
- ASSESSMENT POINT

AECOM

PROJECT
 項目
 INTERMODAL TRANSFER
 TERMINAL - BONDED
 VEHICULAR BRIDGE
 AND ASSOCIATED ROADS

CLIENT
 業主



CONSULTANT
 顧問公司
 AECOM Asia Company Ltd.
 www.aecom.com

SUB-CONSULTANTS
 分門顧問公司

ISSUE/REVISION
 修訂


IR	DATE	DESCRIPTION	CHK
號	日期	內容摘要	號

STATUS
 階段

SCALE **DIMENSION UNIT**
 比例 尺寸單位

A3 1 : 6000 METRES

KEY PLAN A3 1 : 20000

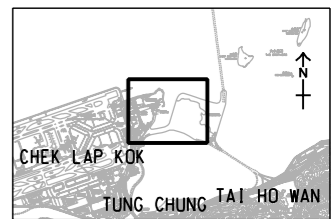

PROJECT NO. **AGREEMENT NO.**
 項目編號 協議編號

60546907 C17C03

SHEET TITLE
 圖紙名稱

LOCATIONS OF ASSESSMENT
 POINTS AND CROSS SECTIONS

SHEET NUMBER
 圖紙編號

FIGURE 5.4

This drawing has been prepared for the use of AECOM's client. It may not be used, modified, reproduced or relied upon by third parties, except as agreed by AECOM in writing. AECOM accepts no responsibility, and disclaims any liability whatsoever, to any party that uses or relies on this drawing without AECOM's express written consent. All measurements must be obtained from the stated dimensions.