


ISO A1 594mm x 841mm
Approved:
Checked:
Designer:
Project Management Initials:

- LEGEND:**
- - - SITE BOUNDARY
 - - - 500m ASSESSMENT AREA
 - · - · - SPOT CHECK DIVE ROUTE
 - REA TRANSECT
 - INTERTIDAL SURVEY LOCATION
 - BENTHOS SAMPLING LOCATION

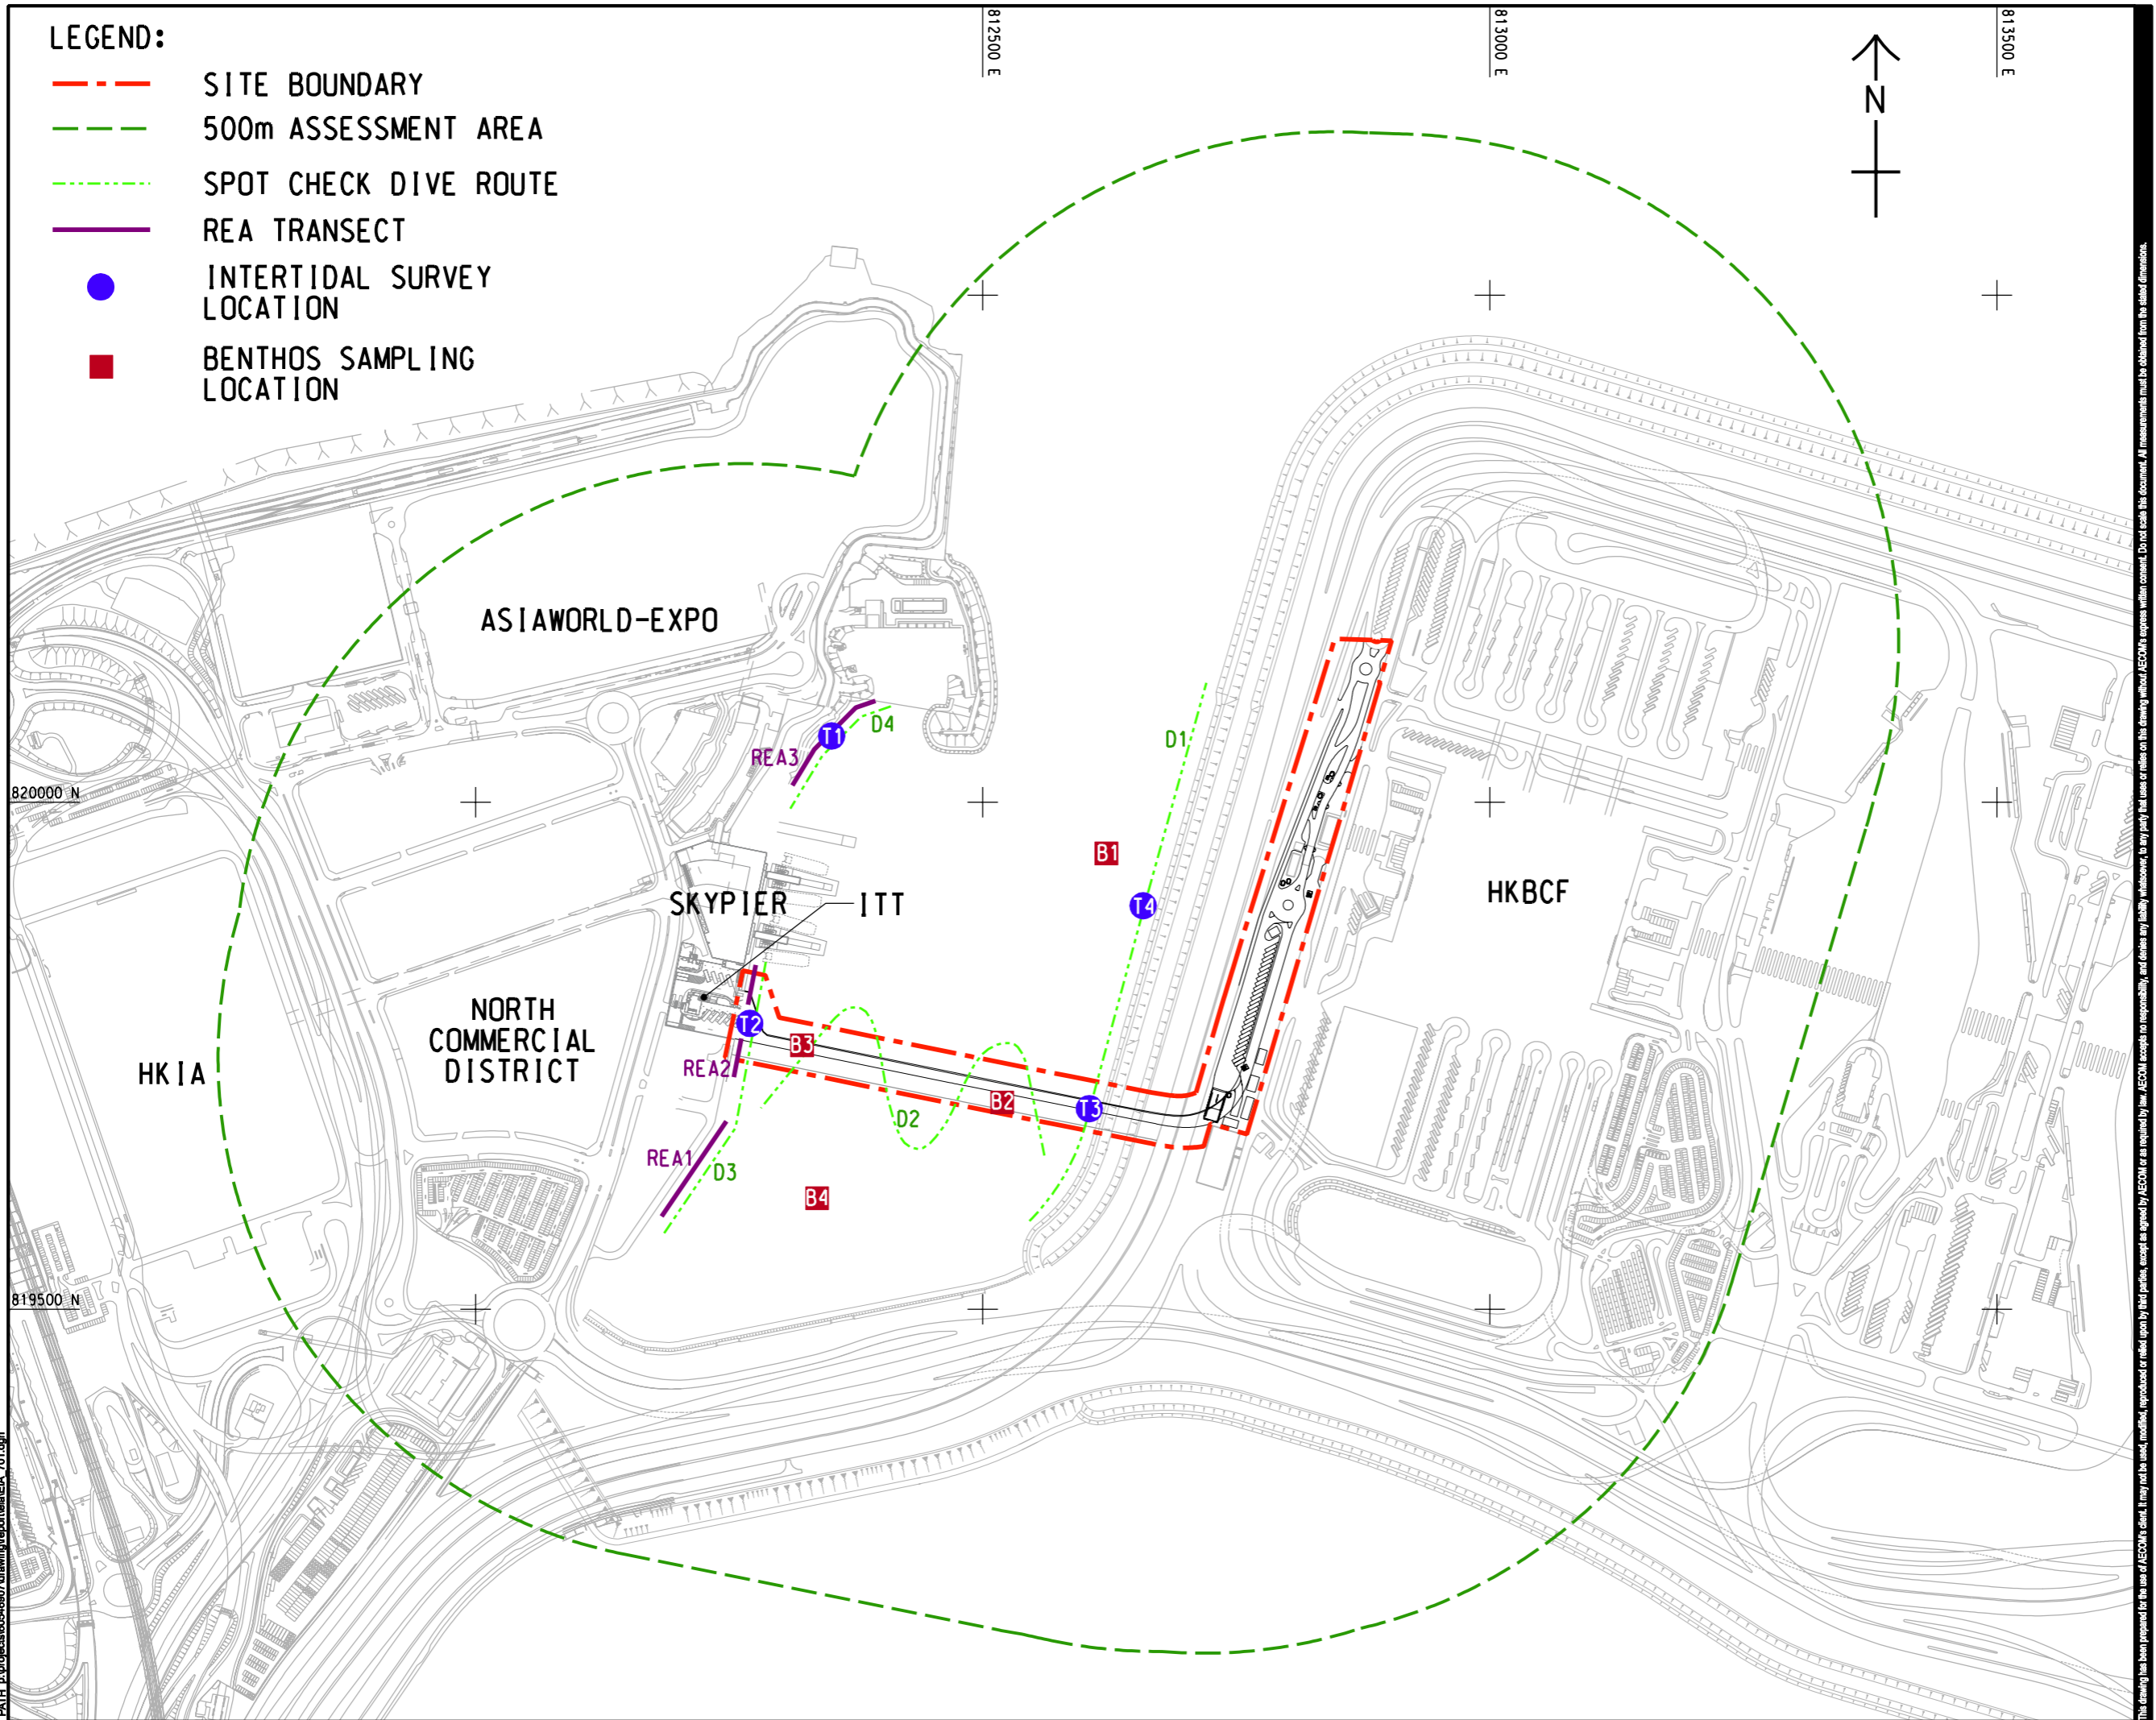

PROJECT
項目
**INTERMODAL TRANSFER
TERMINAL - BONDED
VEHICULAR BRIDGE
AND ASSOCIATED ROADS**

CLIENT
業主

香港機場管理局
AIRPORT AUTHORITY
HONG KONG

CONSULTANT
顧問公司
AECOM Asia Company Ltd.
www.aecom.com

SUB-CONSULTANTS
分判工程師/顧問公司


ISSUE/REVISION
修訂

NO.	DATE	DESCRIPTION	CHK.

STATUS
階段

SCALE
比例
A3 1 : 6000
DIMENSION UNIT
尺寸單位
METRES

KEY PLAN
索引圖
A3 1 : 20000

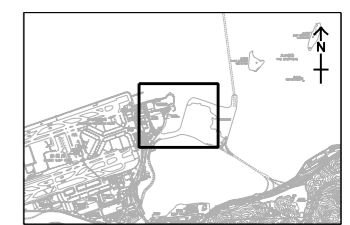

PROJECT NO.
項目編號
60546907
AGREEMENT NO.
協議編號
C17C03

SHEET TITLE
圖紙名稱
**ASSESSMENT AREA AND
MARINE SURVEY LOCATIONS**

SHEET NUMBER
圖紙編號
FIGURE 7.1

Pld File by: YANGZQ 2018065
PATH: F:\Project\60546907\drawing\p\part\site\EA_701.dgn

This drawing has been prepared for the use of AECOM's client. It may not be used, modified, reproduced or relied upon by third parties, except as required by law. AECOM accepts no responsibility, and denies any liability whatsoever, for any party that uses or relies on this drawing without AECOM's express written consent. All measurements must be obtained from the stated dimensions.