


PROPOSED MITIGATION MEASURES

- CM1** PRESERVATION OF NEW TREE PLANTING
- CM2** TRANSPLANTING OF AFFECTED TREES
- CM3** COMPENSATORY TREE PLANTING
- CM4** CONTROL OF NIGHT-TIME LIGHTING GLARE
- CM5** ERECTION OF DECORATIVE SCREEN HOARDING
- CM6** MANAGEMENT OF CONSTRUCTION ACTIVITIES AND FACILITIES
- CM7** REINSTATEMENT OF TEMPORARILY DISTURBED LANDSCAPE AREAS
- OM1** AESTHETICALLY PLEASING DESIGN OF ABOVE-GROUND / ABOVE-SEA STRUCTURES
- OM2** PROVISION OF AMENITY PLANTING

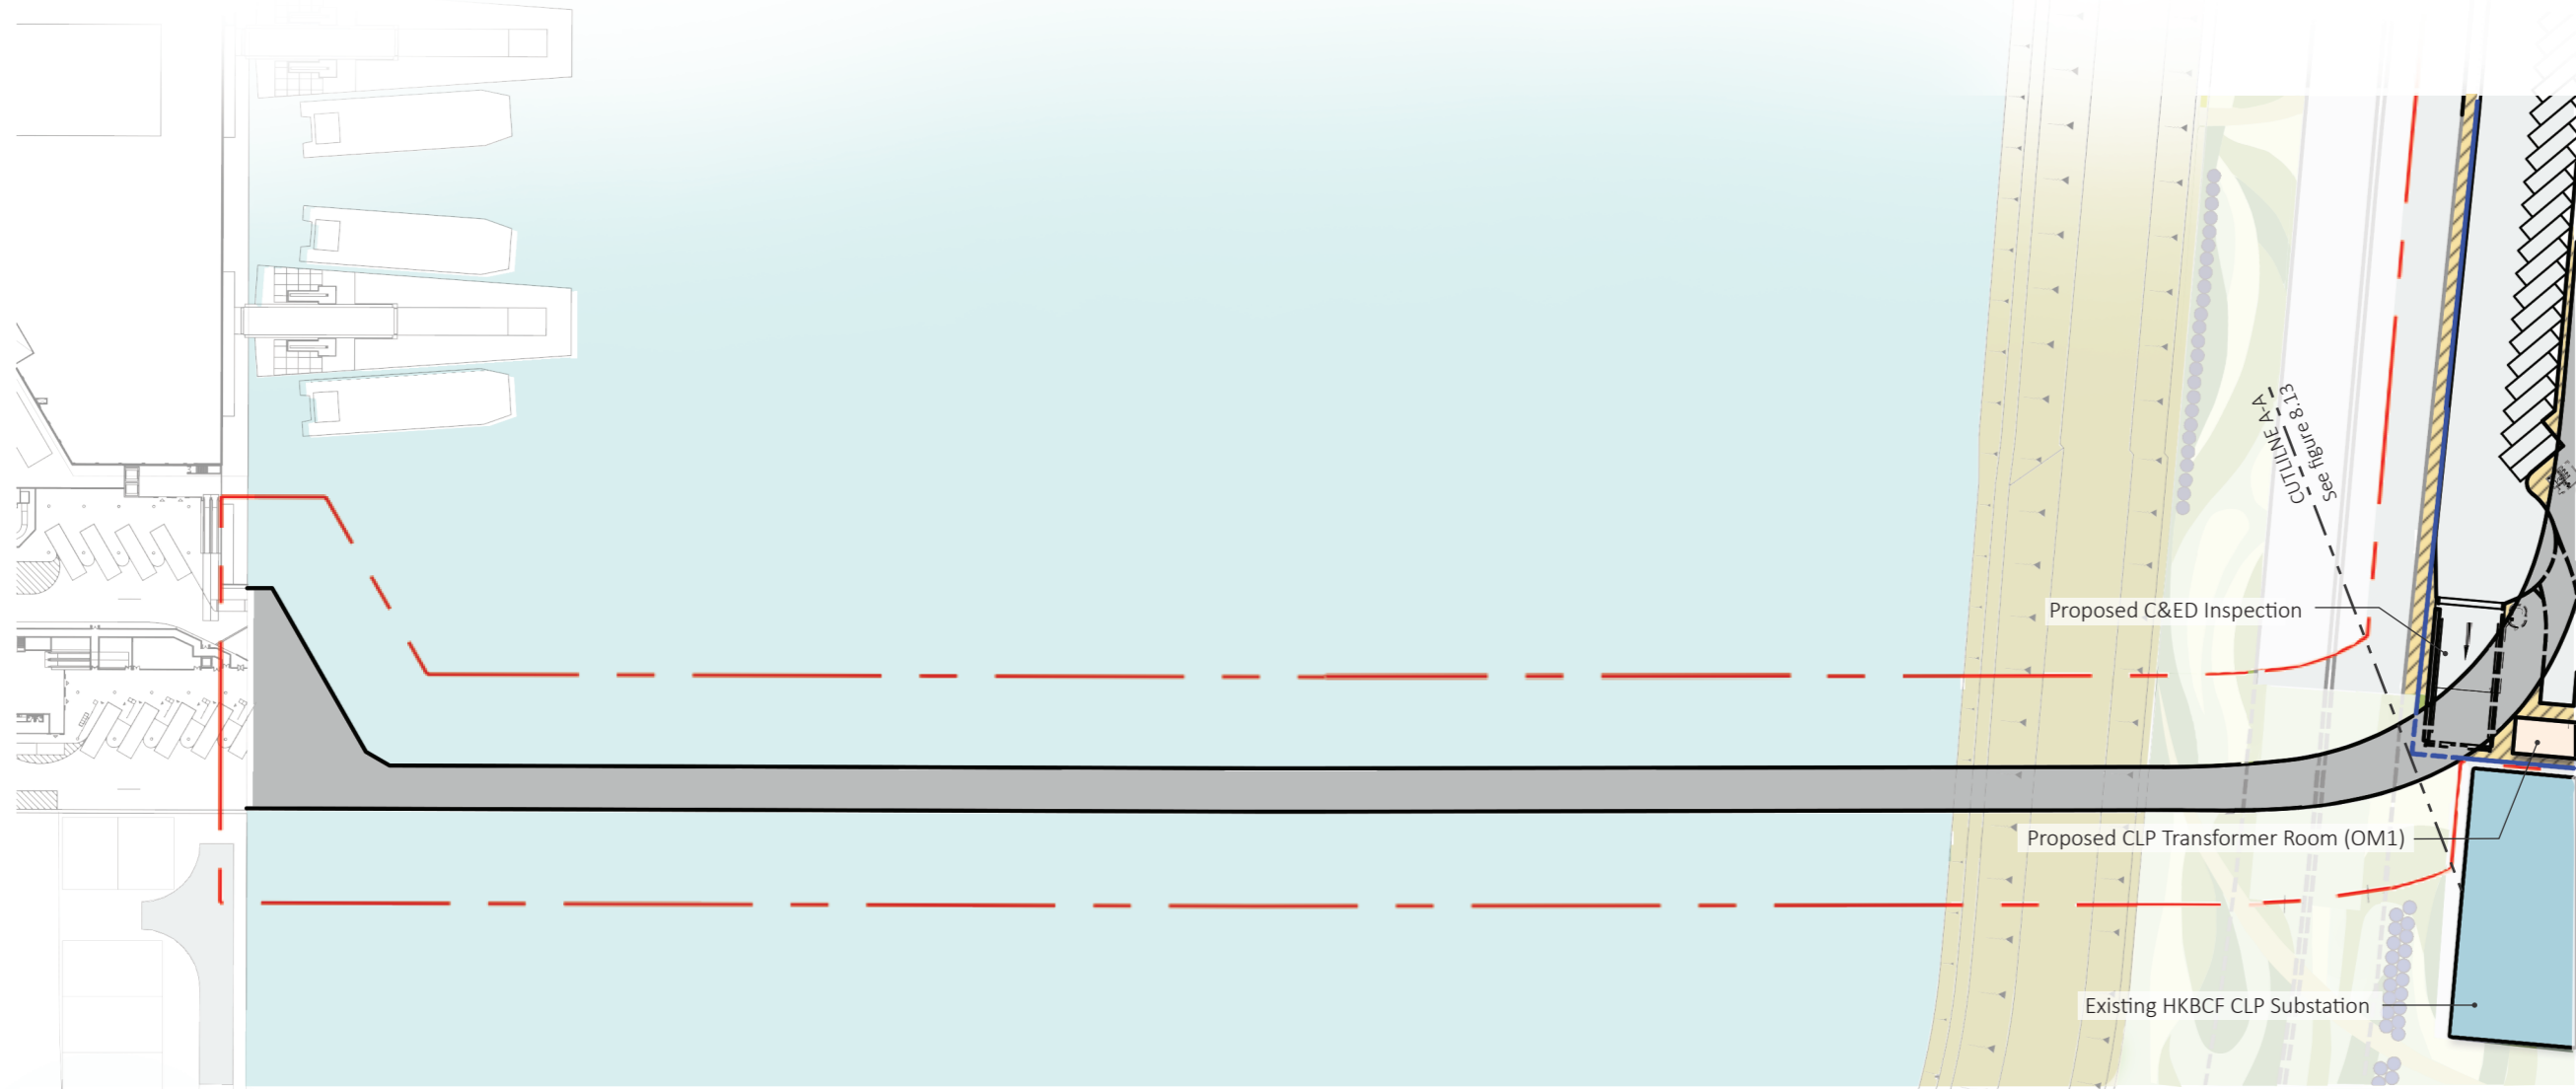

PLANNED TREES BY OTHERS	PLANNED AMENITY PLANTING BY OTHERS	PROPOSED MAN-MADE STRUCTURES (OM1)	PROPOSED FENCING (OM1)	EXISTING MAN-MADE SHORELINE
PROPOSED TRANSPLANT AND/OR COMPANSATORY TREES WITHIN PROJECT BOUNDARY (CM2, CM3, OM2)	PROPOSED AMENITY PLANTING (OM2)	EXISTING MAN-MADE STRUCTURES	PROPOSED BONDED VEHICULAR BRIDGE (OM1)	PROPOSED AMENITY PAVING
			PROJECT BOUNDARY	

ISSUE/REVISION
修訂

I/R	DATE	DESCRIPTION	CHK.

STATUS
階段

SCALE
比例

DIMENSION UNIT
尺寸單位

A3 1 : 1500 METRES

KEY PLAN A3 1 : 200000



This drawing has been prepared for the use of AECOM's client. It may not be used, modified, reproduced or relied upon by third parties, except as agreed by AECOM or as required by law. AECOM accepts no responsibility, and denies any liability whatsoever, to any party that uses or relies on this drawing without AECOM's express written consent. All measurements must be obtained from the stated dimensions.