


### PROPOSED MITIGATION MEASURES

- CM1** PRESERVATION OF NEW TRE PLANTING
- CM2** TRANSPLANTING OF AFFECTED TREES
- CM3** COMPENSATORY TREE PLANTING
- CM4** CONTROL OF NIGHT-TIME LIGHTING GLARE
- CM5** ERECTION OF DECORATIVE SCREEN HOARDING
- CM6** MANAGEMENT OF CONSTRUCTION ACTIVITIES AND FACILITIES
- CM7** REINSTATEMENT OF TEMPORARILY DISTURBED LANDSCAPE AREAS
- OM1** AESTHETICALLY PLEASING DESIGN OF ABOVE-GROUND / ABOVE-SEA STRUCTURES
- OM2** PROVISION OF AMENITY PLANTING

### INDICATIVE TREE PLANTING SCHEDULE

Species	Size	Spacing
<i>Grevillea Robusta</i>	Heavy Standard	3m
<i>Thespesia Populnea</i>	Heavy Standard	3m

\*Proposed tree planting schedule is indicative only, subjected to change in later design stage

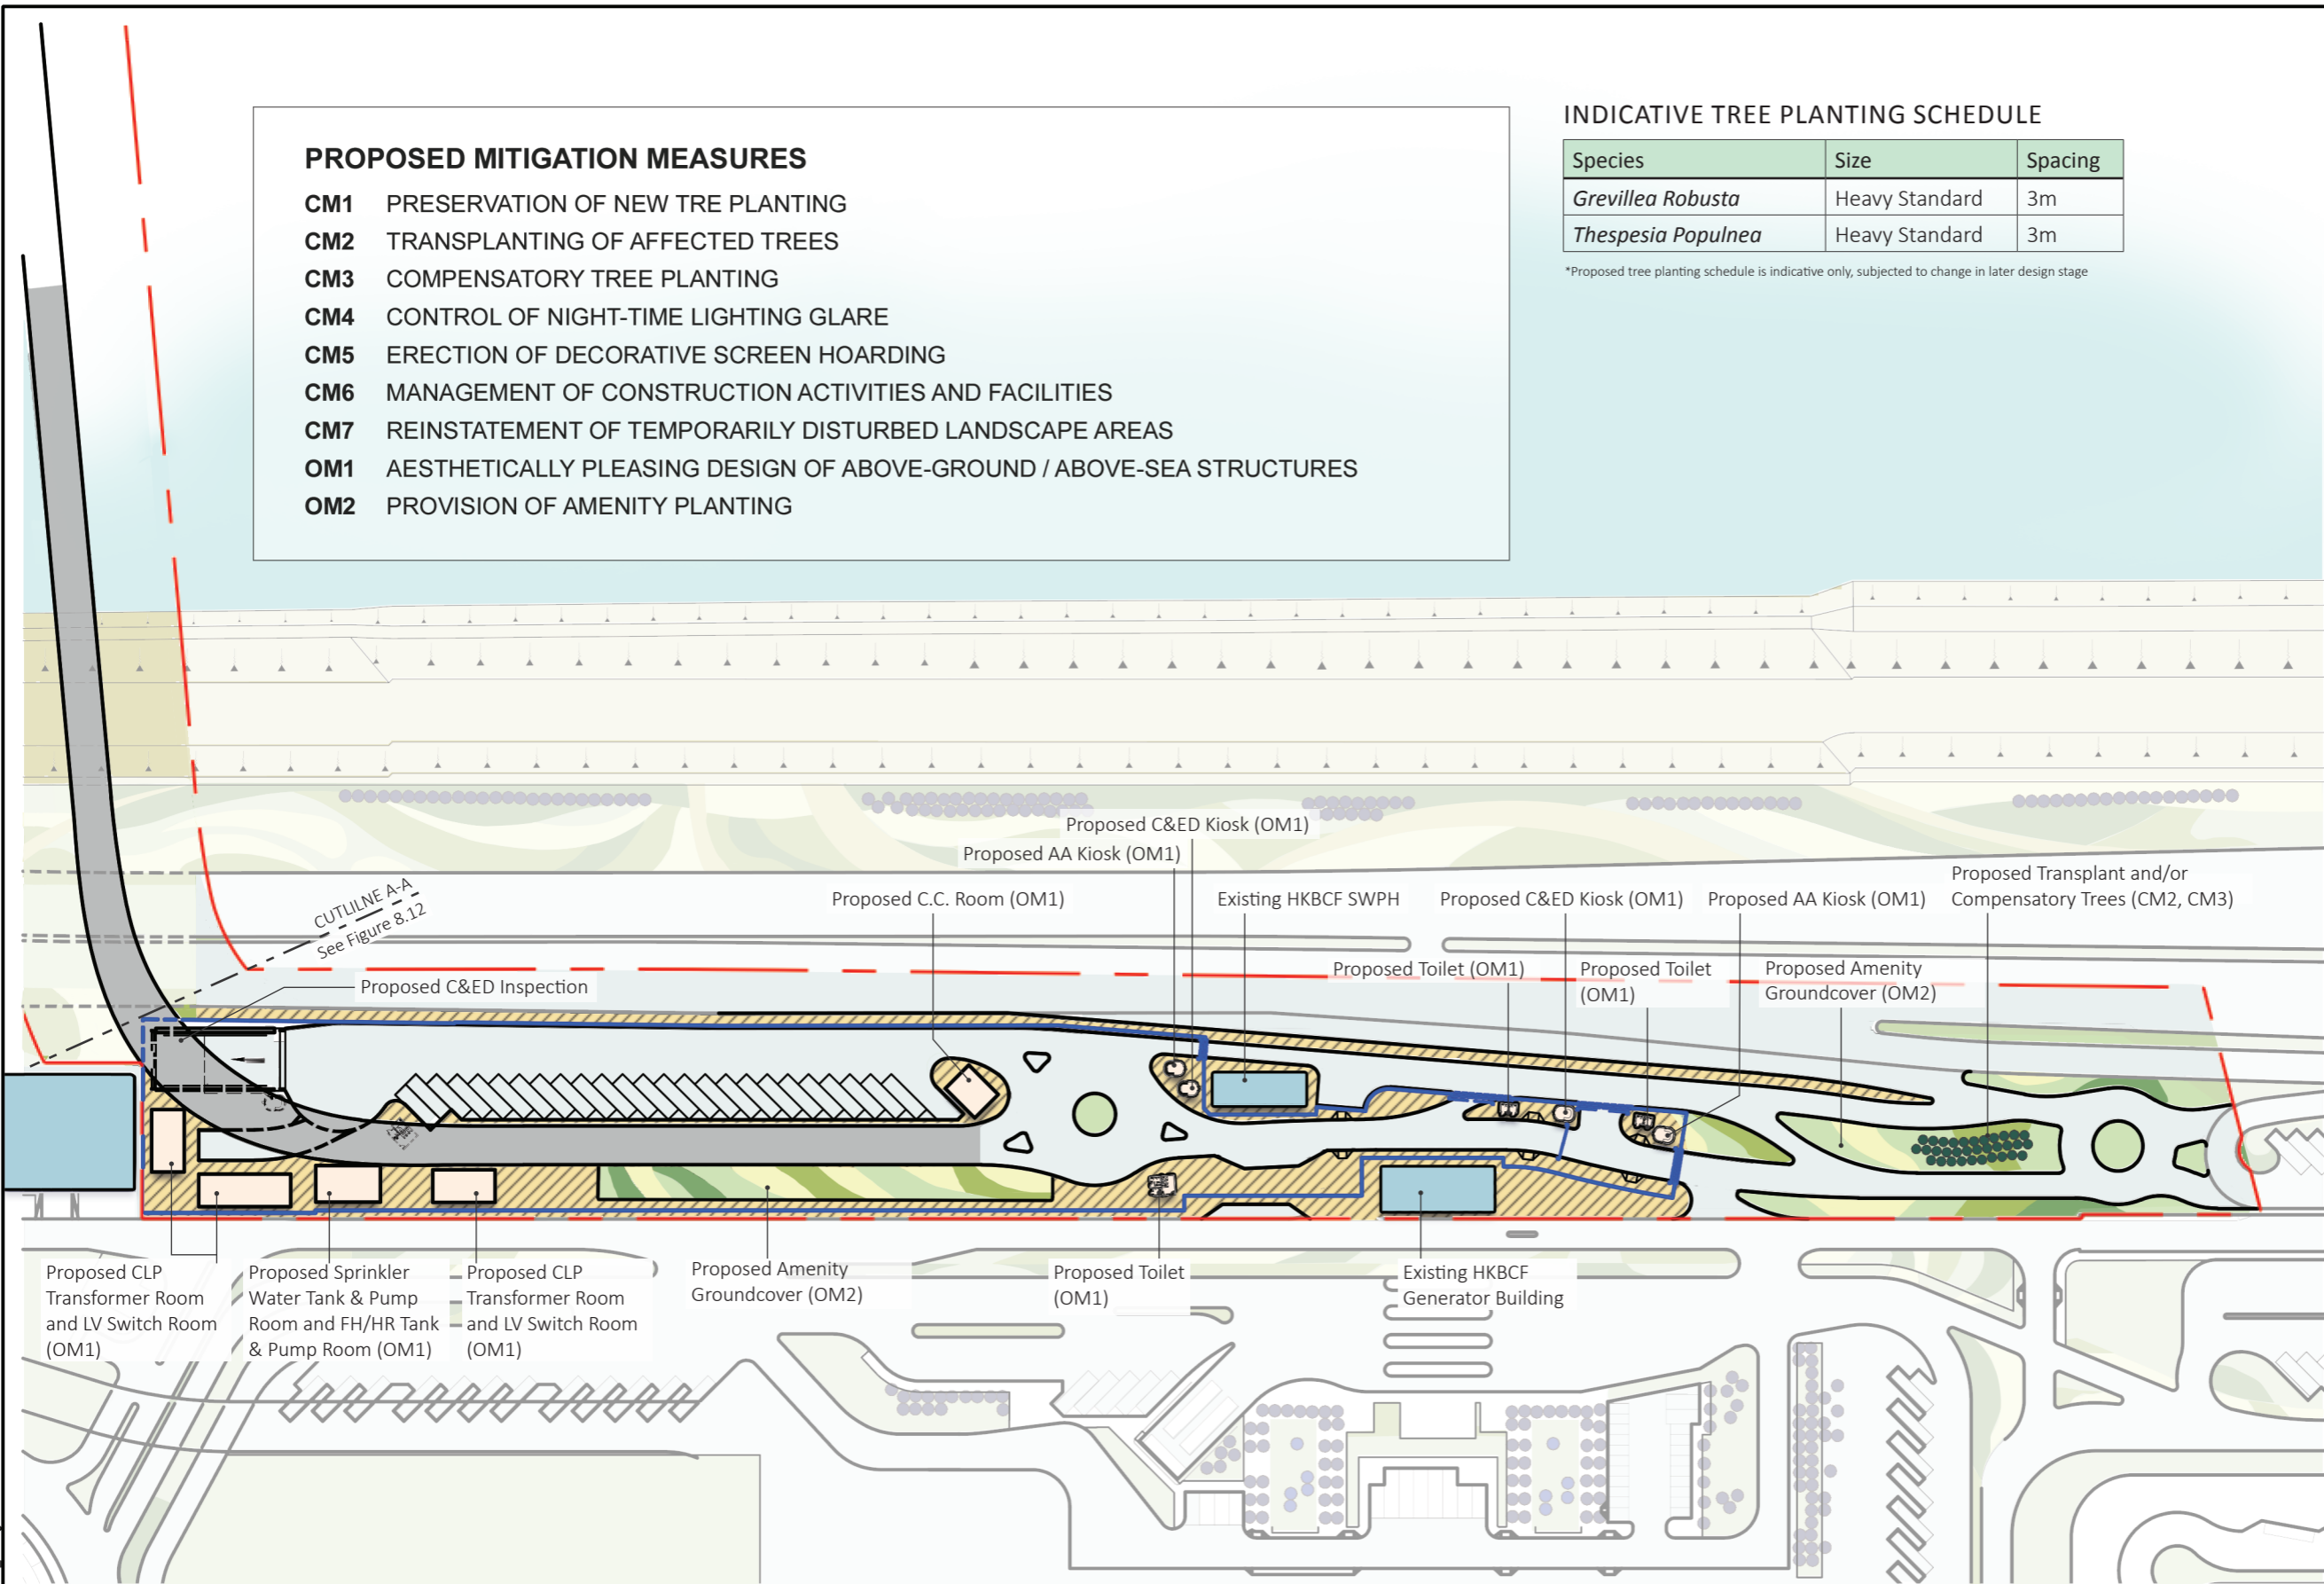

### ISSUE/REVISION

I/R 修訂	DATE 日期	DESCRIPTION 內容摘要	CHK. 核對

### STATUS

### SCALE

A3 1 : 1500

### DIMENSION UNIT

METRES

### KEY PLAN

A3 1 : 200000



### PROJECT NO.

60546907

### AGREEMENT NO.

C17C03

### SHEET TITLE

LANDSCAPE AND VISUAL  
MITIGATION PLAN

### SHEET NUMBER

FIGURE 8.13

This drawing has been prepared for the use of AECOM's client. It may not be used, modified, reproduced or relied upon by third parties, except as agreed by AECOM in writing. AECOM accepts no responsibility, and denies any liability whatsoever, for any party that uses or relies on this drawing without AECOM's express written consent. All measurements must be obtained from the stated dimensions.

- PLANNED TREES BY OTHERS
- PLANNED AMENITY PLANTING BY OTHERS
- PROPOSED MAN-MADE STRUCTURES (OM1)
- PROPOSED FENCING (OM1)
- EXISTING MAN-MADE SHORELINE
- PROPOSED TRANSPLANT AND/OR COMPENSATORY TREES WITHIN PROJECT BOUNDARY (CM2, CM3)
- PROPOSED AMENITY PLANTING (OM2)
- EXISTING MAN-MADE STRUCTURES
- PROPOSED BONDED VEHICULAR BRIDGE (OM1)
- PROPOSED AMENITY PAVING
- PROJECT BOUNDARY

