


ISO A1 594mm x 841mm  
 Approved:  
 Checked:  
 Designer:  
 Project Management Initials:

Pld File by: PENGGW 2018/1/27  
 PATH: P:\PROJECTS\60546907\DRAWING\REPORT\EA\EA\_756.dgn

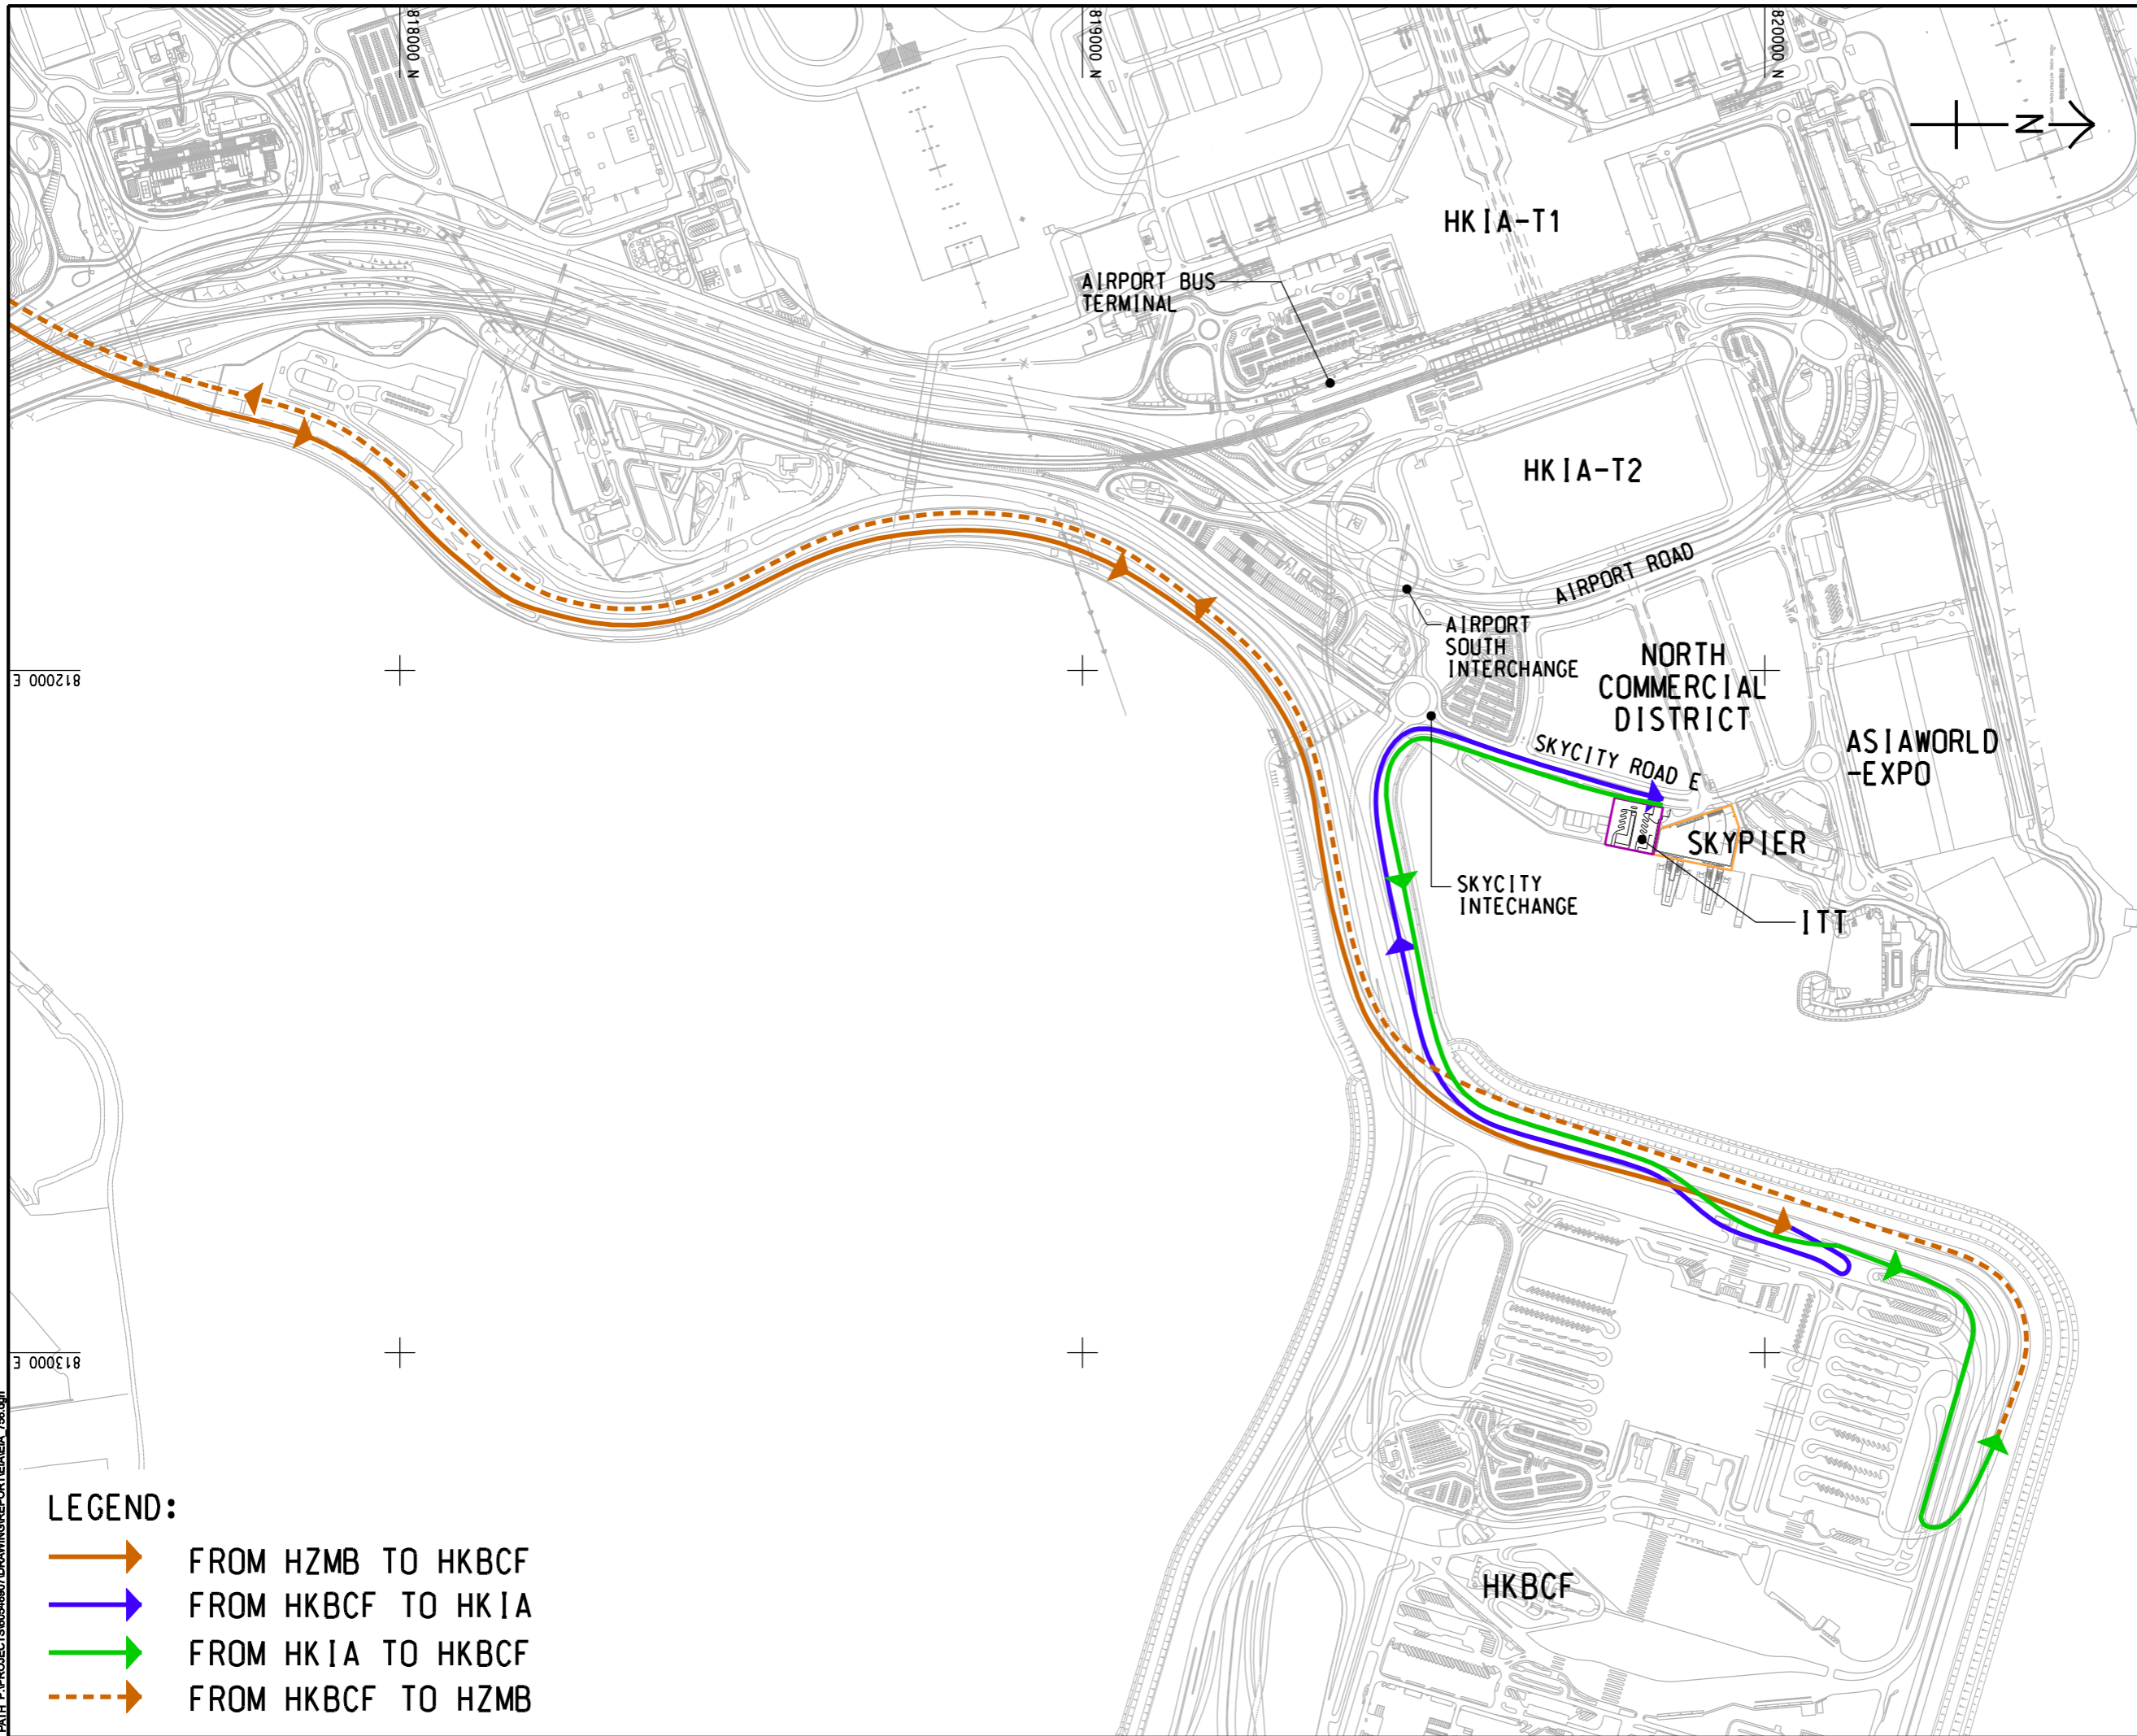

- LEGEND:**
- FROM HZMB TO HKBCF
  - FROM HKBCF TO HKIA
  - FROM HKIA TO HKBCF
  - FROM HKBCF TO HZMB



**PROJECT**  
 項目  
**INTERMODAL TRANSFER  
 TERMINAL - BONDED  
 VEHICULAR BRIDGE  
 AND ASSOCIATED ROADS**

**CLIENT**  
 業主  
  
 香港機場管理局  
 AIRPORT AUTHORITY HONG KONG

**CONSULTANT**  
 工程顧問公司  
 AECOM Asia Company Ltd.  
 www.aecom.com

**SUB-CONSULTANTS**  
 分門工程顧問公司


**ISSUE/REVISION**  
 修訂

I/R	DATE	DESCRIPTION	CHK.
修訂	日期	內容摘要	校核

**STATUS**  
 階段

**SCALE**                      **DIMENSION UNIT**  
 比例                              尺寸單位  
 A3 1 : 9000                      METRES

**KEY PLAN**    A3 1 : 20000  
 索引圖

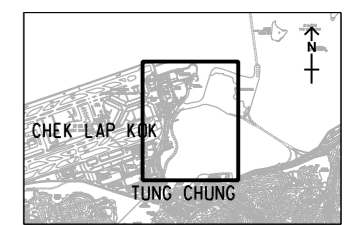

**PROJECT NO.**                      **AGREEMENT NO.**  
 項目編號                              協議編號  
 60546907                              C17C03

**SHEET TITLE**  
 圖紙名稱  
 ILLUSTRATION OF OPTION 2 -  
 BONDED VEHICLE ON  
 BONDED ROAD APPROACH

**SHEET NUMBER**  
 圖紙編號  
 FIGURE 2.2

This drawing has been prepared for the use of AECOM's client. It may not be used, modified, reproduced or relied upon by third parties, except as required by law. AECOM accepts no responsibility, and denies any liability whatsoever, to any party that uses or relies on this drawing without AECOM's express written consent. Do not scale this document. All measurements must be obtained from the stated dimensions.